




© This drawing and design are copyright.
 Do not scale from this drawing. Use only figured dimensions. If in doubt, ask.
 All dimensions are to be checked on site.
 Any discrepancies should be reported immediately to the Architect.

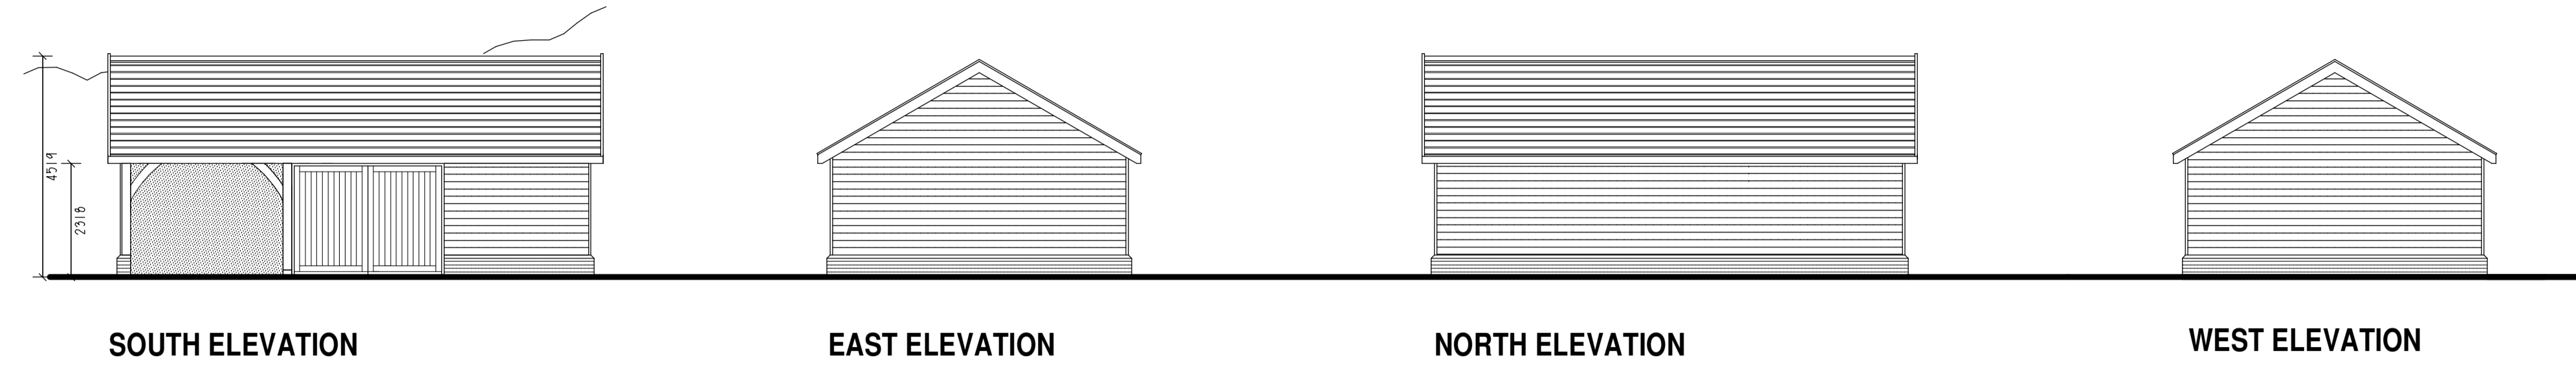


UNIT 2

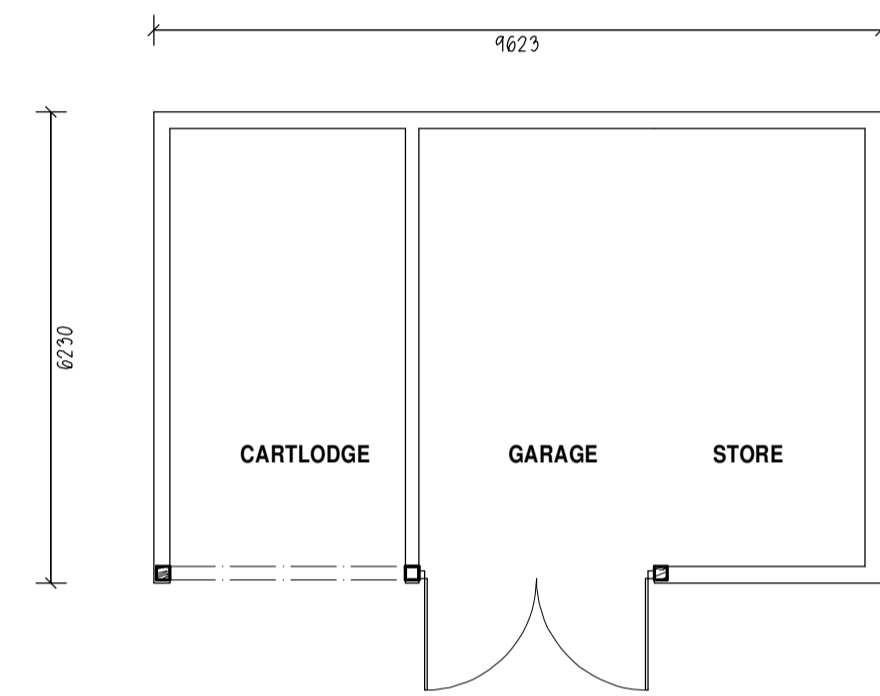


GROUND FLOOR PLAN

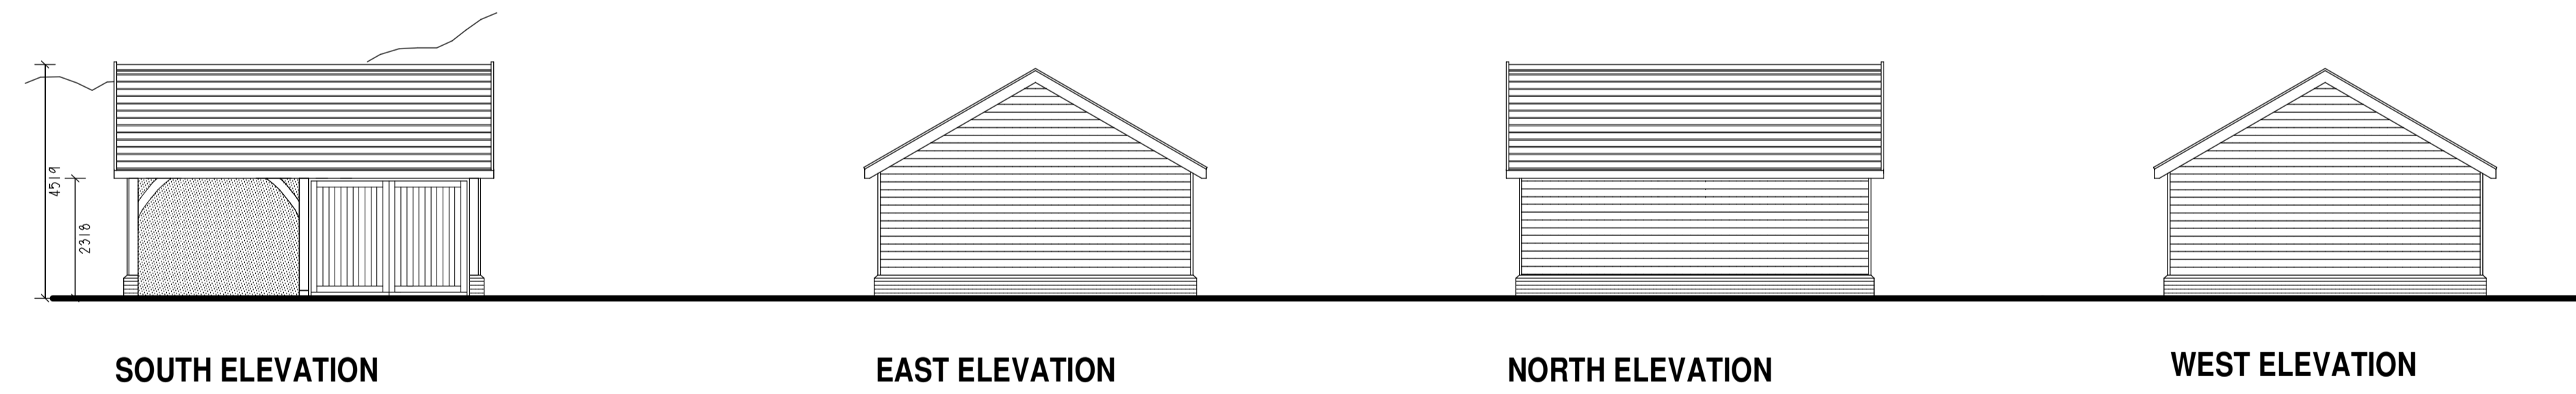

UNIT 1

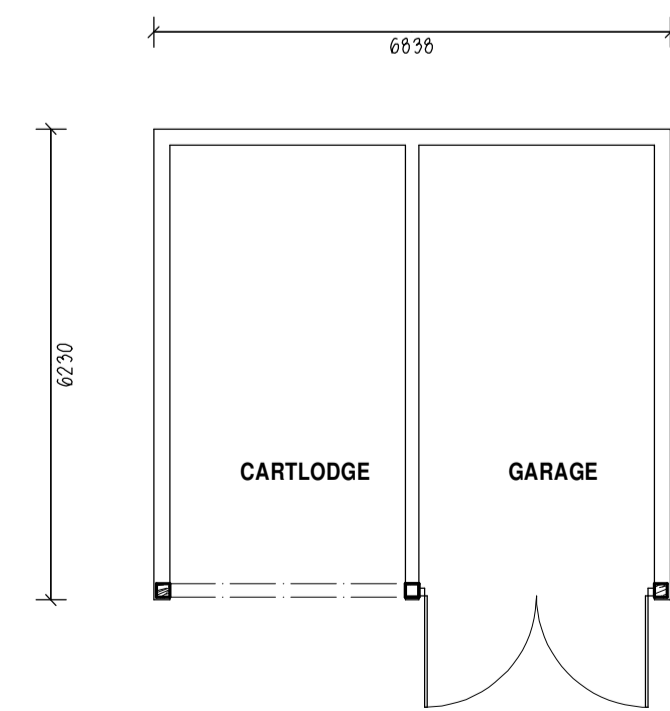

GROUND FLOOR PLAN

 

DATE	REV	DESCRIPTION	DRAWN
PatrickAllen&Associates			
architects@patrickallen.org.uk		2 Grange Business Centre	
www.patrickallen.org.uk		Tommy Flowers Drive	
+44 (0)1473 620660		Grange Farm	
		Kesgrave, Ipswich	
		Suffolk, IP9 6DY	
Project			
PROPOSED DEVELOPMENT, RISE HALL BARNS, AKENHAM, SUFFOLK. IP9 6TQ.			
Client			
Maple Developments			
Drawing Title			
PROPOSED CARTLODGE			
Drawing Status			
Planning			
Scale	Paper Size	Date	Drawn
1:100	A1	June 2023	PB
Drawing Number			
4411-09			
© 2021 Patrick Allen & Associates Limited Registered No: 4694261			