

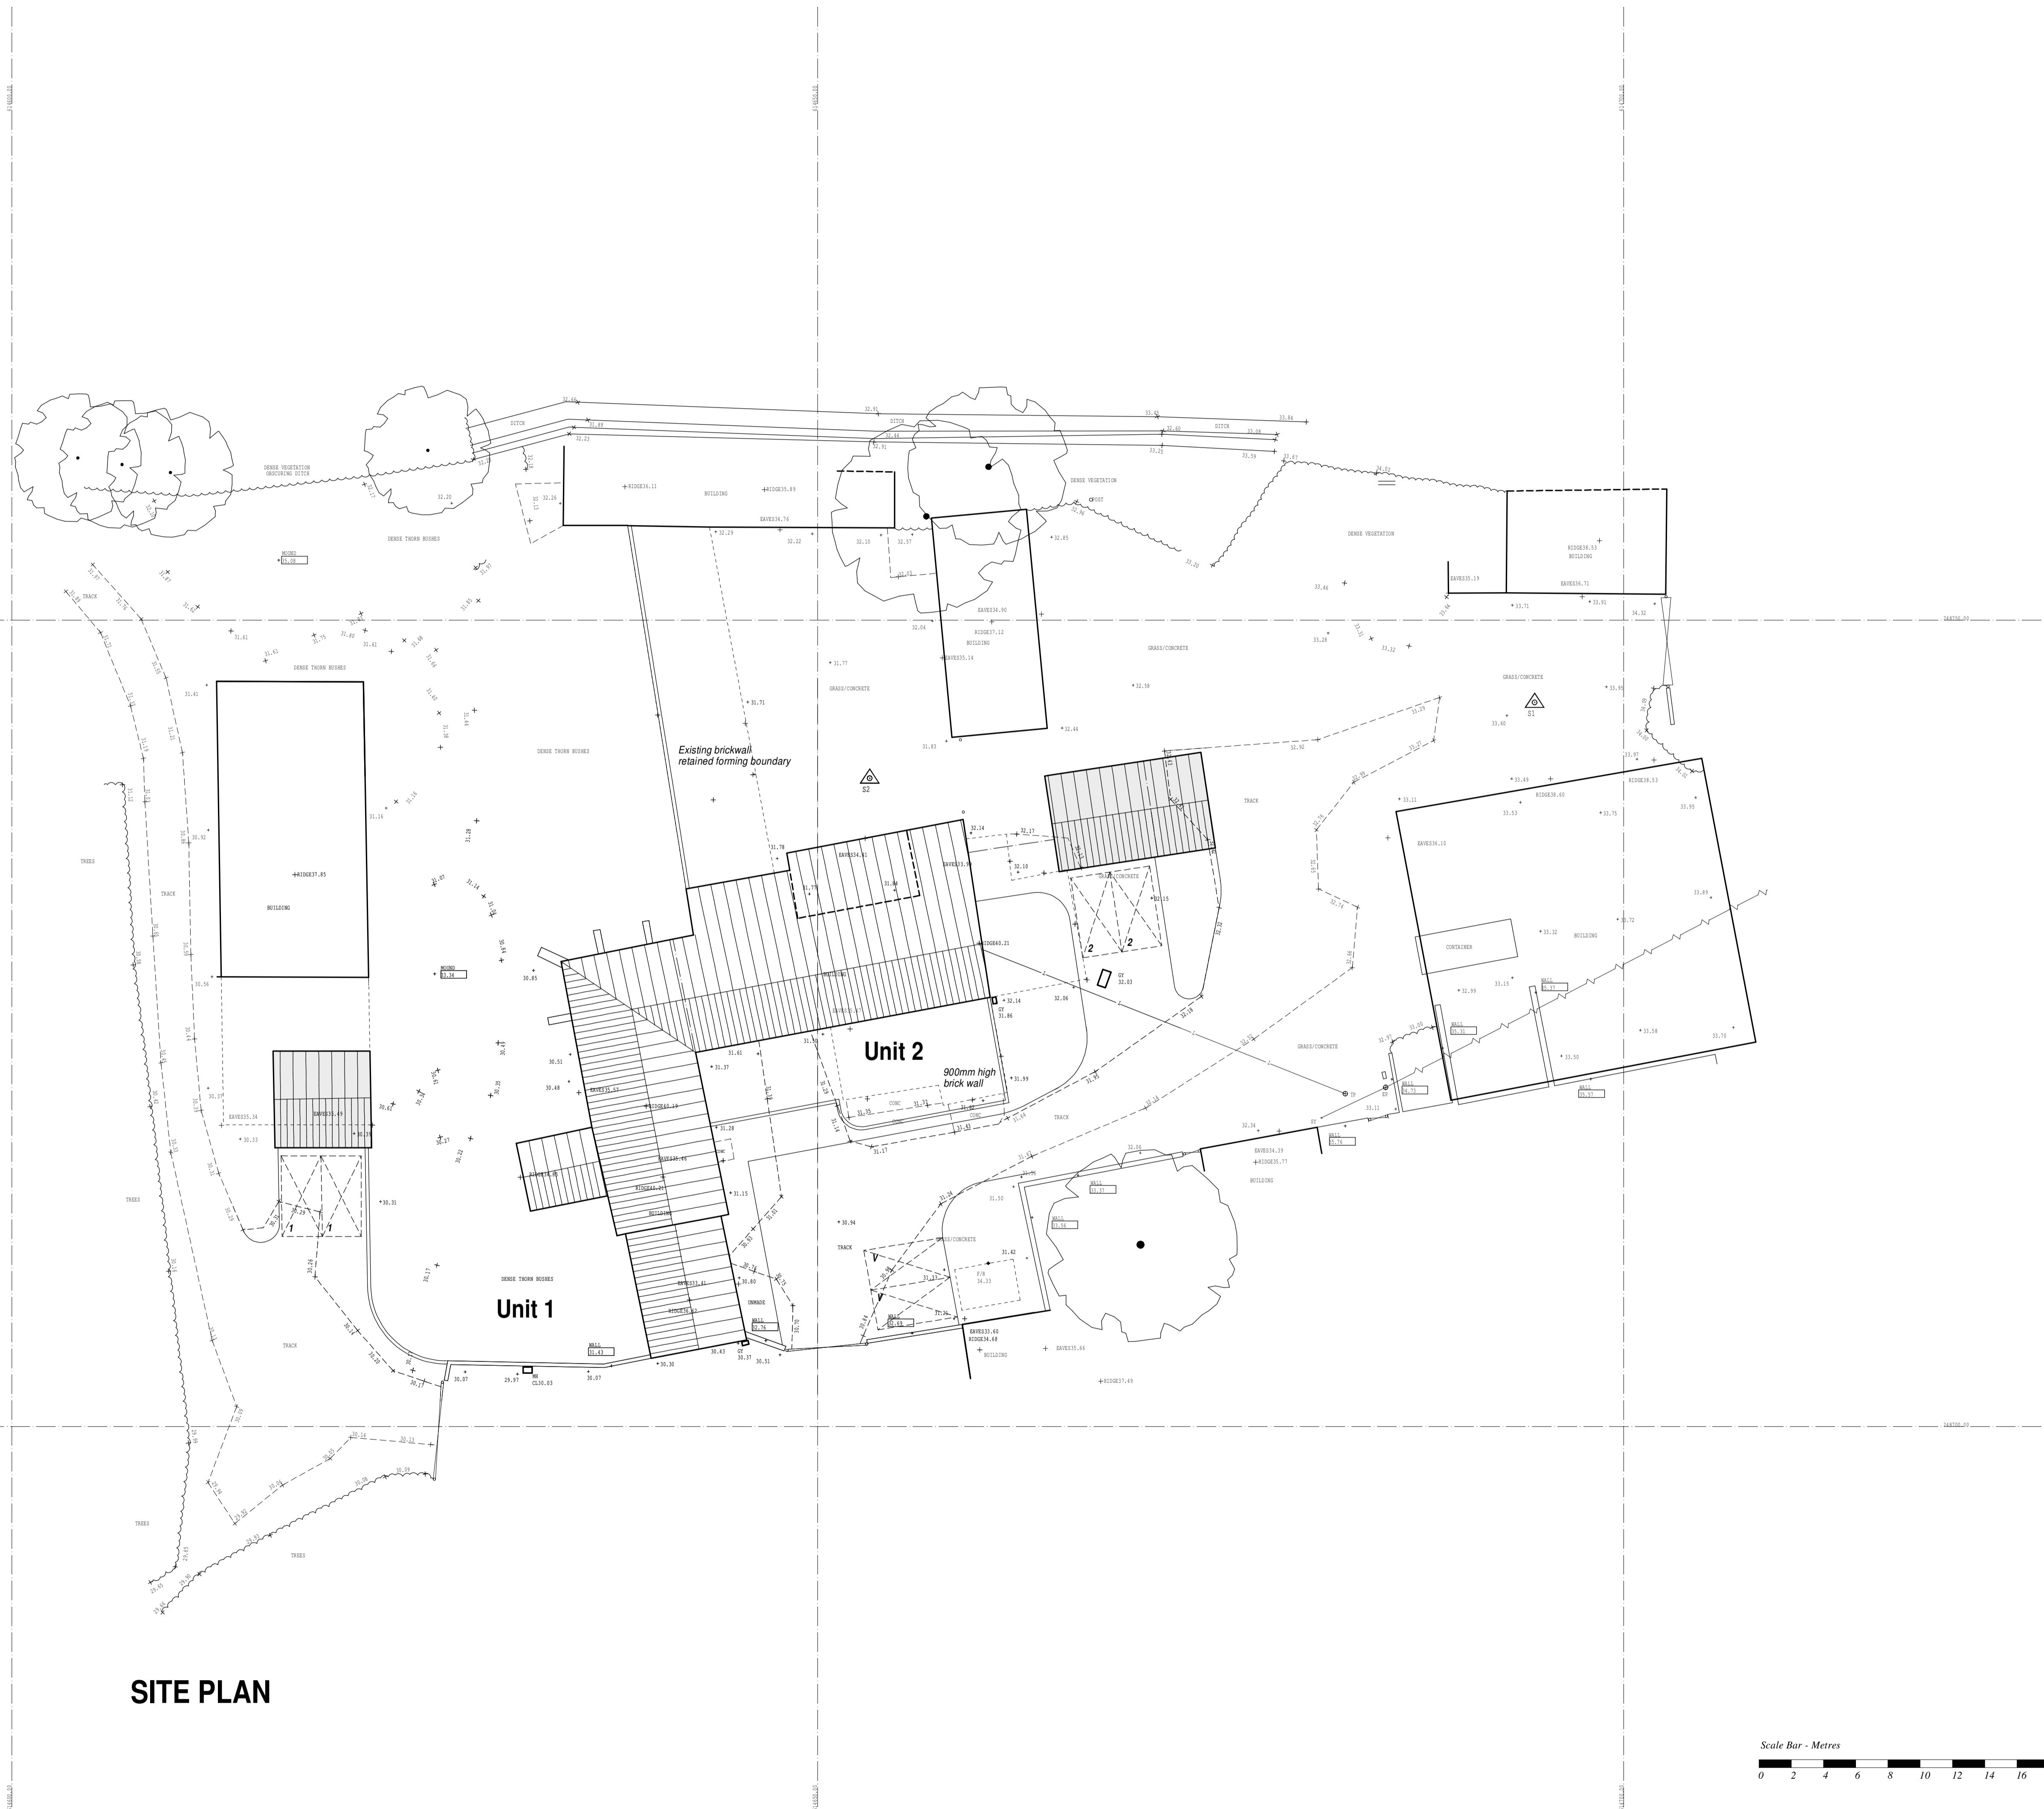


© This drawing and design are copyright.  
 Do not scale from this drawing. Use only figured dimensions. If in doubt, ask.  
 All dimensions are to be checked on site.  
 Any discrepancies should be reported immediately to the Architect.

 

**SITE PLAN**

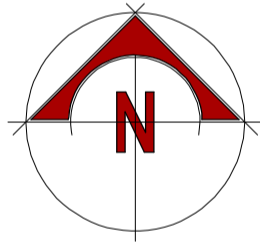

DATE	REV.	DESCRIPTION	DRAWN

**Patrick Allen & Associates Architects**  
 architects@patrickallen.org.uk  
 www.patrickallen.org.uk  
 +44 (0)1473 620660

2 Grange Business Centre  
 Tommy Flowers Drive  
 Grange Farm  
 Kesgrave, Ipswich  
 Suffolk, IP5 2BY

Project:  
**PROPOSED DEVELOPMENT, RISE HALL BARN, AKENHAM, SUFFOLK, IP9 6TQ.**

Client:  
**Maple Developments**

Drawing Title:  
**Topographical Survey Unit 1 & 2**

Drawing Status:  
**Planning**

Scale	Paper Size	Date	Drawn
1:200	A1	Nov 2022	--

Drawing Number:  
**4411-08**