




Existing Roof Layout
Scale: 1:50 @ A1 Print

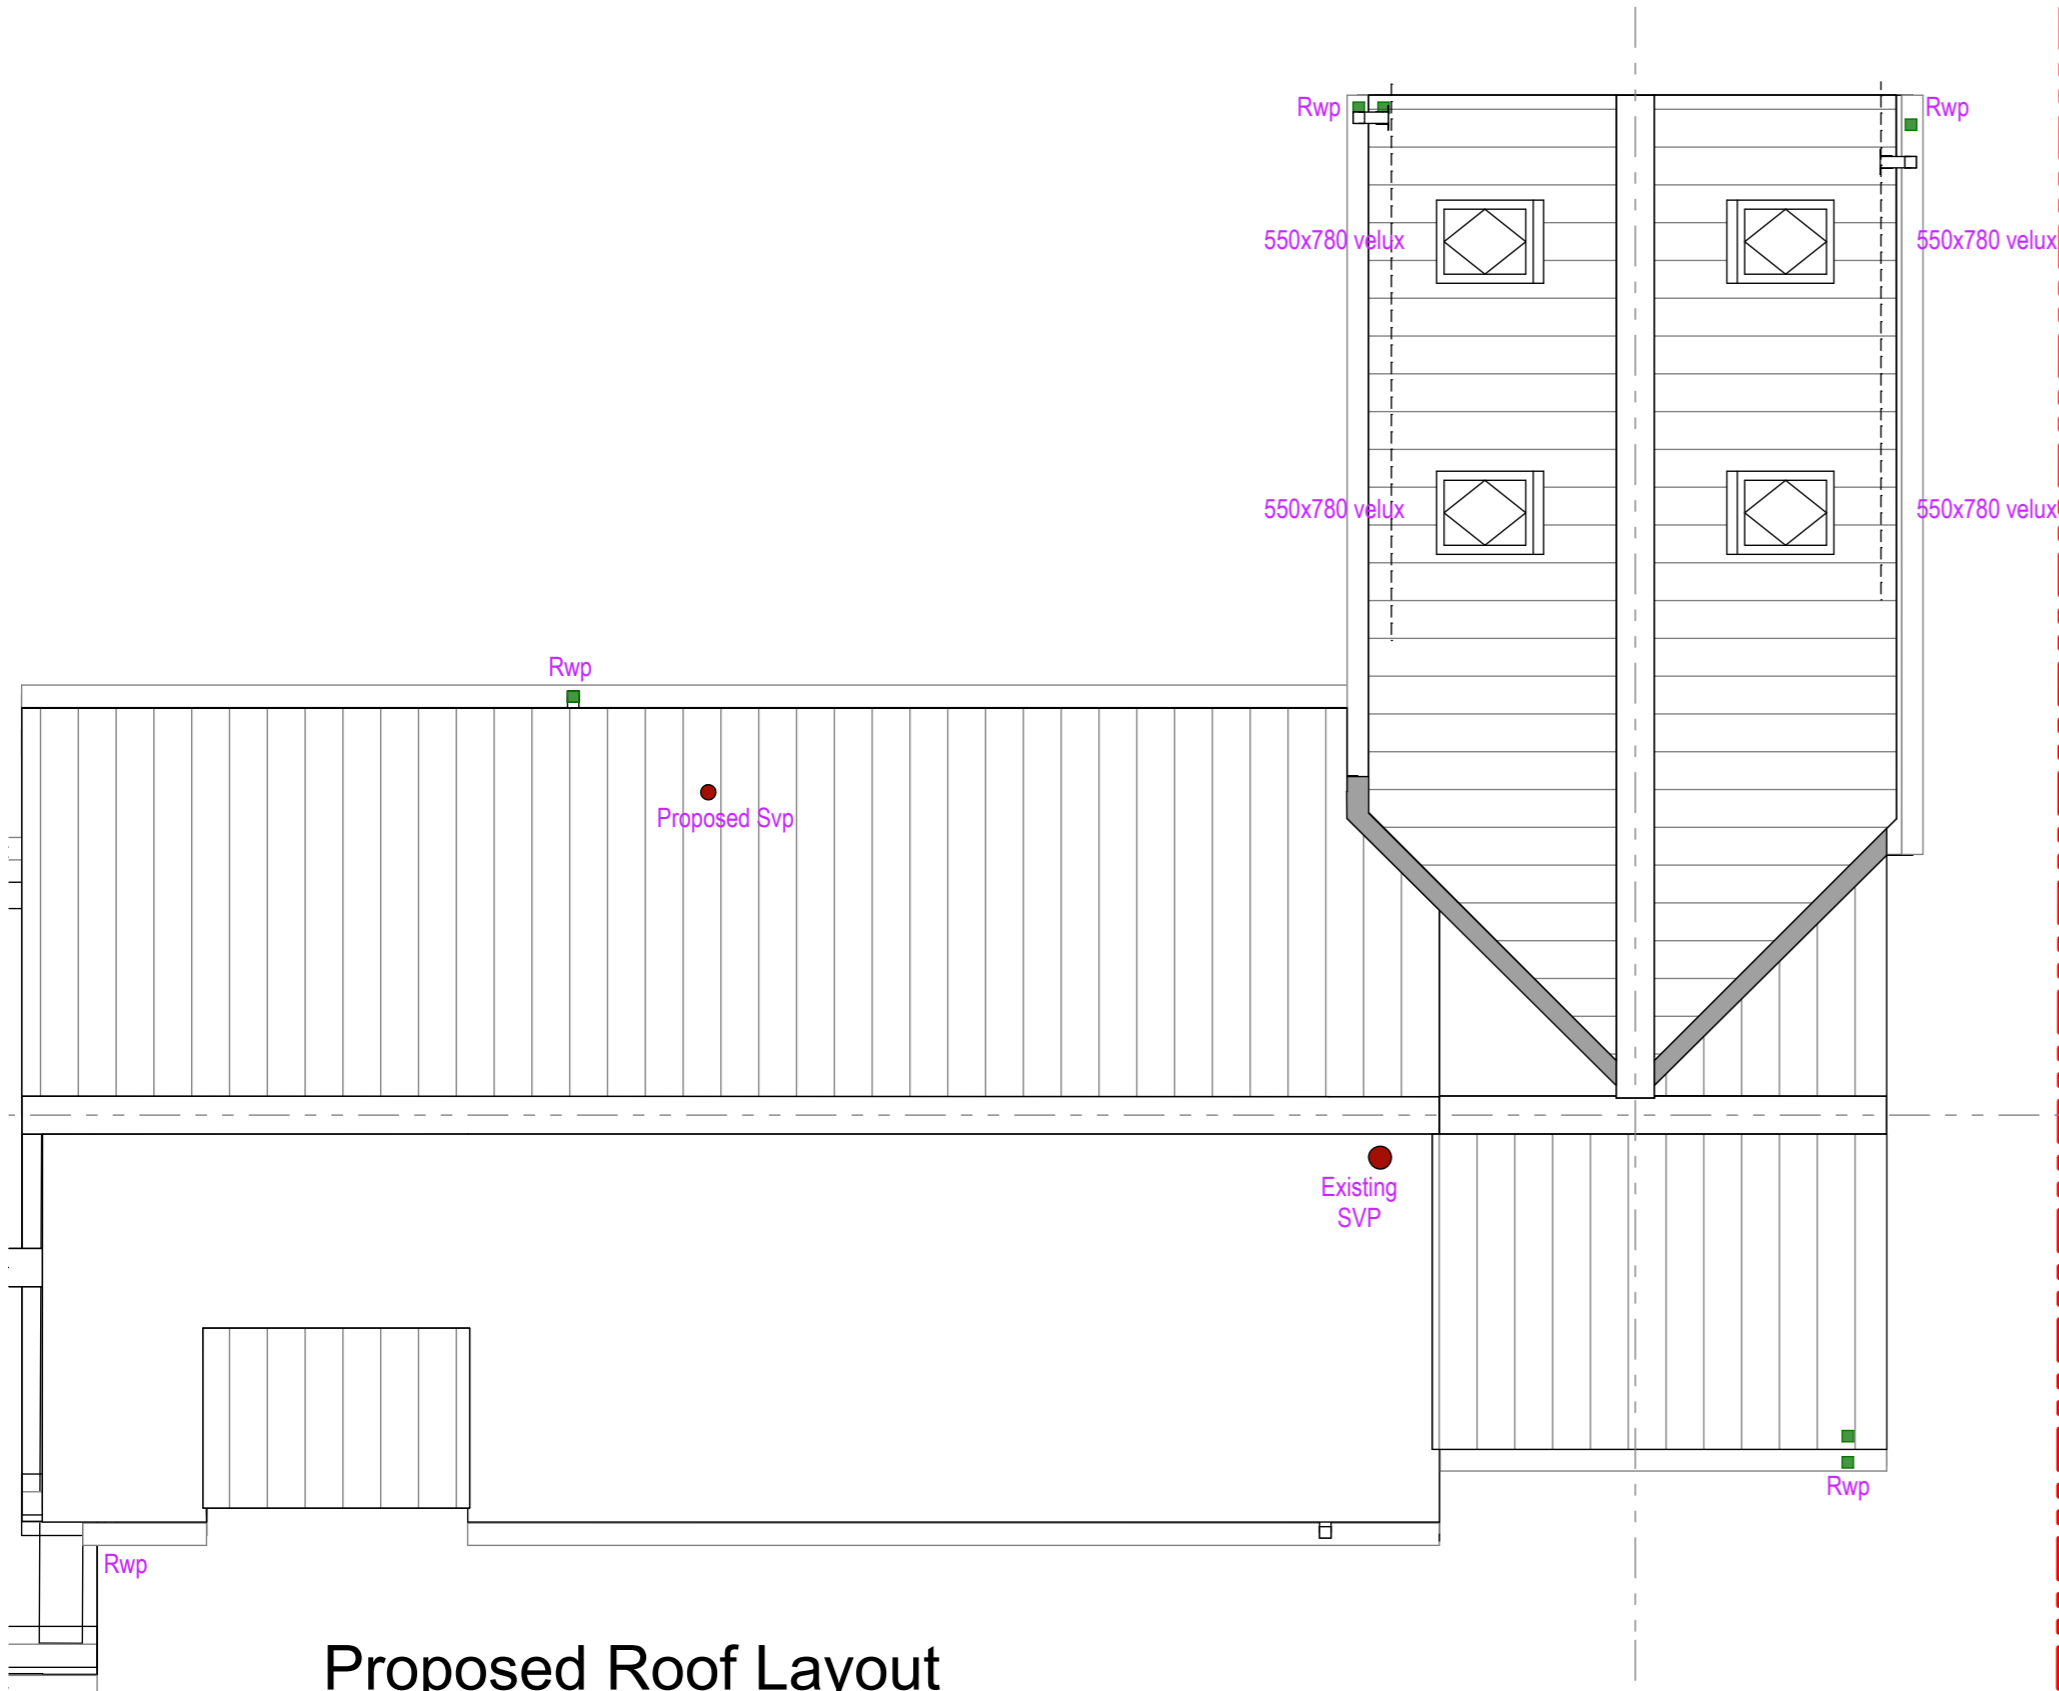


Proposed Roof Layout
Scale: 1:50 @ A1 Print

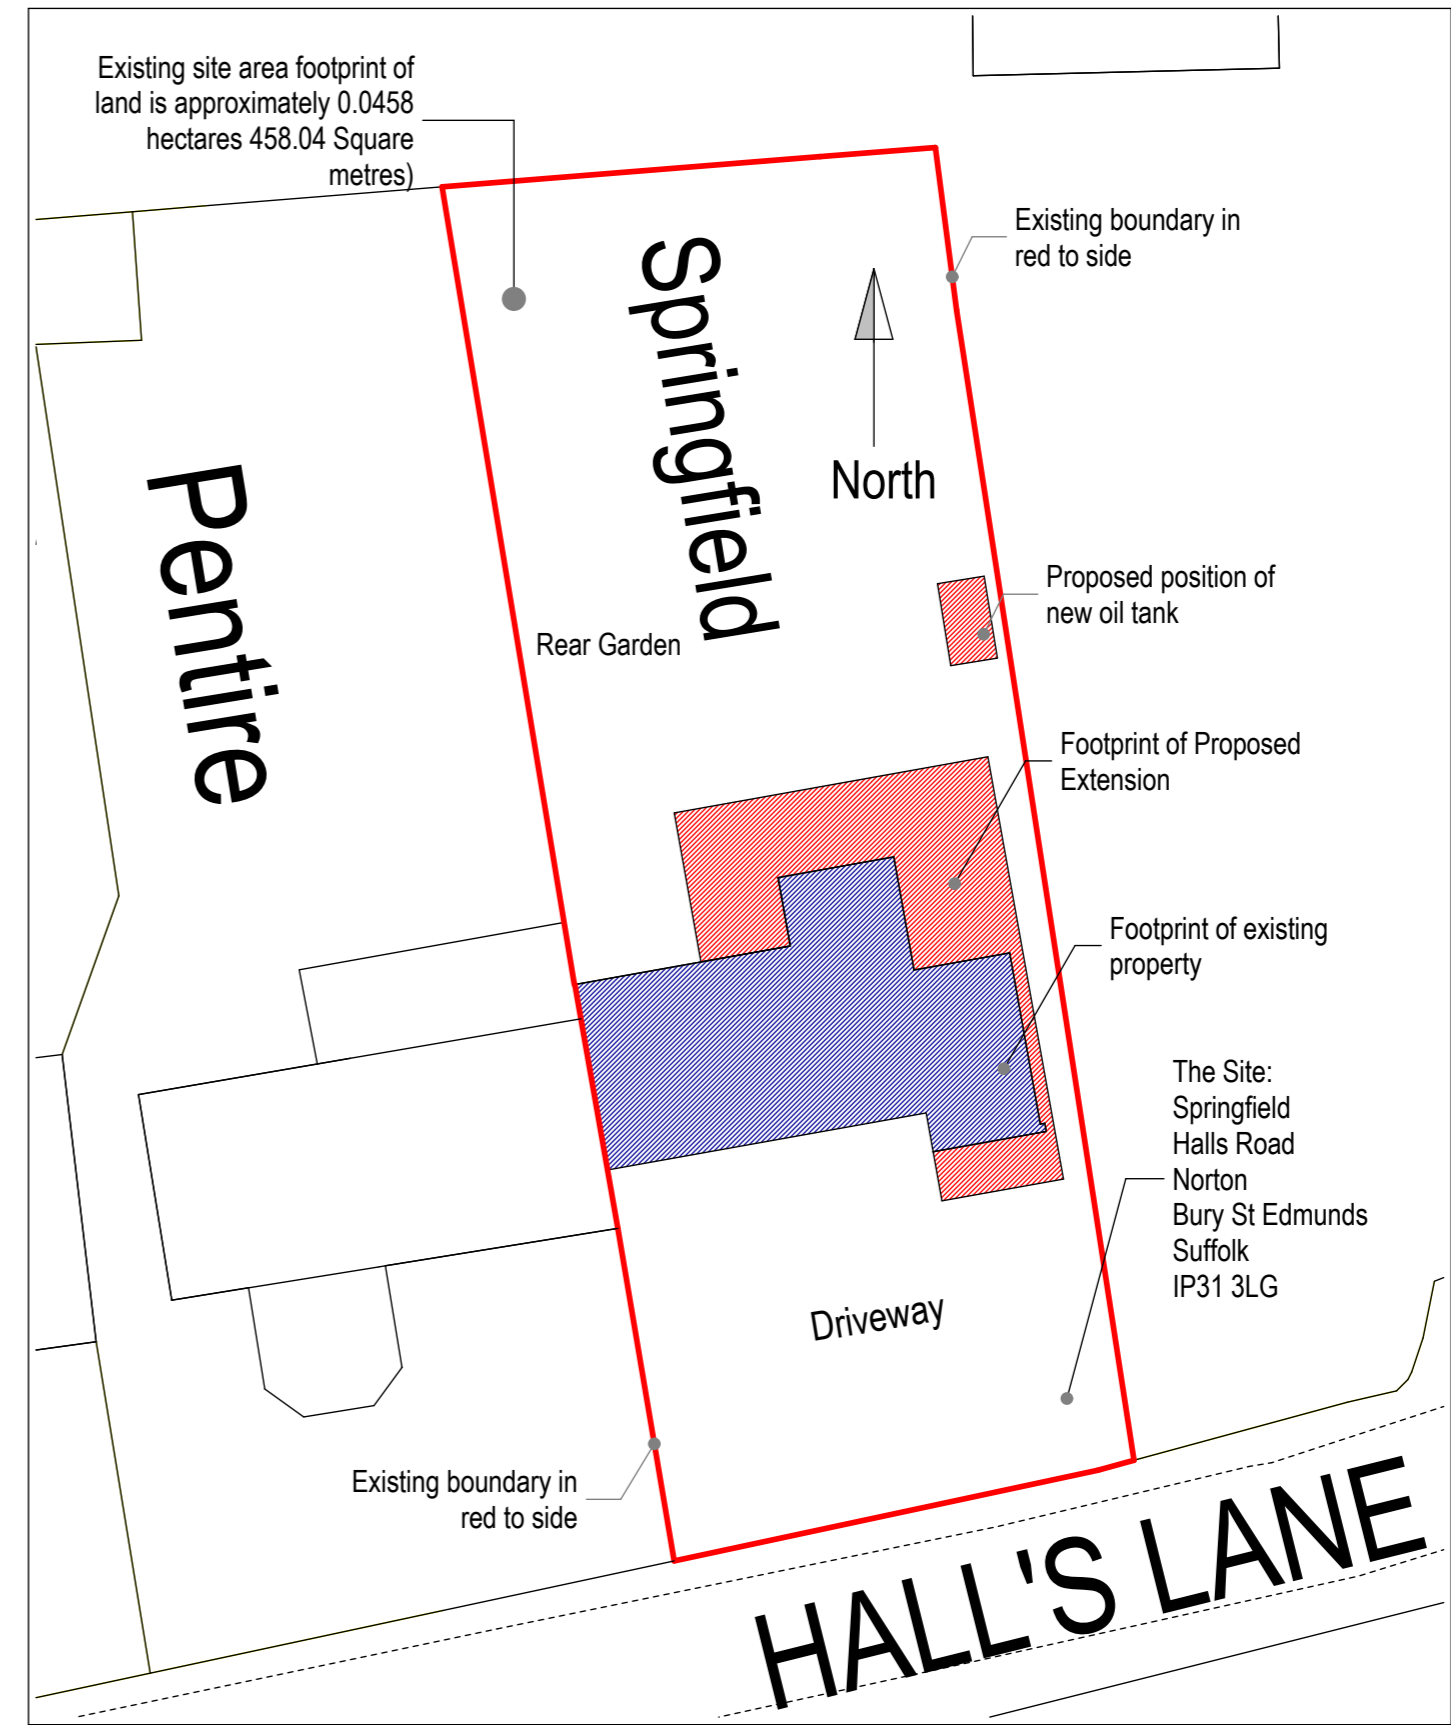


Proposed Block Plan
Scale: 1:200 @ A1 Print

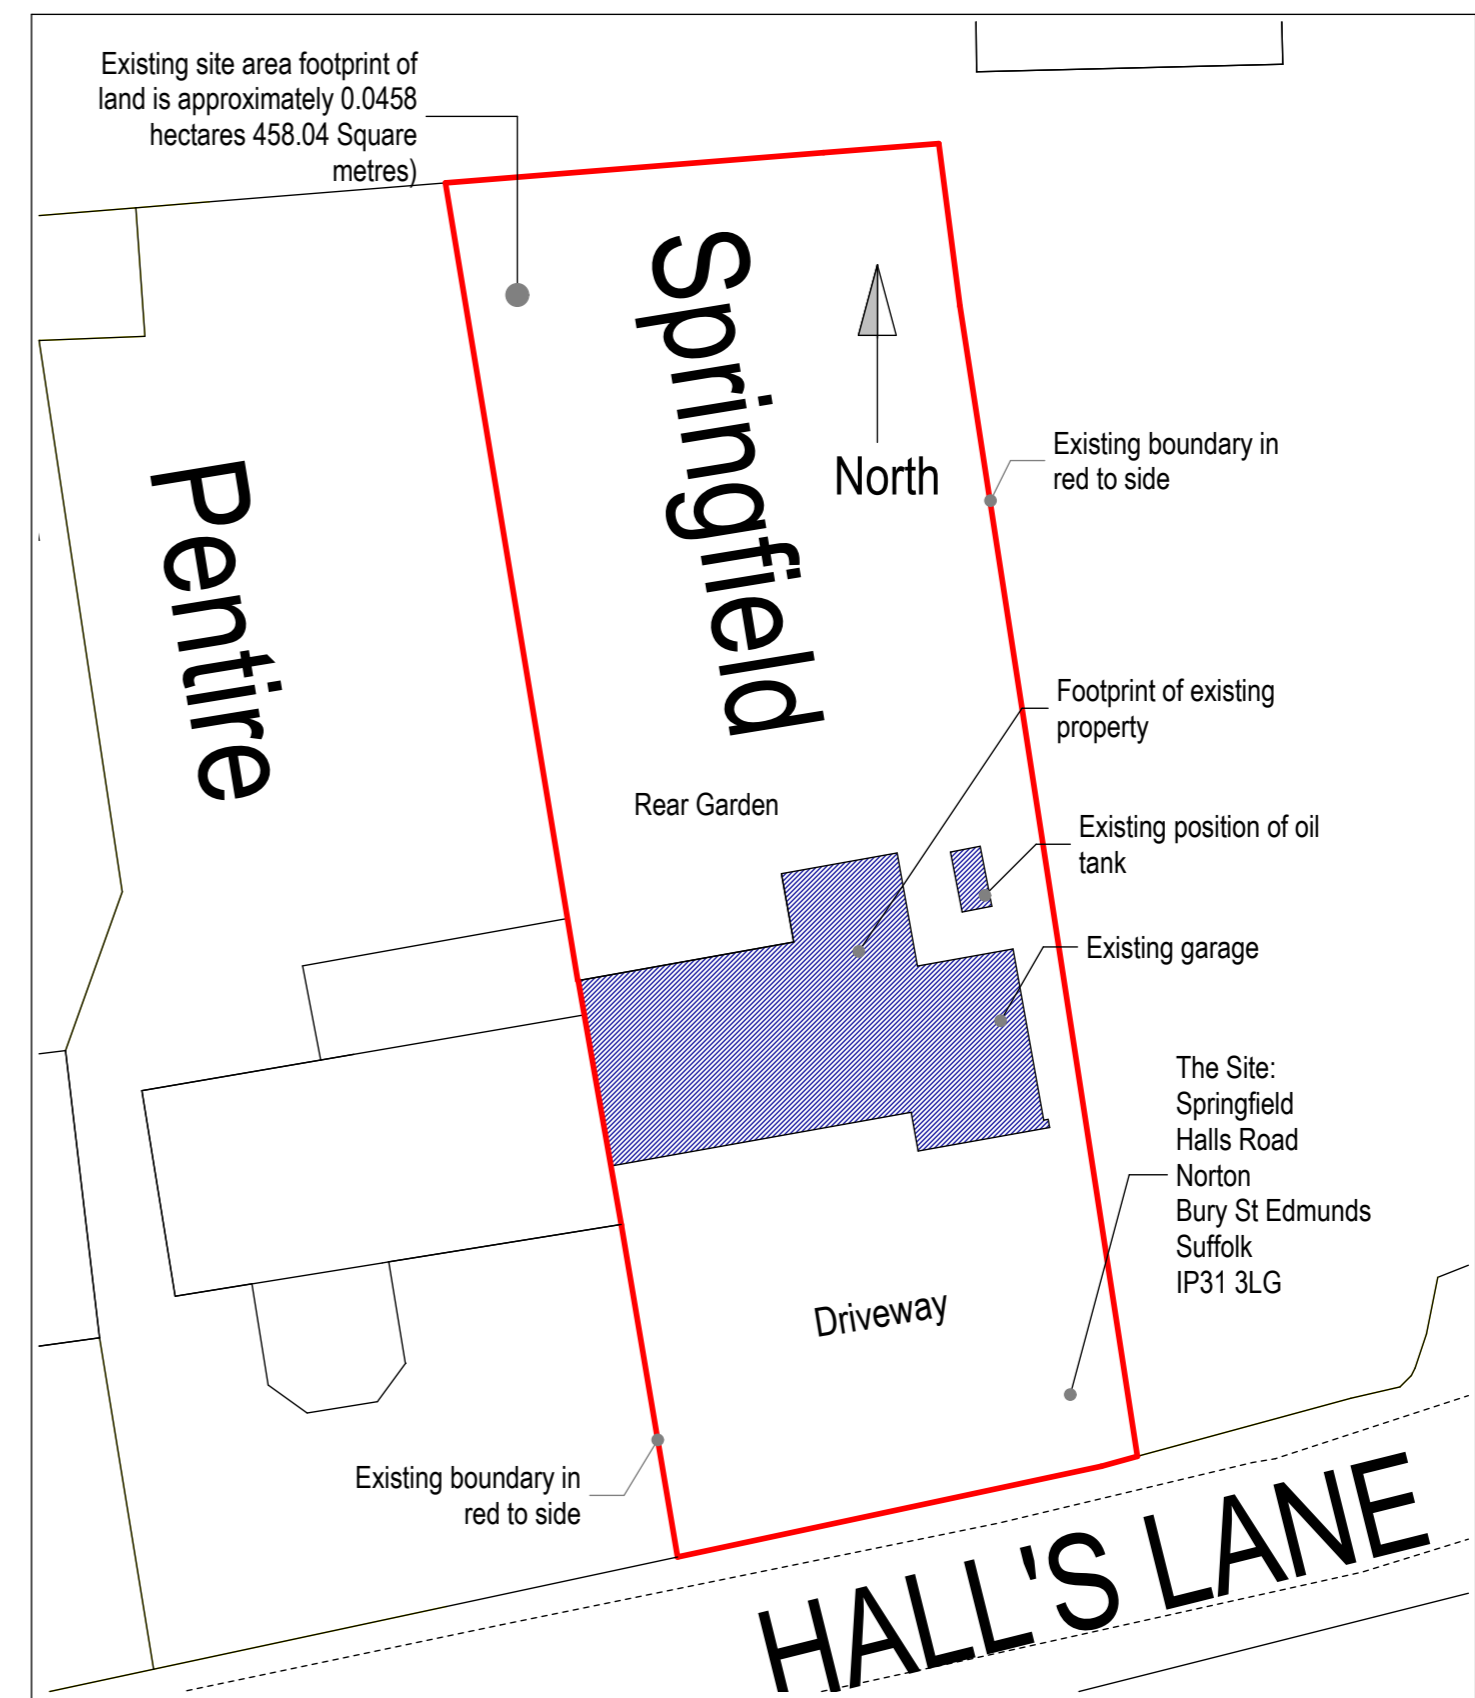


Existing Block Plan
Scale: 1:200 @ A1 Print

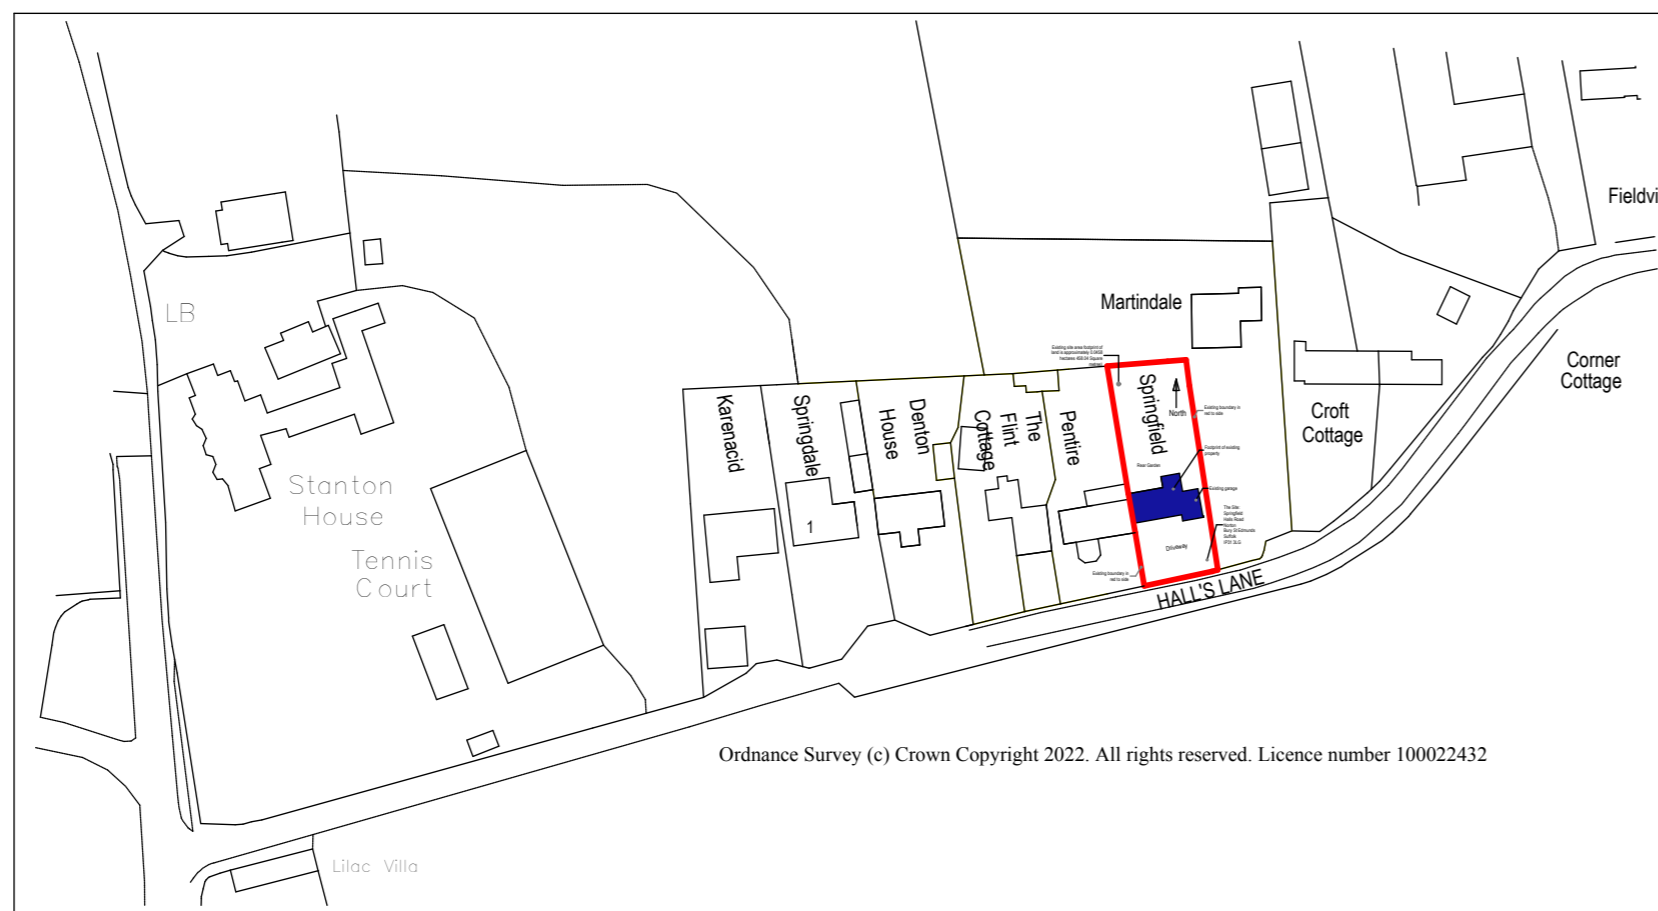

Existing Site Map
Scale: 1:1250 @ A1 Print

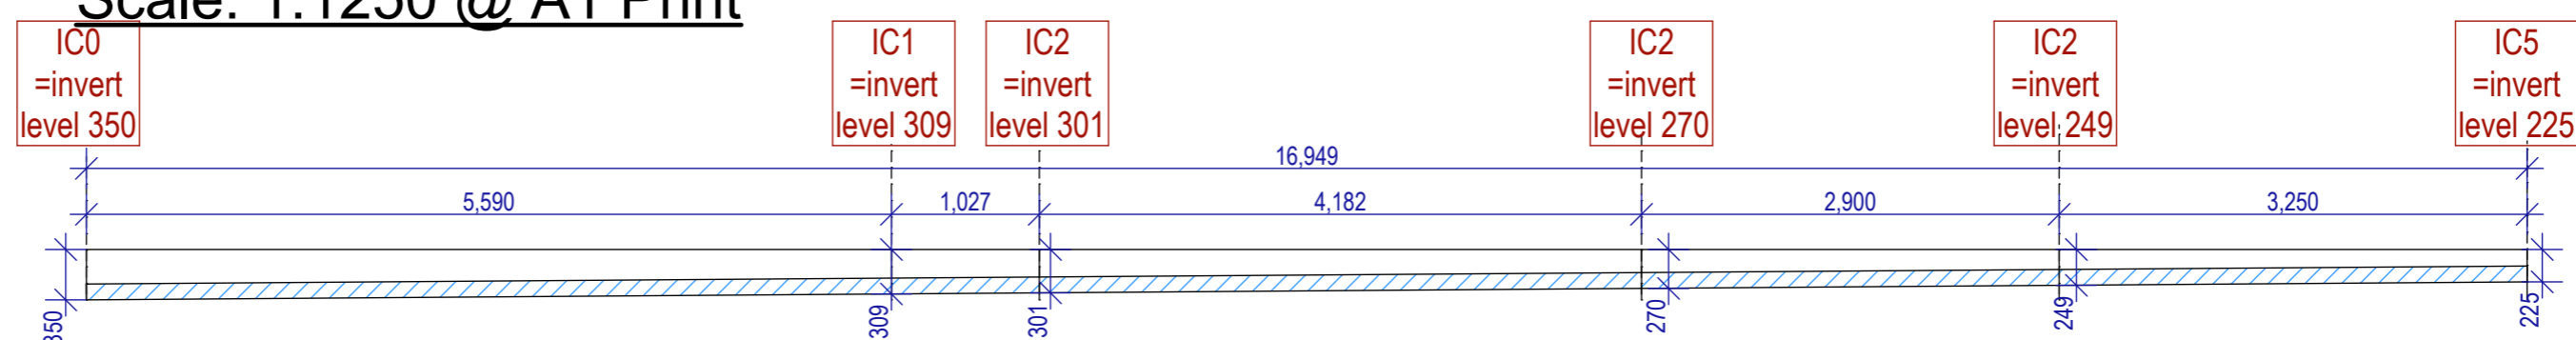

Proposed/Suggested Drainage Invert level Depths
Scale: 1:50 @ A1 Print

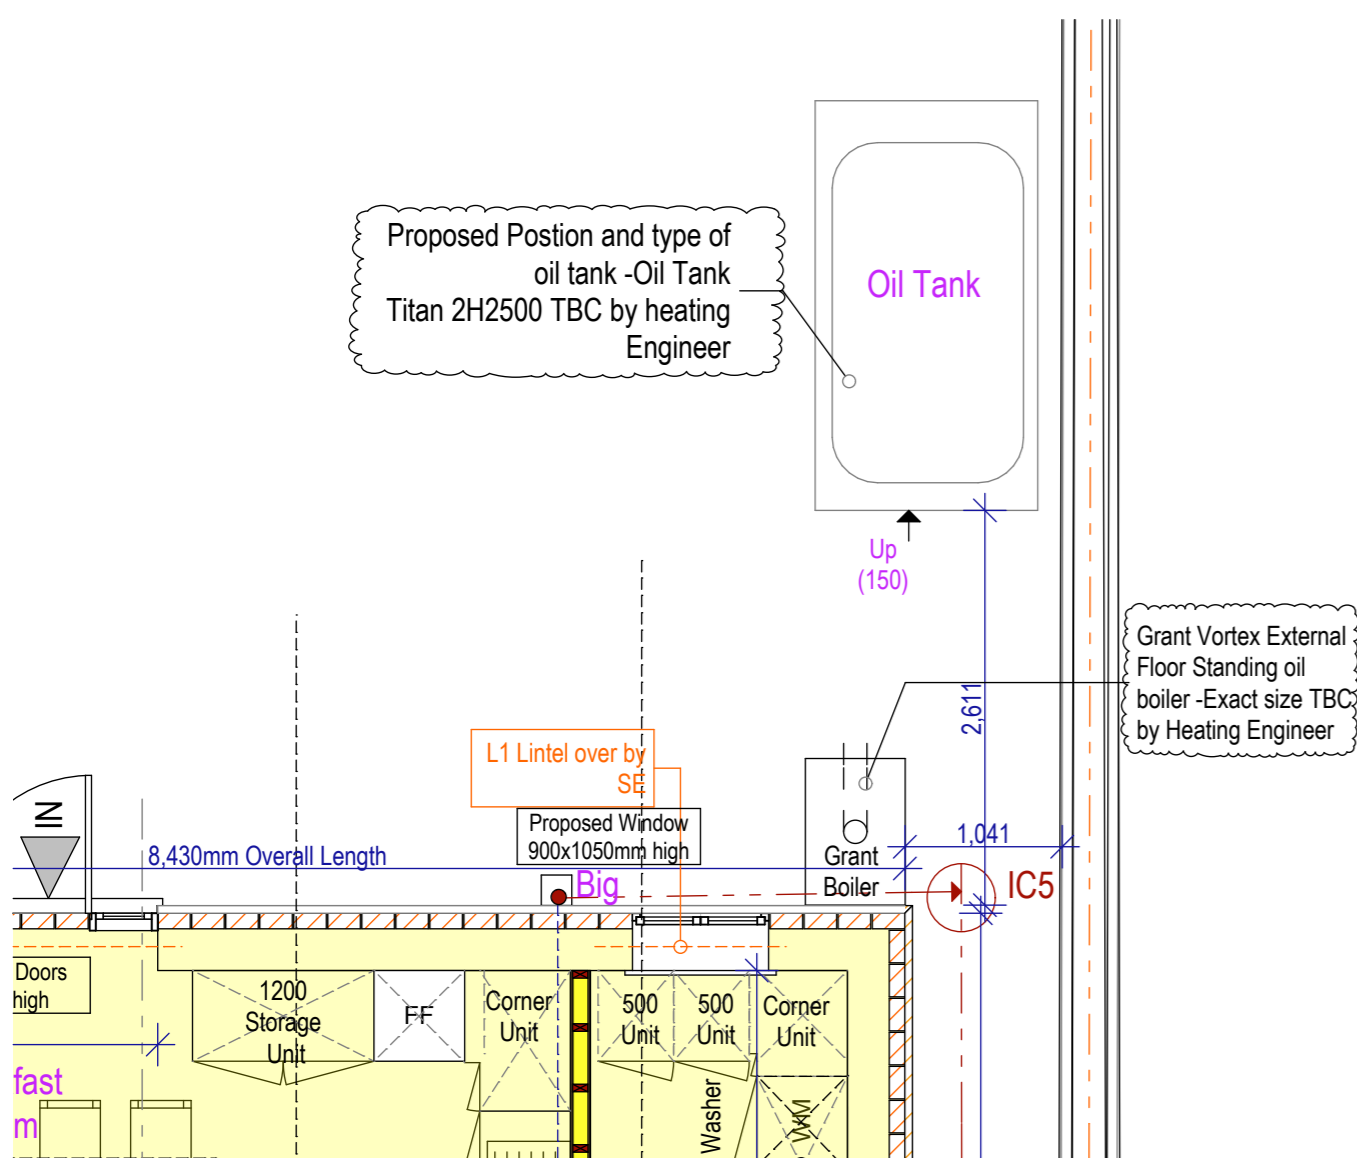

Proposed Position of Boiler and Oil Tank
Scale: 1:50 @ A1 Print

PL1 24.08.23 : Materials updated / changed from Meeting : mnl
 PE10 03.07.23 : Issued to client for approval : mnl

MNL DESIGNS LTD
 5 Heather Close Thurston Bury St. Edmunds Suffolk IP31 3PX tele: 01359 232507 Mo: 07827 683 702 e: lewisnm521@gmail.com

client: Mr. Richard Studd & Miss. Elizabeth Honeywood
 job: Springfield Halls Lane Norton Bury St Edmunds Suffolk IP31 3LG
 drawing: Existing & Proposed Roof Layout Block Plan & Site Plan

scale: as shown date: 24/08/23 dm: mnl job no.: MNL418 drg. no.: 12 rev.: PL1