




General Notes  
 1. Do not scale this drawing. All dimensions to be as noted. Contractor to check all dimensions on site before carry out works.  
 2. This drawing is for the private and confidential use of the client for whom it was undertaken and it should not be reproduced in whole or in part or relied upon by third parties for any use without the express written authority of Beech Architects Limited.

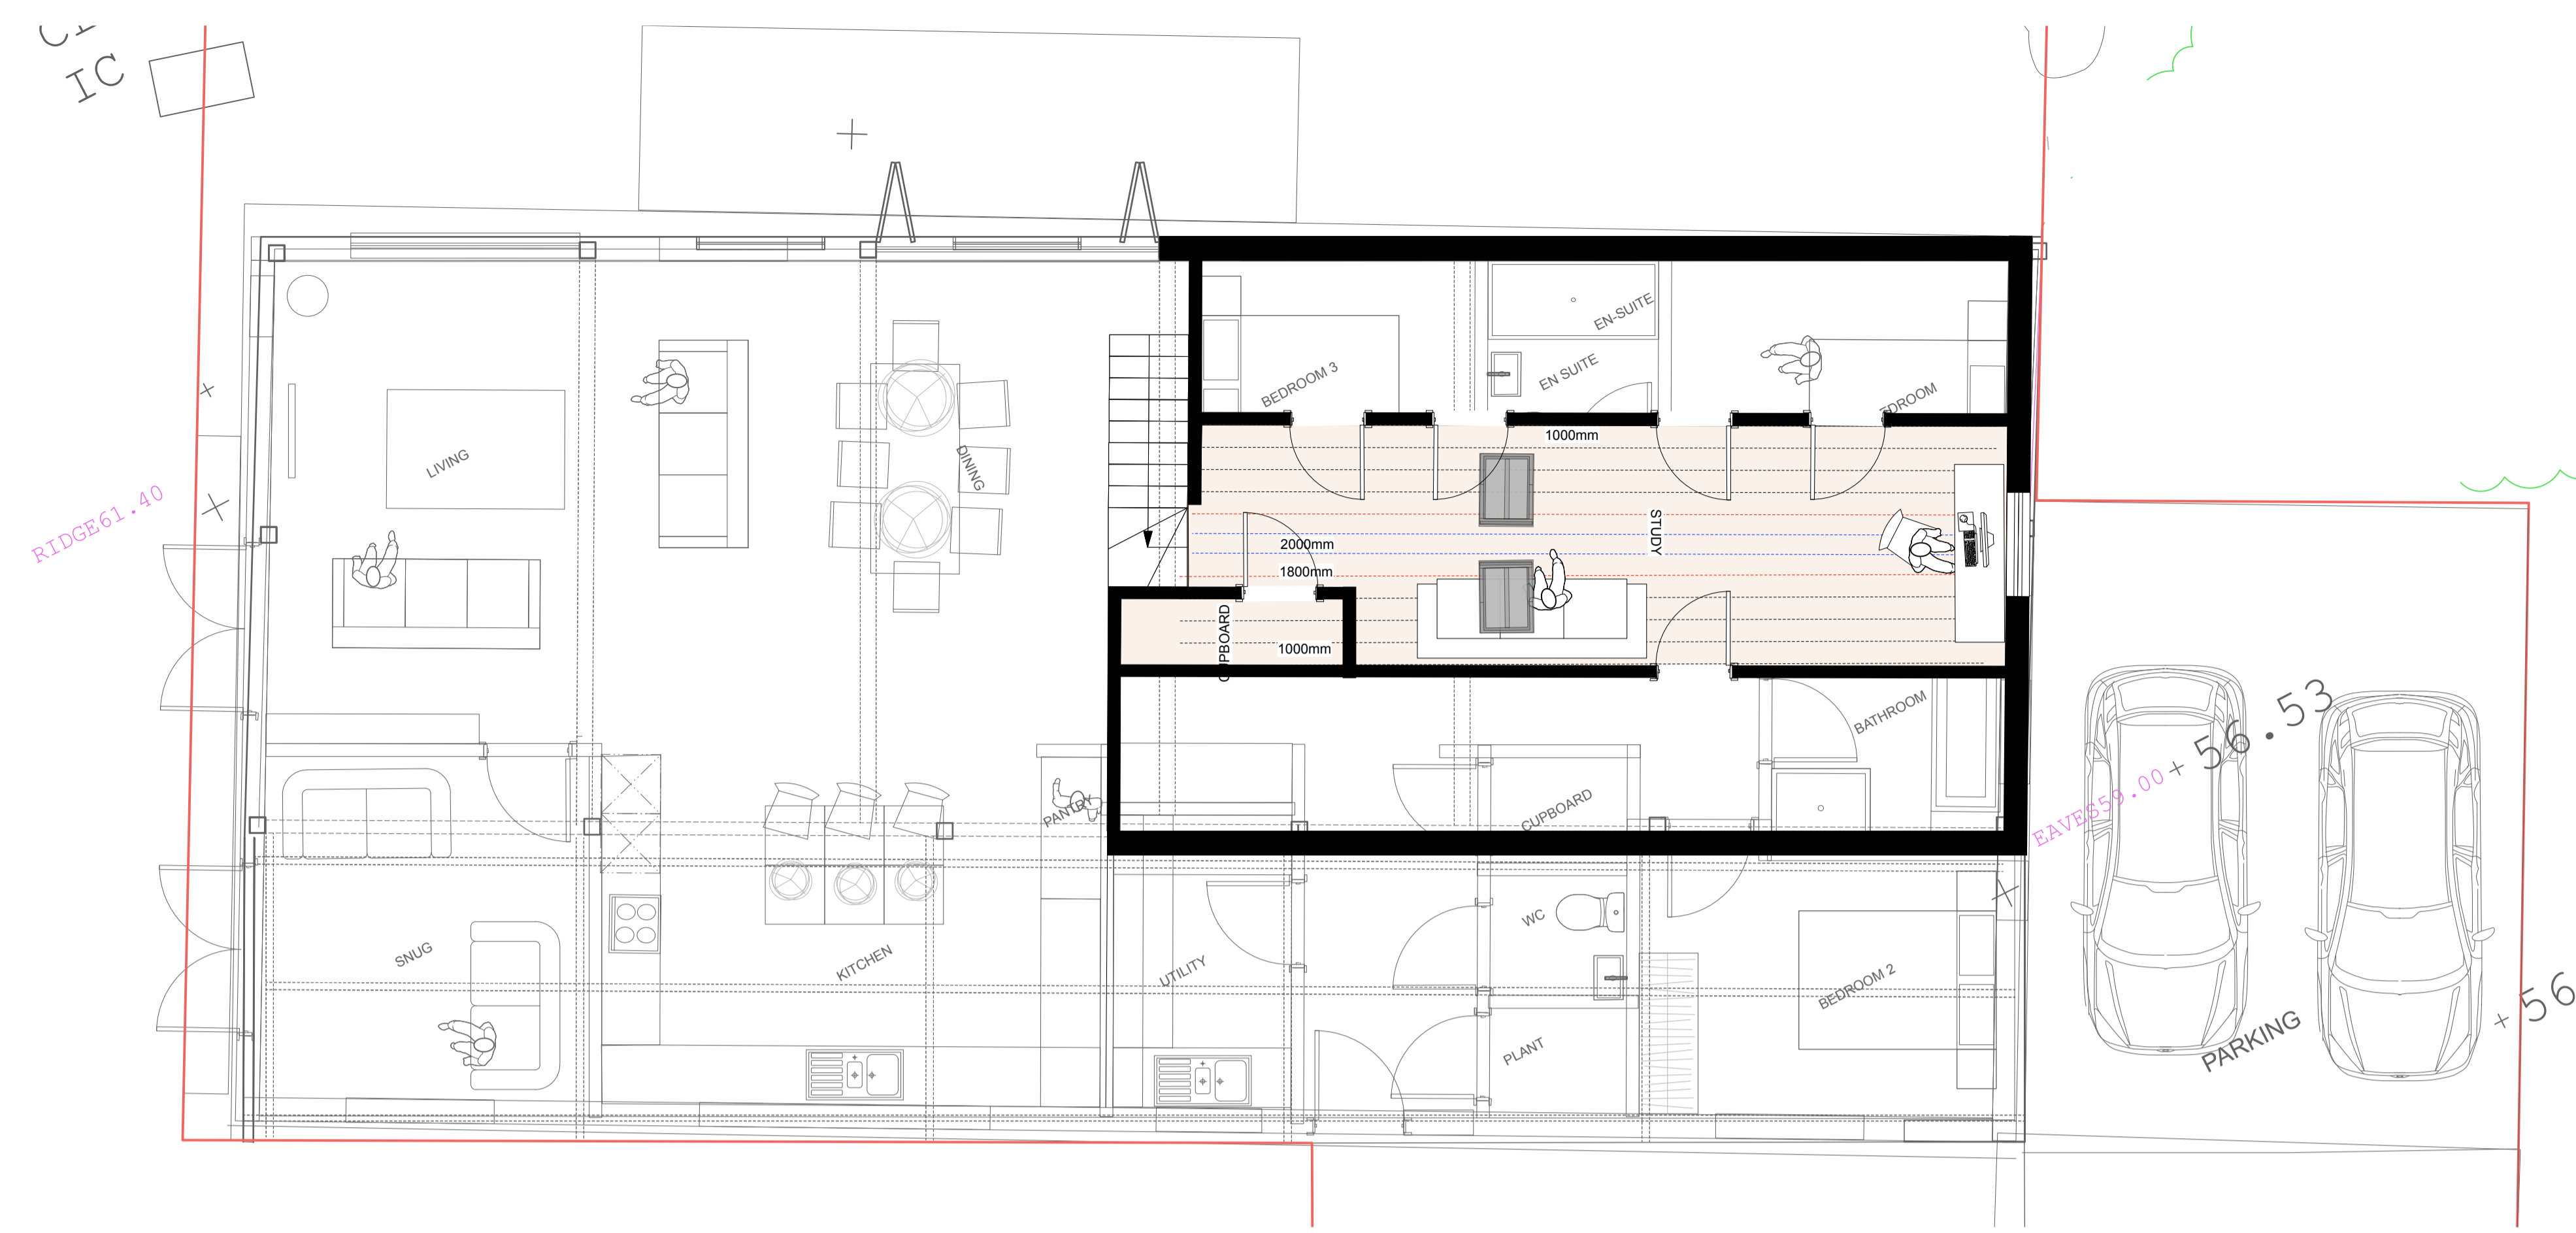

FIRST FLOOR PLAN

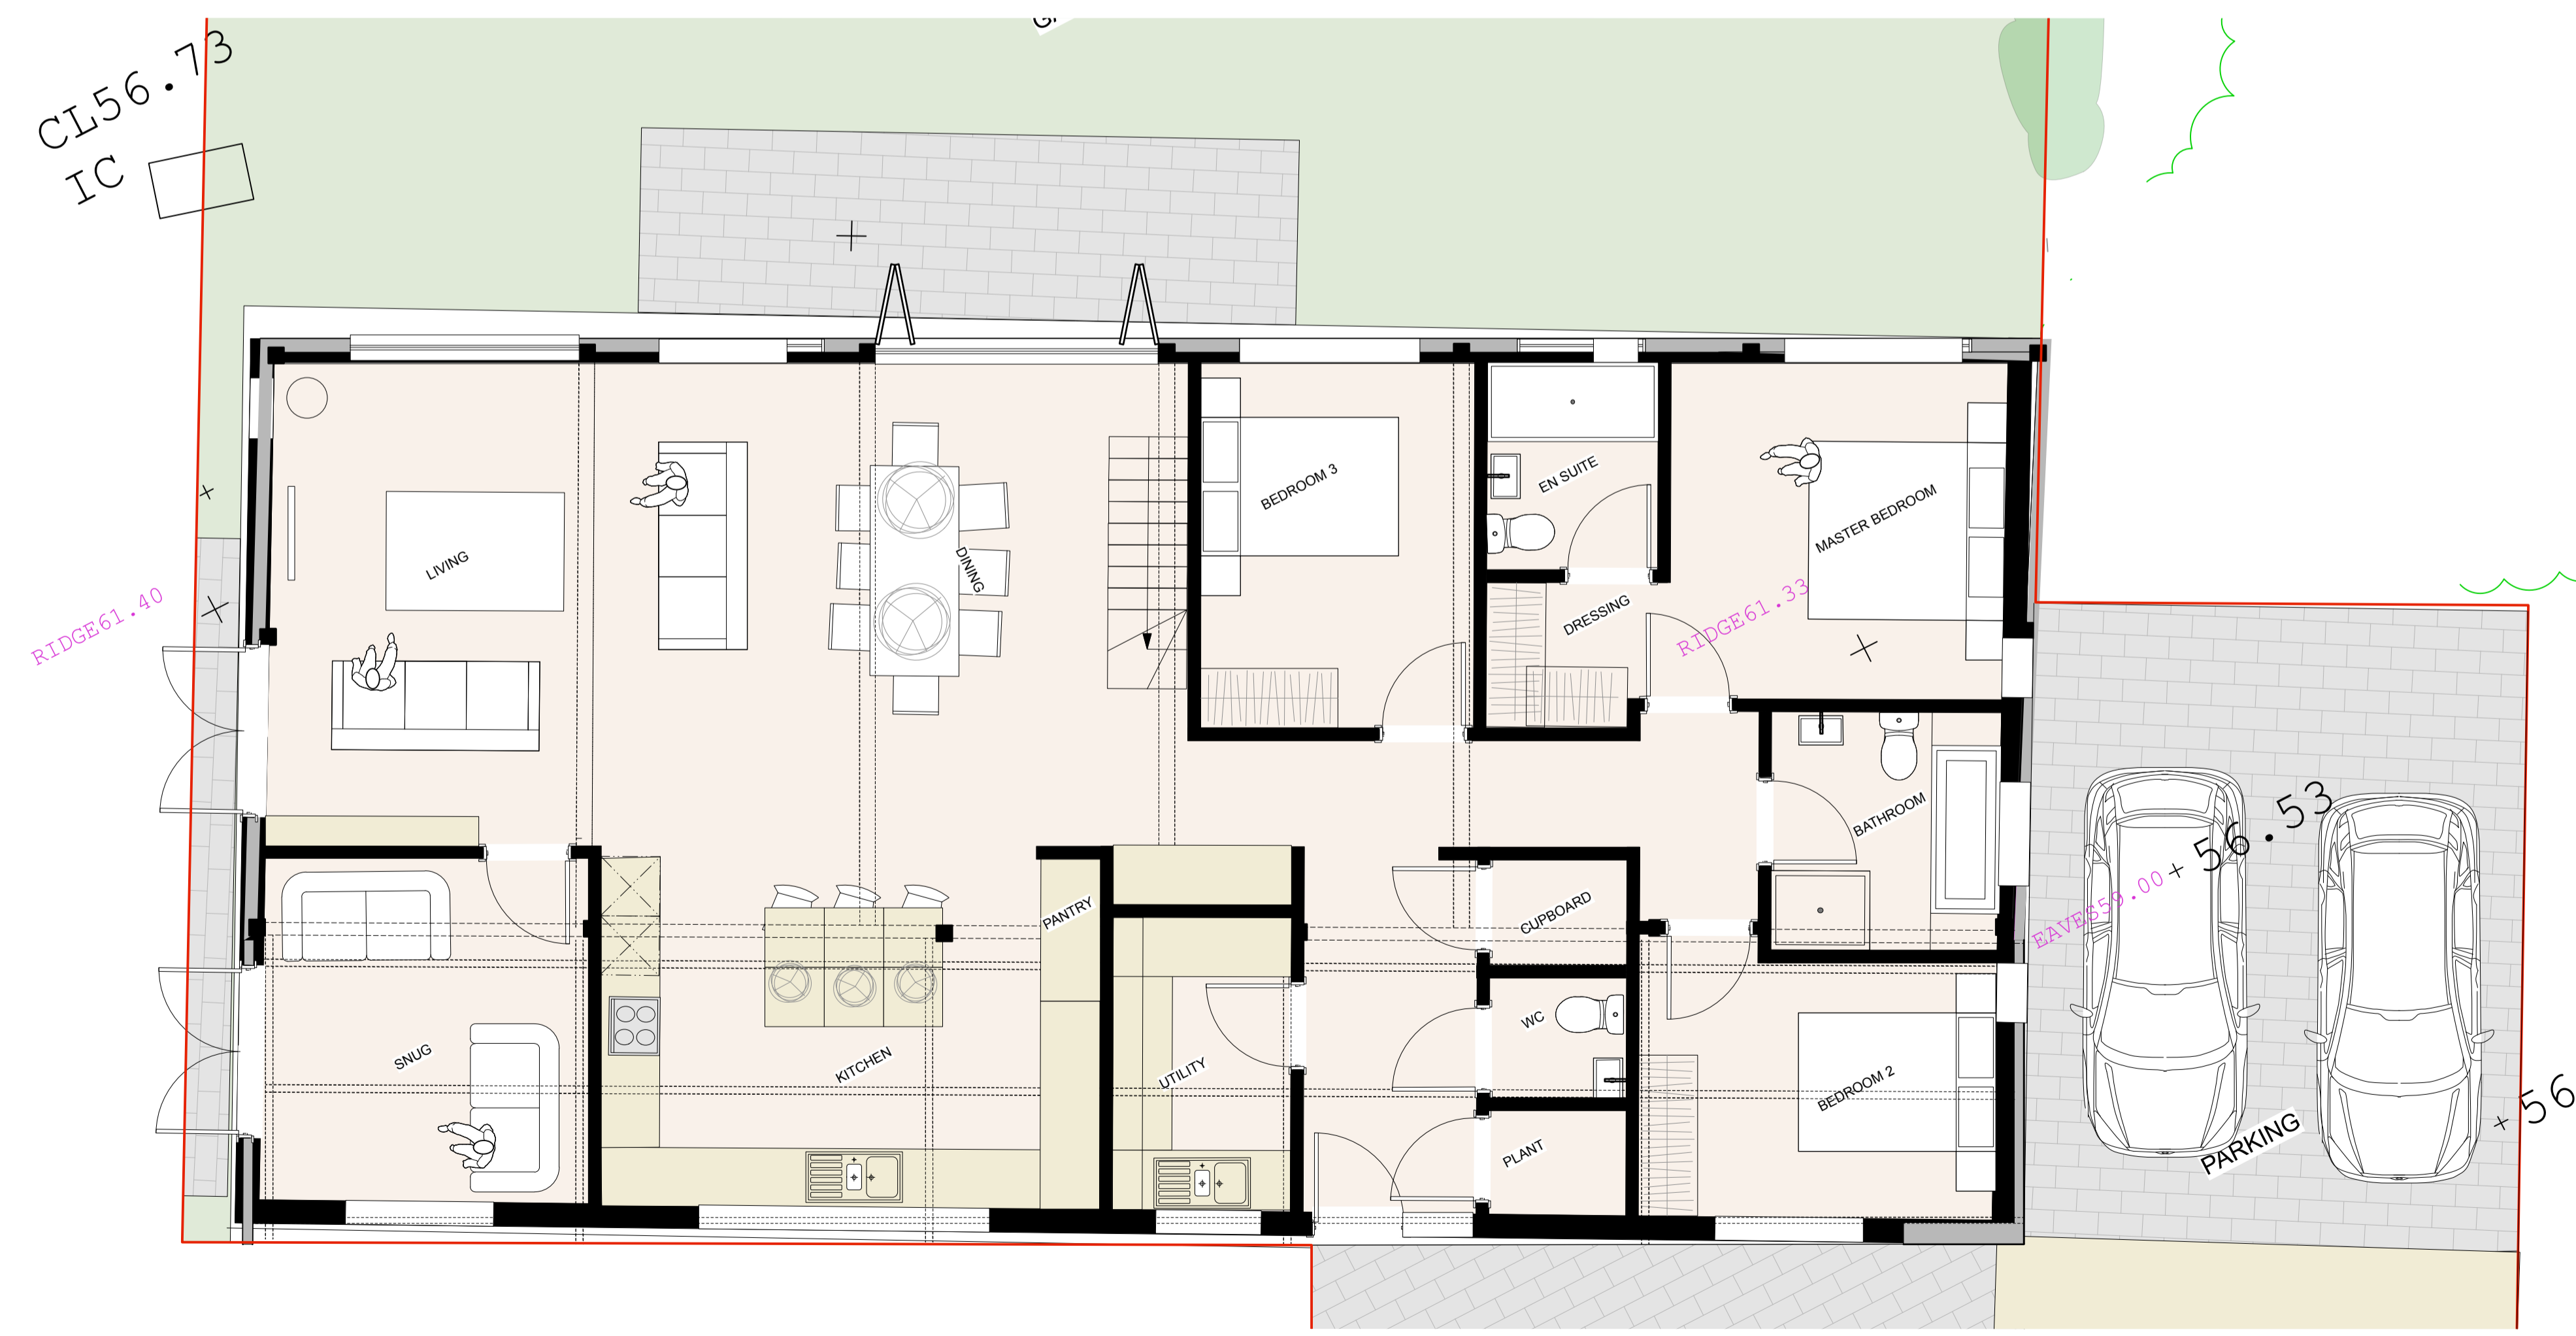

GROUND FLOOR PLAN

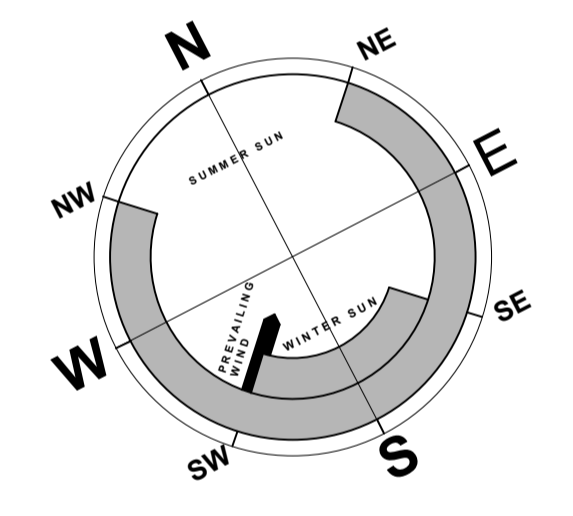

Rev	Description	Date
E	Updated for application	26.07.23
D	Updated as per clients comments	27.05.21
C	Updated as per clients comments	10.04.21
B	Updated as per clients comments	11.03.21
A	Updated as per clients comments	25.01.21

**Beech ARCHITECTS**  
 Church Farm Barn  
 The Street  
 Thornford  
 Suffolk  
 IP23 7JR  
 www.beecharchitects.com  
 enquiries@beecharchitects.com  
 t 01379 678442

CLIENT Mary Clarkson			
PROJECT Oak Tree Farm Kenton Stowmarket Suffolk IP14 6JZ			
DRAWING Proposed GA Plans Barn A			
SCALE 1:50 @ A1	DATE Feb 2021	DRAWN BY HF	CHECKED
DRAWING NUMBER 10	JOB NUMBER 508	STATUS Not For Construction	REV E

This drawing is copyright and remains the property of Beech Architects Ltd. Original size A1. Scale shown will be incorrect if reproduced in any other format. All dimensions to be checked on site.