



General Notes
 1. Do not scale this drawing. All dimensions to be as noted. Contractor to check all dimensions on site before carry out works.
 2. This drawing is for the private and confidential use of the client for whom it was undertaken and it should not be reproduced in whole or in part or relied upon by third parties for any use without the express written authority of Beech Architects Limited.


BARN B

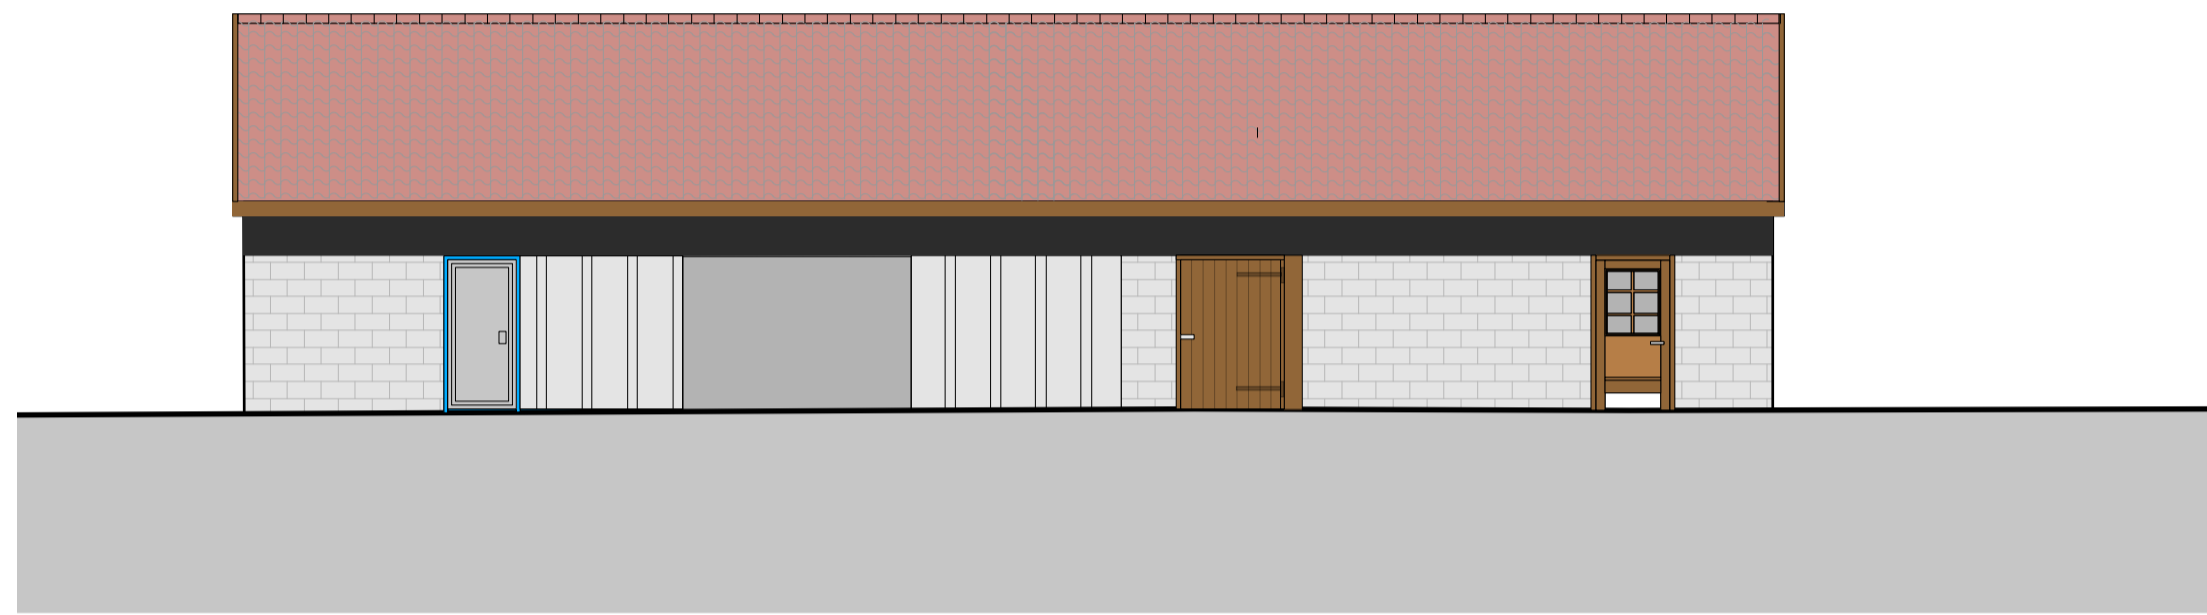


NORTH ELEVATION

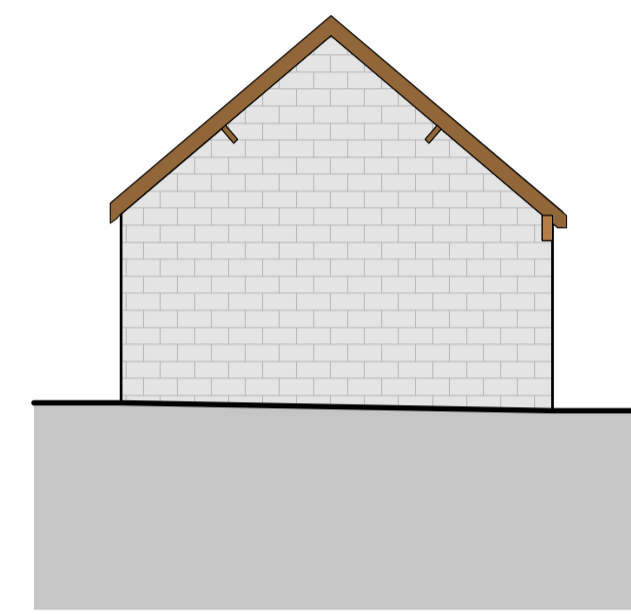


EAST ELEVATION

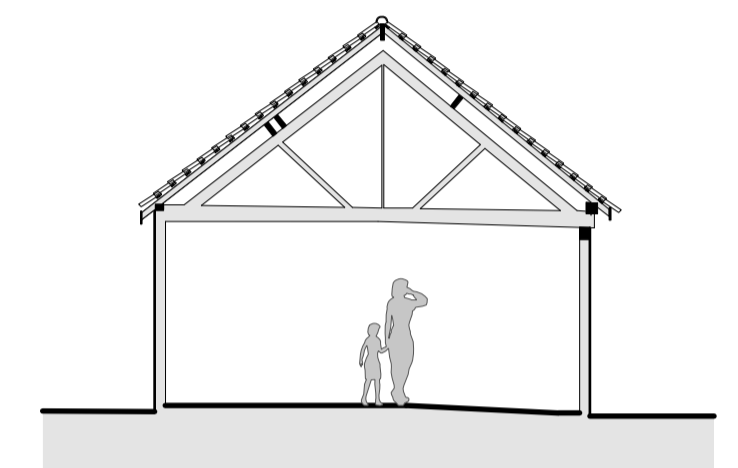


SECTION A-A (BARN B)

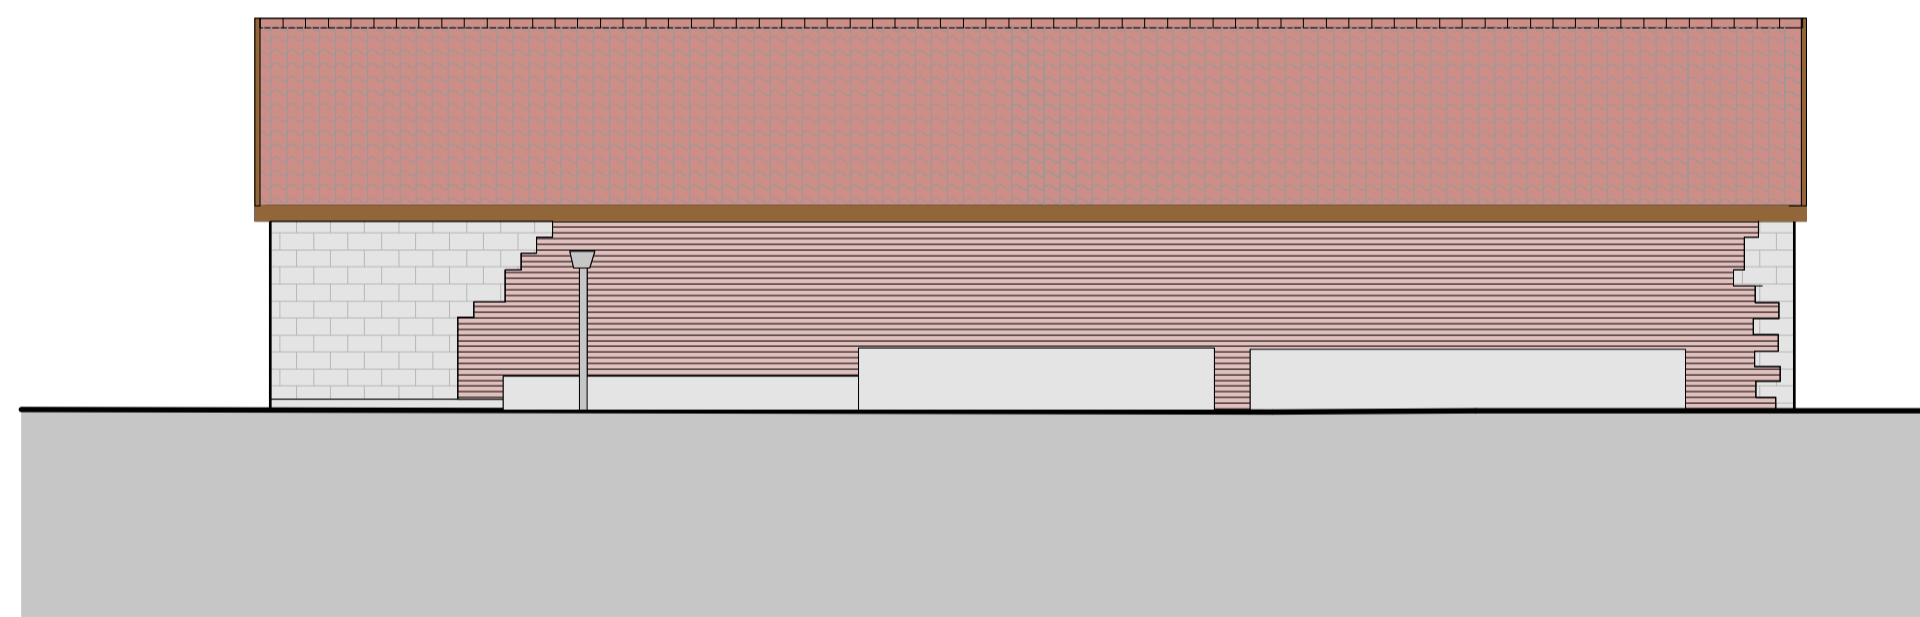

SOUTH ELEVATION

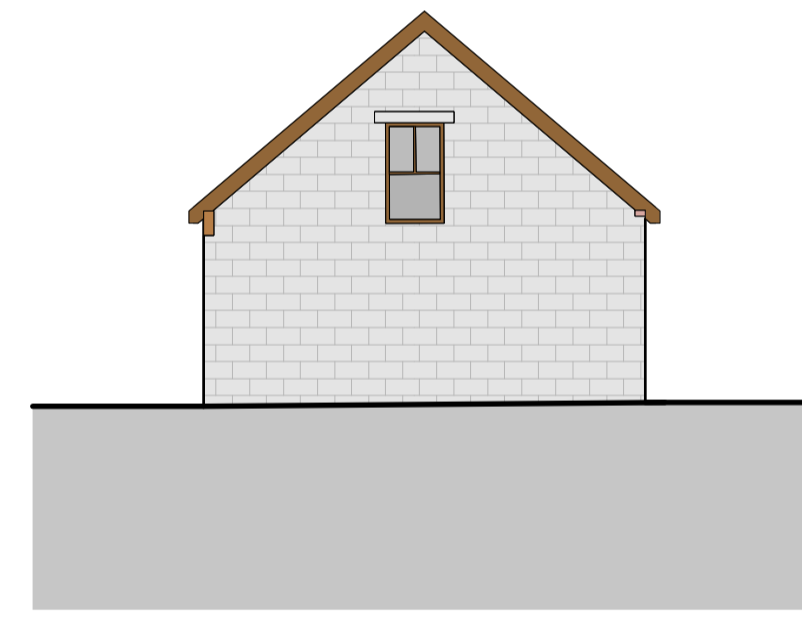


WEST ELEVATION

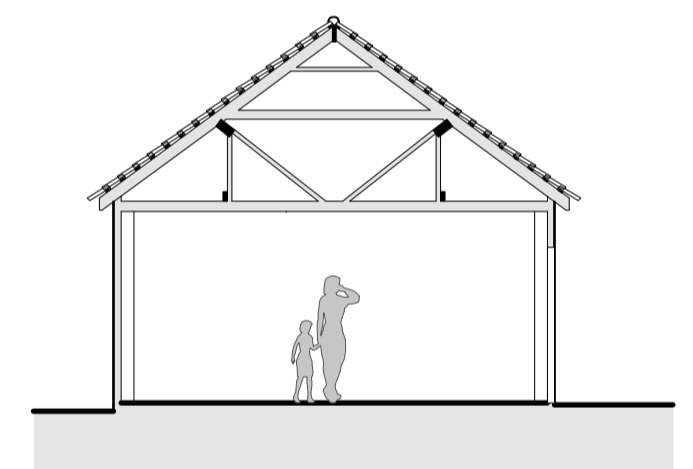

SECTION B-B (BARN B)

Rev A - 27/7/23 Adjusted for applications

		Church Farm Barn The Street Thornston Suffolk IP23 7JR enquiries@beecharchitects.com t 01379 678442	
CLIENT Mary Clarkson			
PROJECT Oak Tree Farm Kenton Stowmarket Suffolk IP14 6JZ			
DRAWING Existing Elevations and Sections Barn B			
SCALE	DATE	DRAWN BY	CHECKED
1:100 @ A1	Feb 2021	HF	
DRAWING NUMBER	JOB NUMBER	STATUS	REV
07	508	Not For Construction	A

This drawing is copyright and remains the property of Beech Architects Ltd. Original size A1. Scale shown will be incorrect if reproduced in any other format. All dimensions to be checked on site.