


General Notes  
 1. Do not scale this drawing. All dimensions to be as noted. Contractor to check all dimensions on site before carry out works.  
 2. This drawing is for the private and confidential use of the client for whom it was undertaken and it should not be reproduced in whole or in part or relied upon by third parties for any use without the express written authority of Beech Architects Limited.


Suffolk Red Clay Pan Tiles




Weatherboard cladding

 


Black Plastic Rainwater Goods

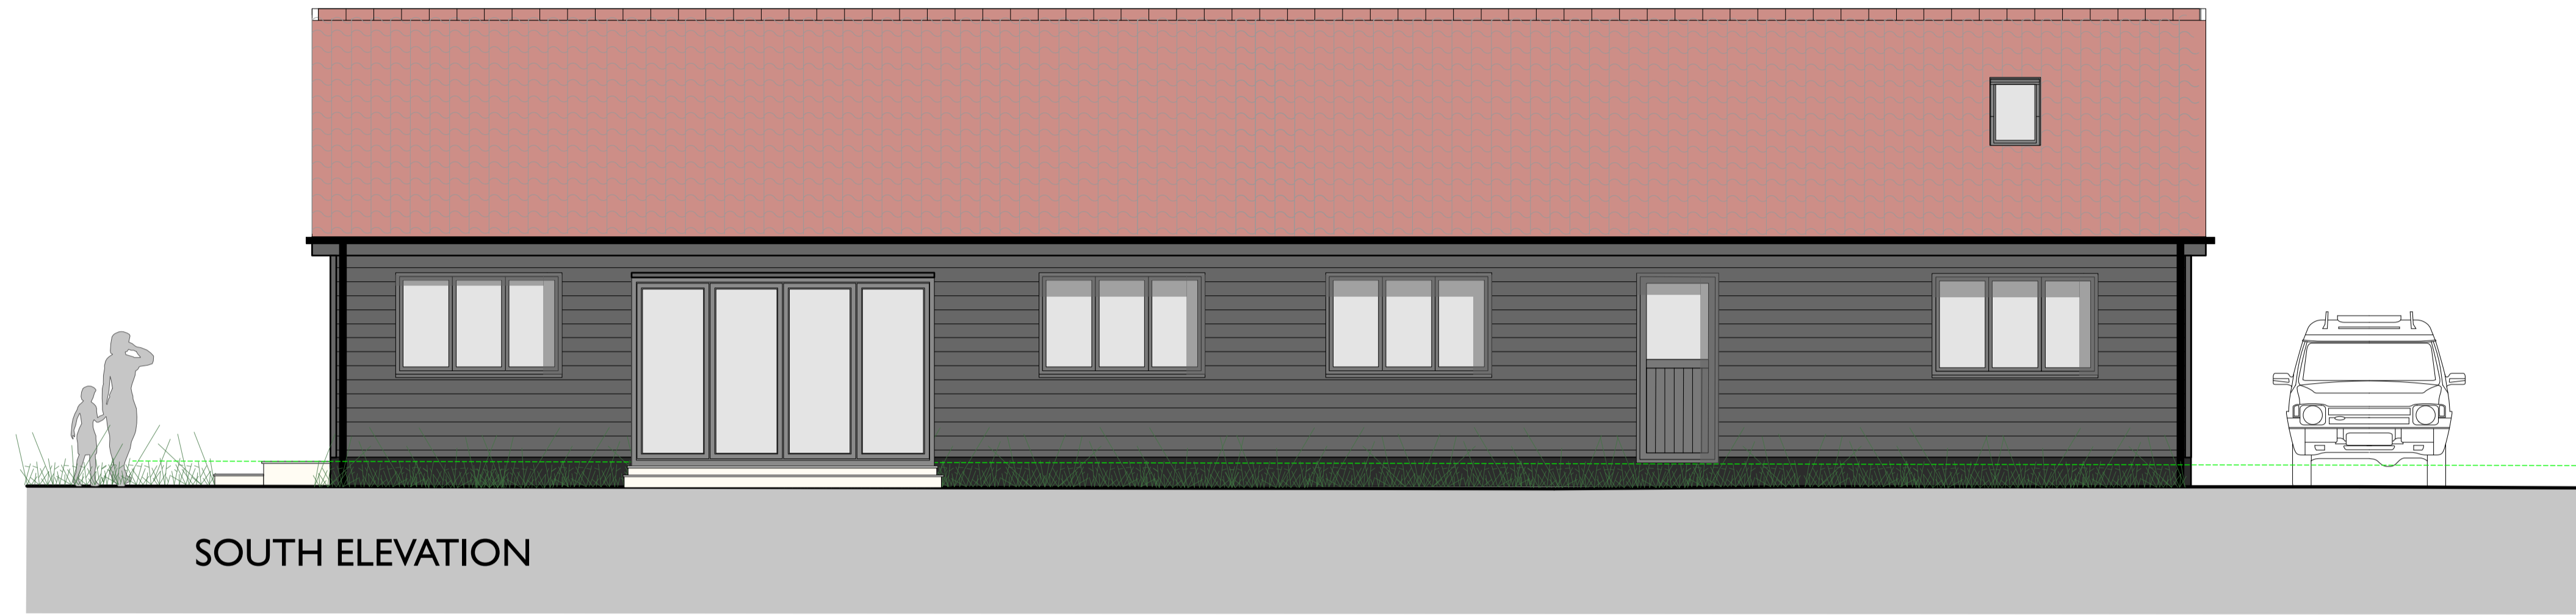


SOUTH ELEVATION

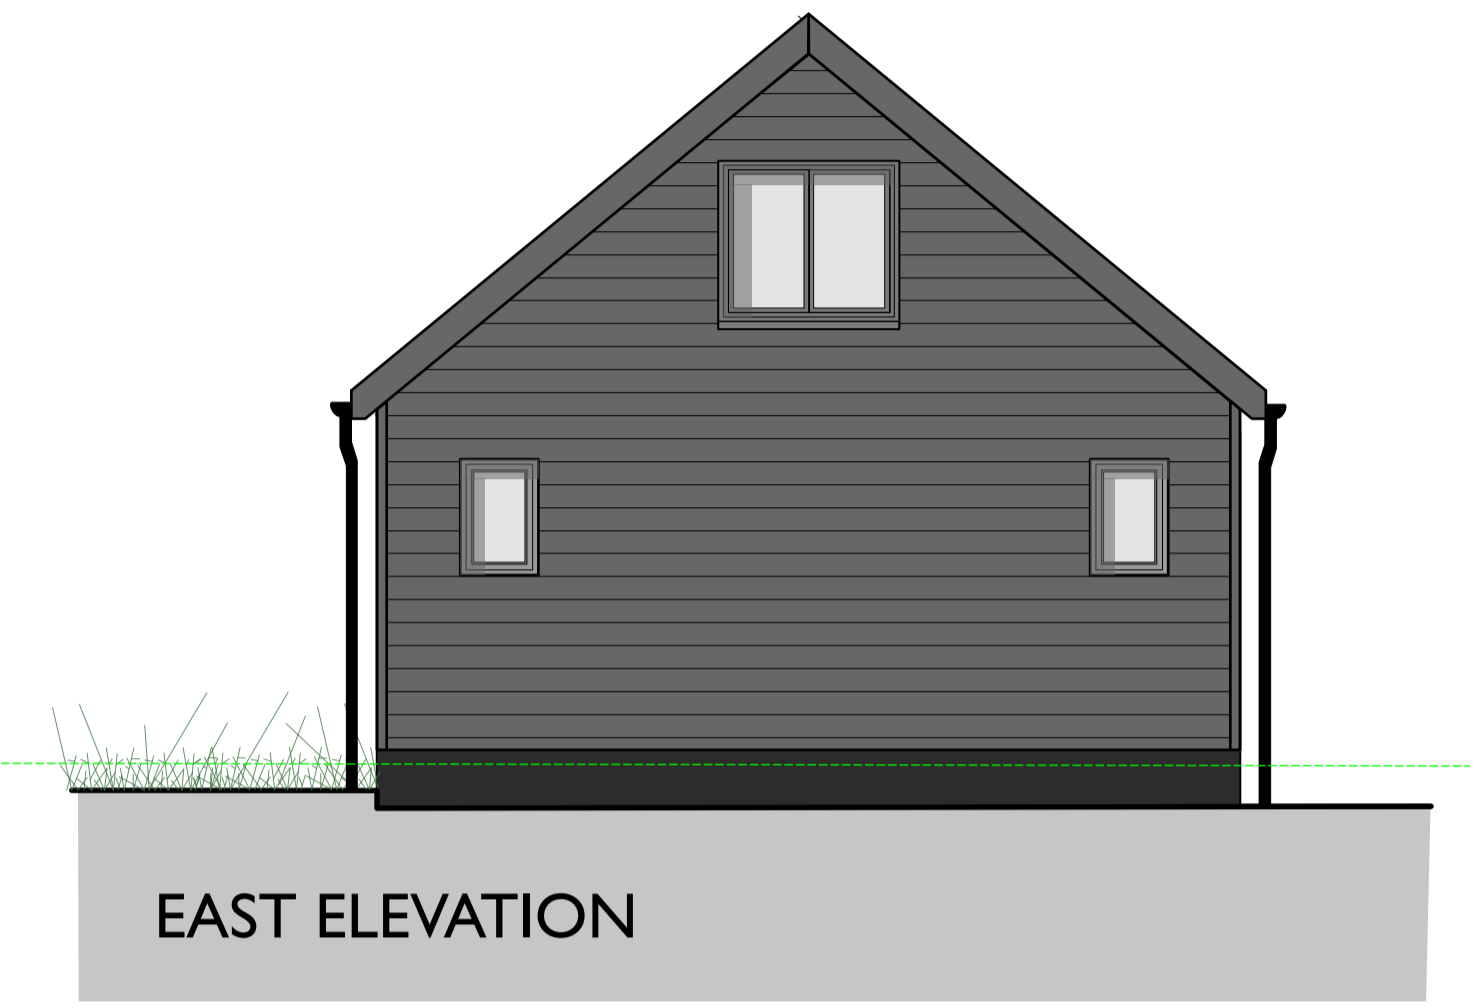


EAST ELEVATION

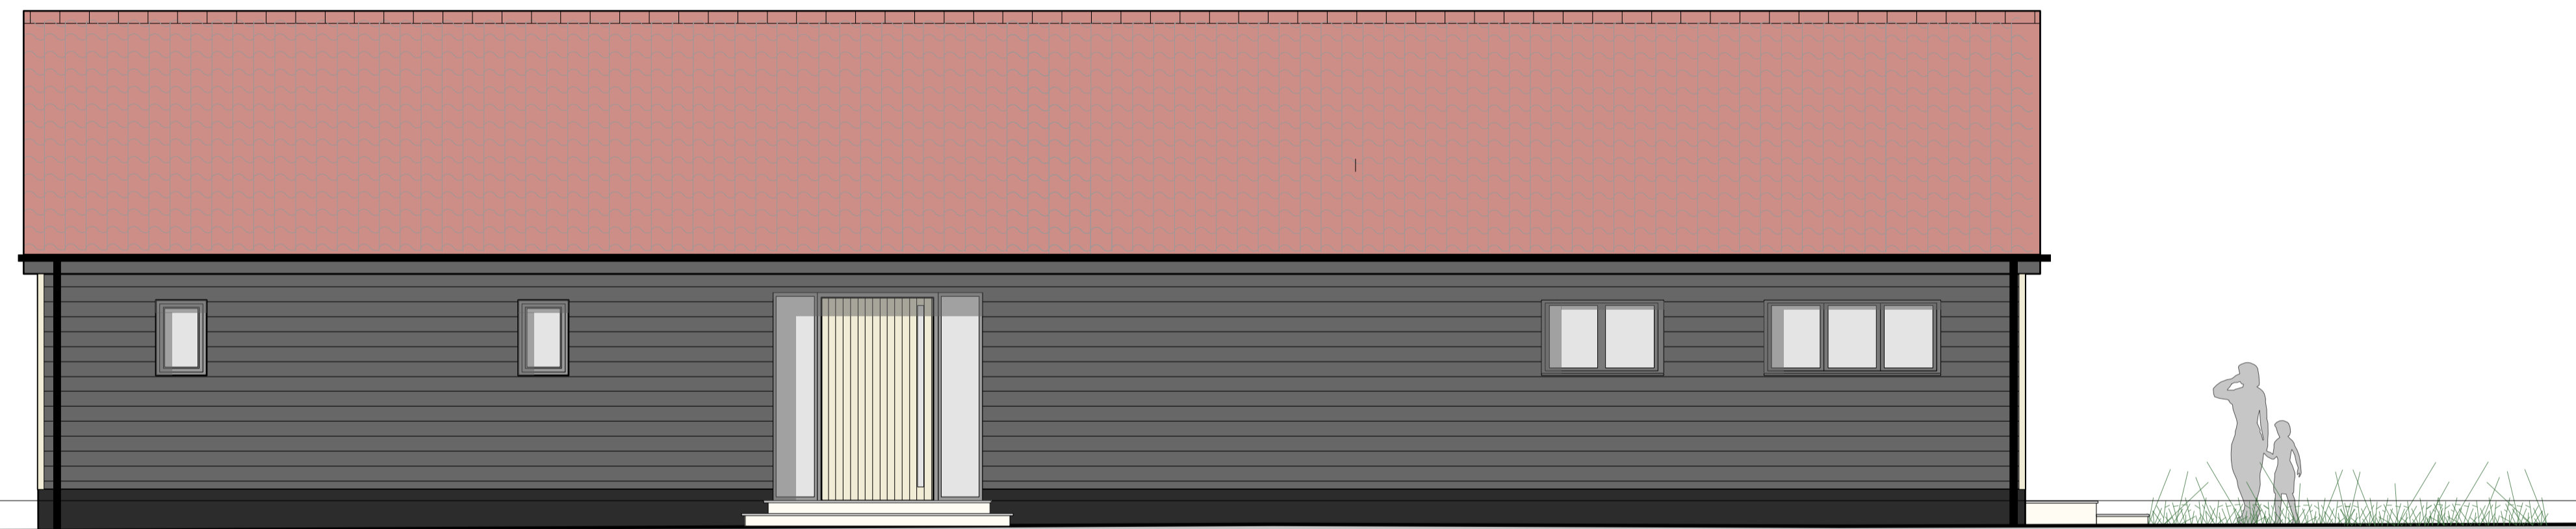


NORTH ELEVATION

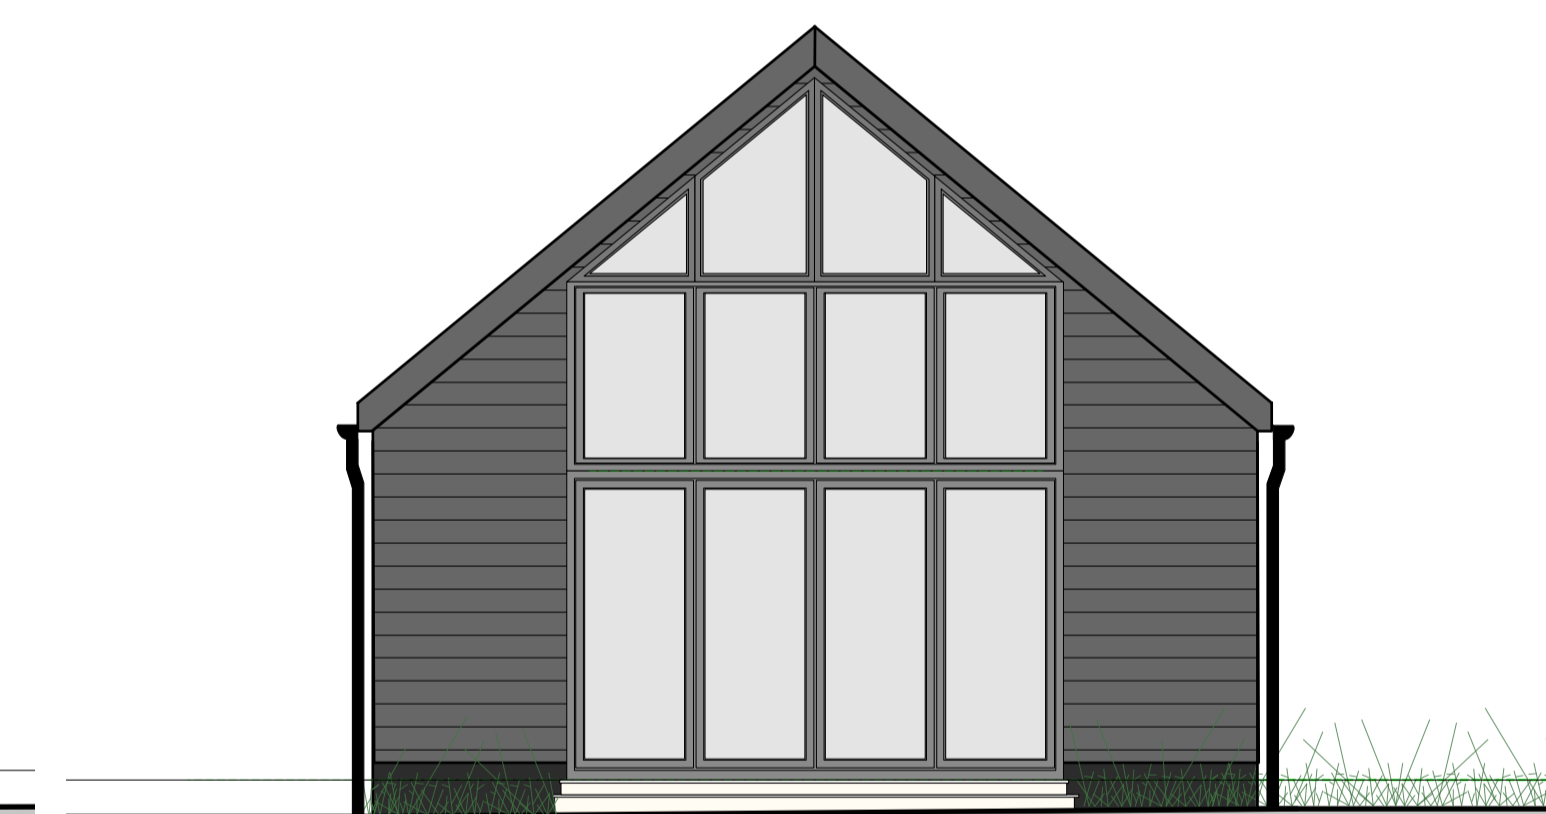

WEST ELEVATION

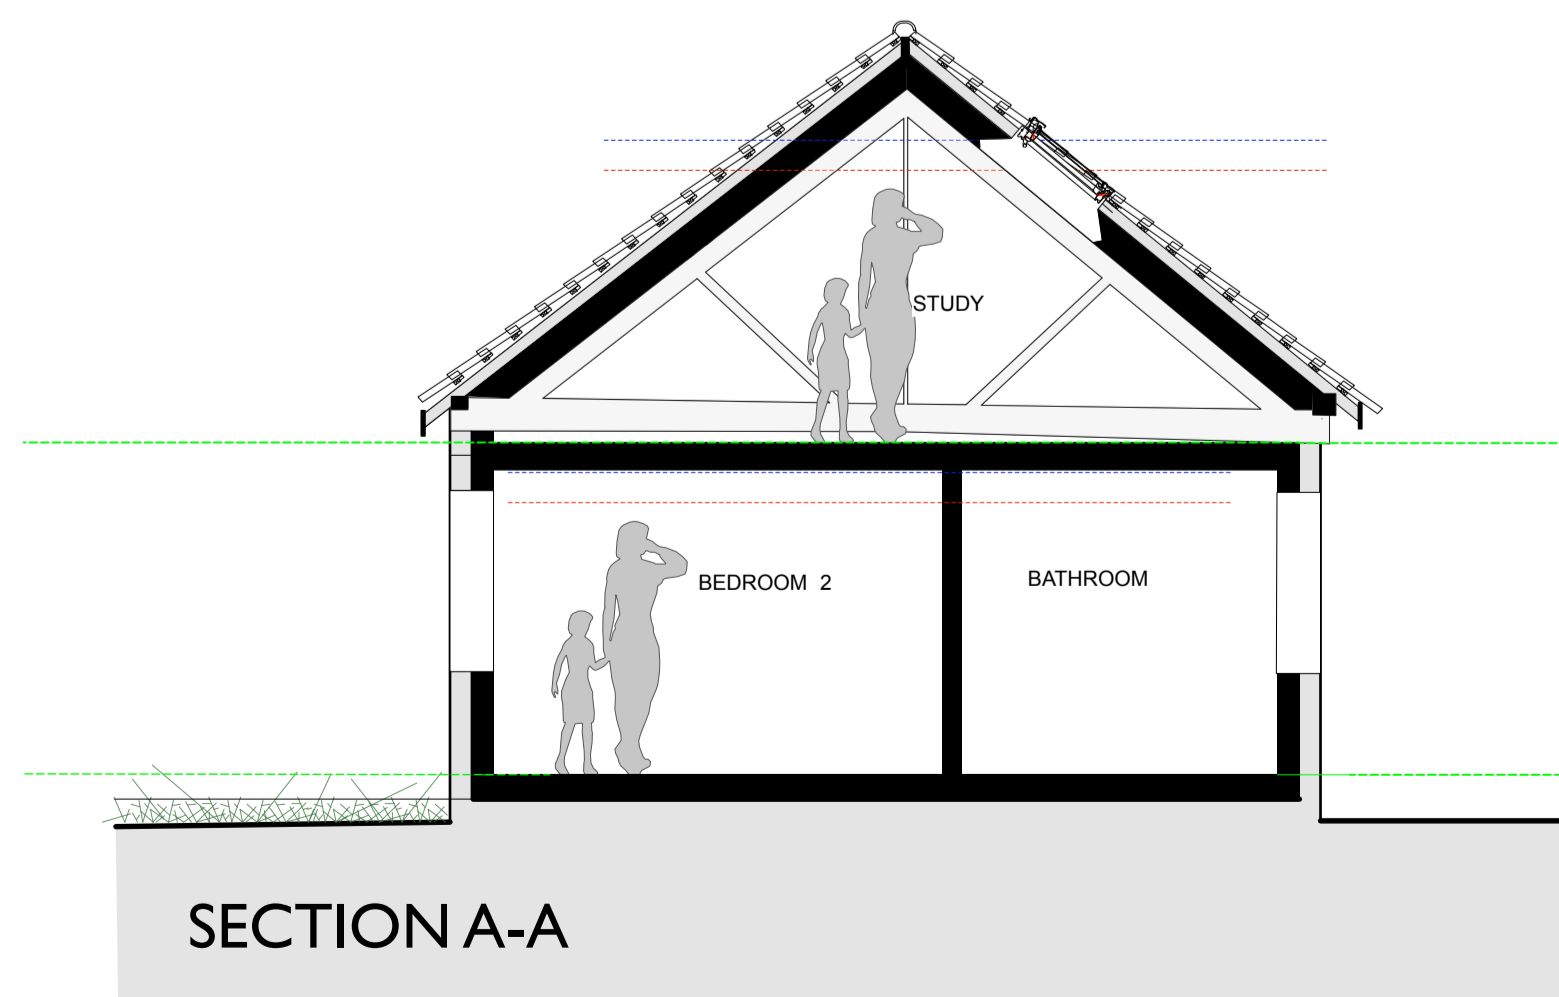

SECTION A-A

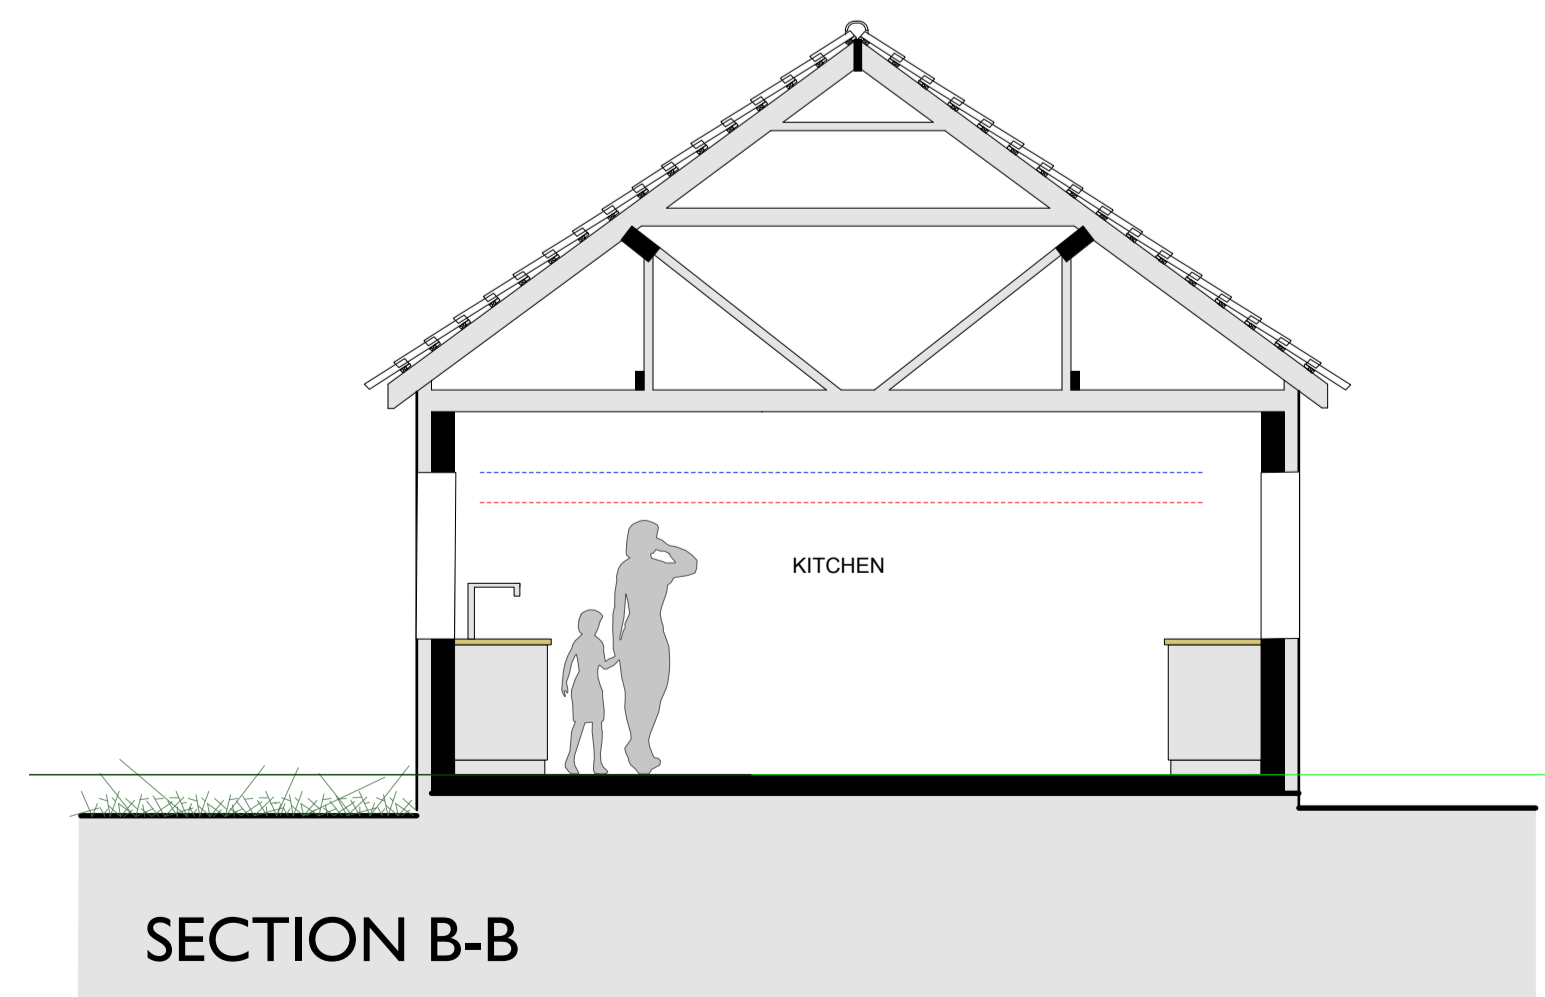

SECTION B-B

Rev		
i	Updated for application	11.08.23
H	Updated for application	7.08.23
G	Updated for application	26.07.23
F	Updated as per clients comments	25.05.23
E	Updated as per clients comments	7.06.21
D	Updated as per clients comments	27.05.21
C	Updated as per clients comments	10.04.21
B	Updated as per clients comments	11.03.21
A	Updated as per clients comments	25.01.21

**Beech ARCHITECTS**  
 Church Farm Barn  
 The Street  
 Thornodon  
 Suffolk  
 IP23 7JR  
 www.beecharchitects.com  
 enquiries@beecharchitects.com  
 t 01379 678442

CLIENT  
 Mary Clarkson

PROJECT  
 Oak Tree Farm  
 Kenton  
 Stowmarket  
 Suffolk  
 IP14 6JZ

DRAWING  
 Proposed Elevations and Section - Barn B

SCALE	DATE	DRAWN BY	CHECKED
1:50 @ A1	Feb 2021	HF	
DRAWING NUMBER	JOB NUMBER	STATUS	REV
11	508	Not For Construction	i

This drawing is copyright and remains the property of Beech Architects Ltd. Original size: A1. Scale shown will be incorrect if reproduced in any other format. All dimensions to be checked on site.