


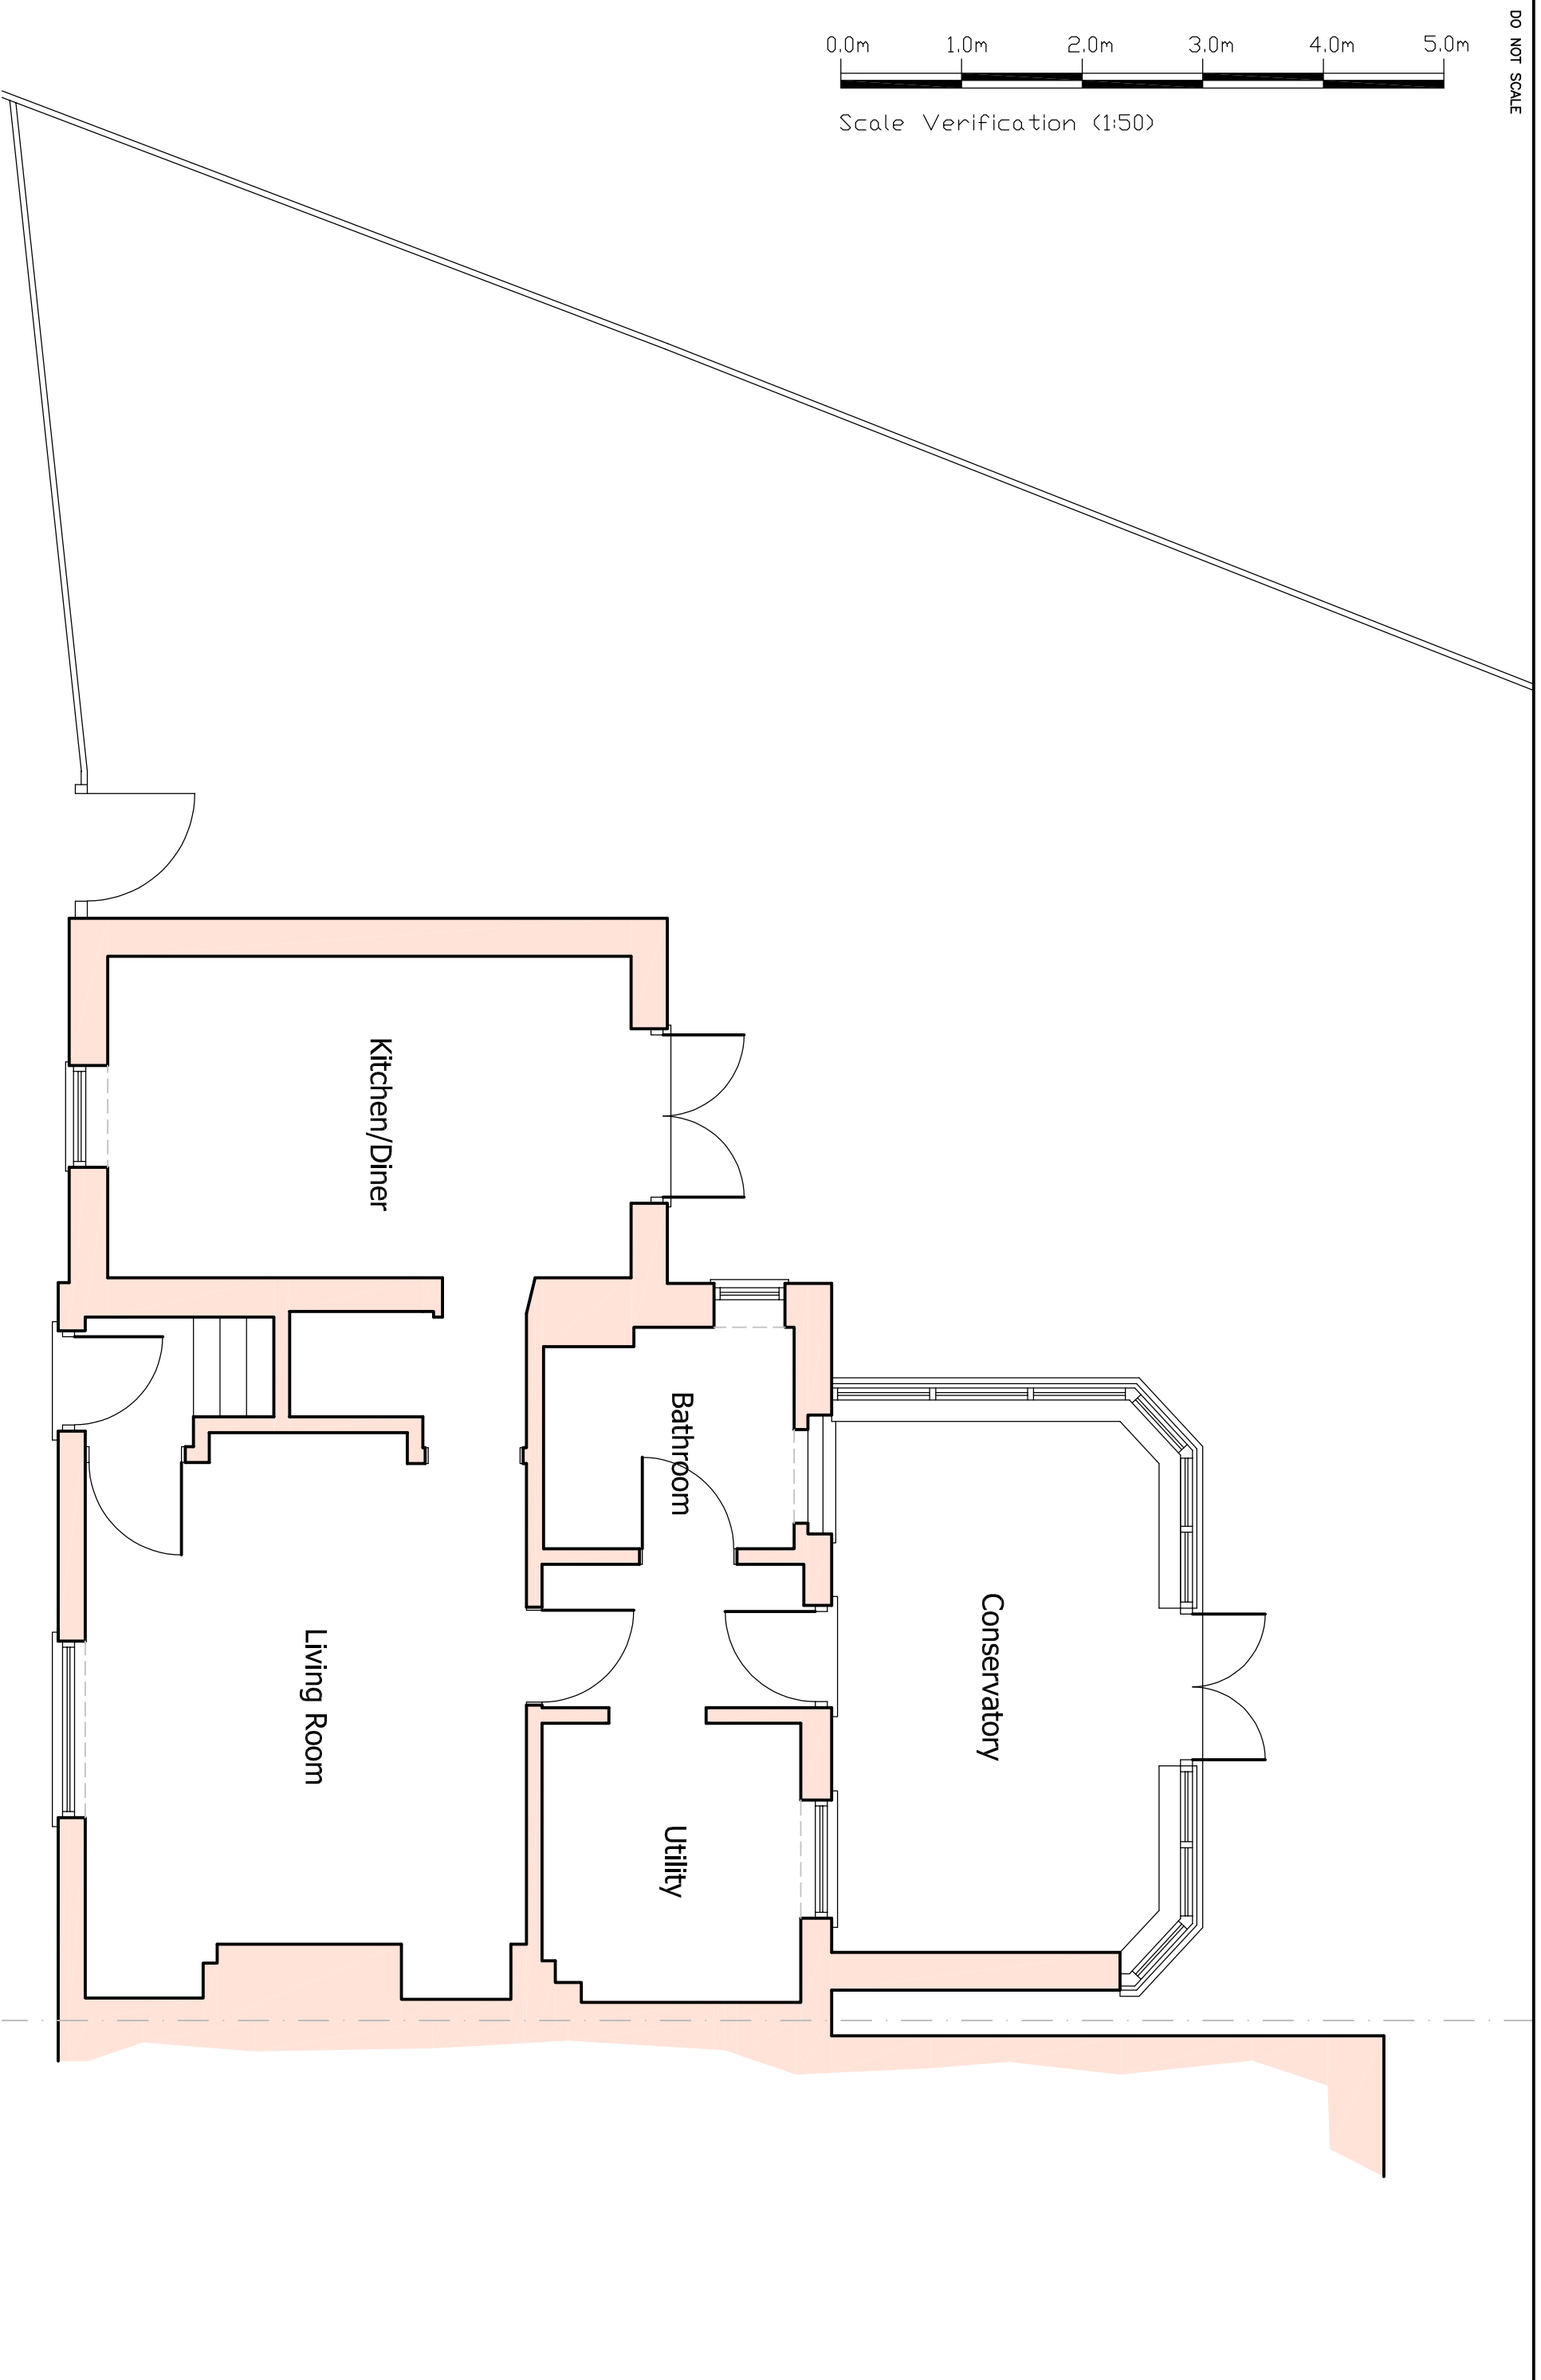

Scale Verification (1:50)



Project Address
 1 The Green,
 Wattisham,
 Ipswich,
 IP7 7JX.

Drawing Title
 Existing Ground Floor Plan.

Client
 Ms C Lorimer.

Drawing No.	90523	Revision	SVY01	Date	09/05/23	Scale	1:50 @ A3	Drawn	ANR	Tel: 07752 779853	Web Site: www.rgp-de.co.uk	Email: admin@rd@rgp-de.co.uk
Revisions												



building design & energy consultancy