
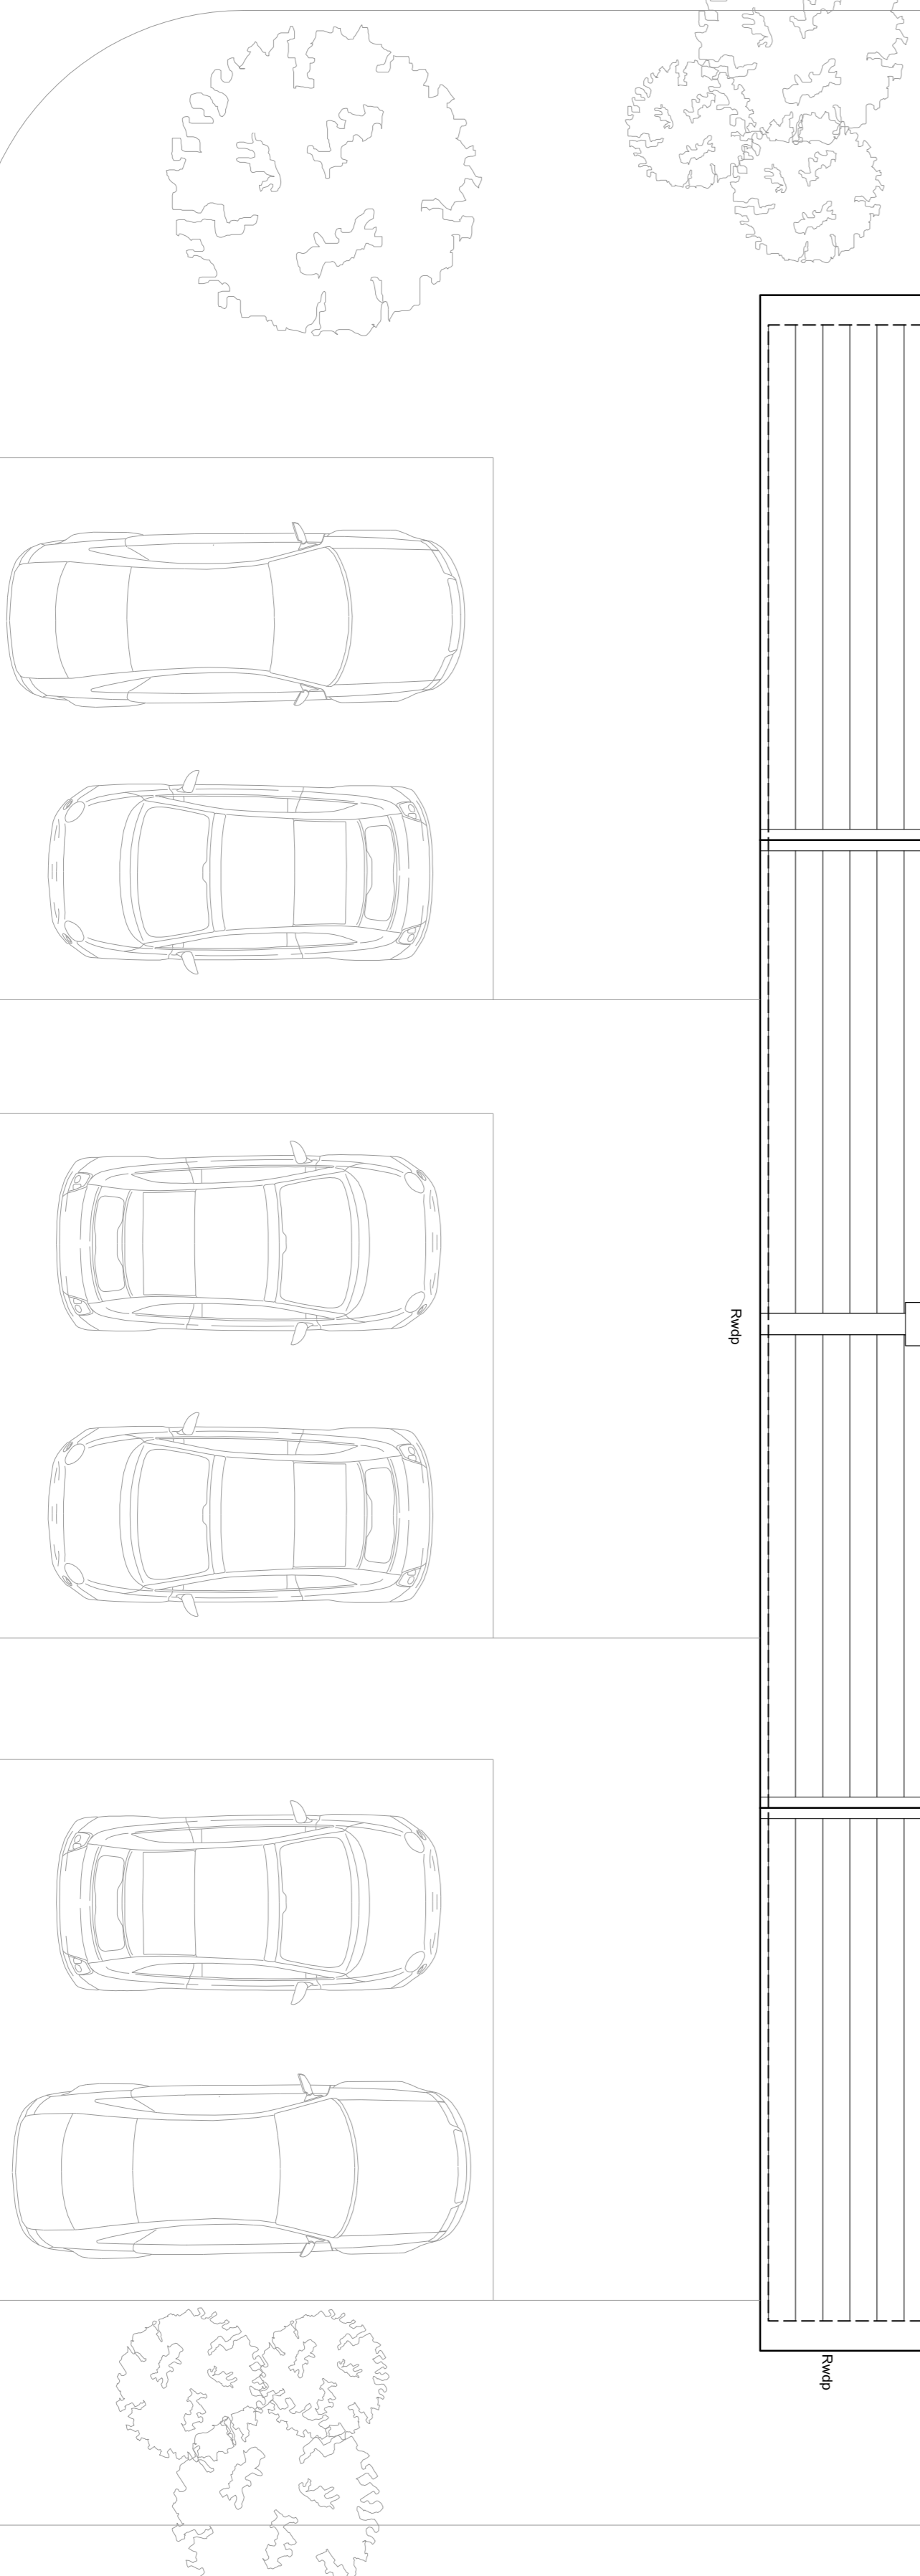


Proposed Roof Plan
Scale 1:50@A1

 

Class Q- amendments to approved application

DRAWING TITLE: Proposed Roof Plan	DATE: 25-4-23	SCALE: 1:50@A1	CLIENT: Paul Cooper
DWG. NO.: 513-P-A01	REV.: CON	CHECKED: CON	PROJECT: Grain Store, Hall Lane, Risby, Suffolk

Note: All drawings to be read in conjunction with engineers drawings and written specification. All setting out dimensions and levels to be checked and confirmed on site. Drawings are indicative and for design intent only, any discrepancies on site must be reported.