


Proposed North East Elevation
Scale 1-50@A1

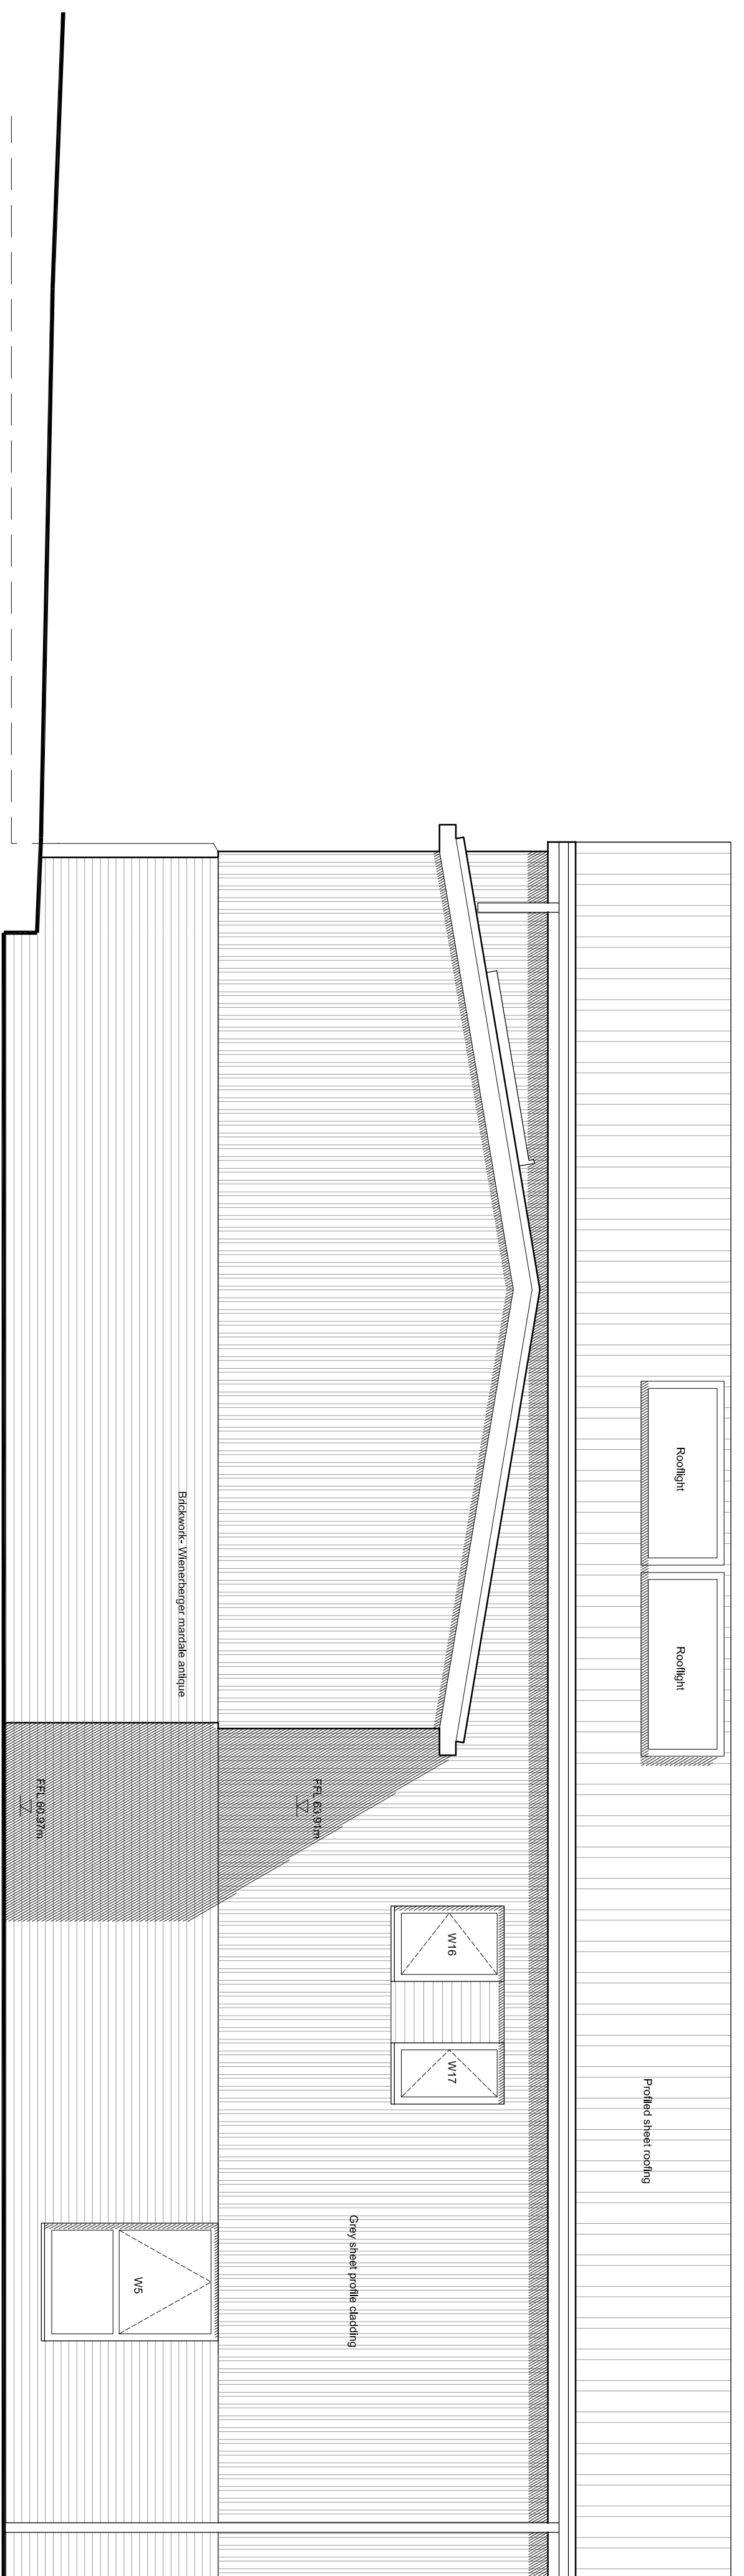

Proposed South East Elevation
Scale 1-50@A1

Class Q- amendments to approved application

DRAWING TITLE:	DATE	SCALE	CLIENT
Proposed NE & SE Elevations	25-4-23	1-50@A1	Paul Cooper
DWG NO.	REV	CHECKED	PROJECT
513-PA-04	DCN	DCN	Grain Store, Hall Lane, Risby, Suffolk