



1 Proposed East Elevation
1 : 100

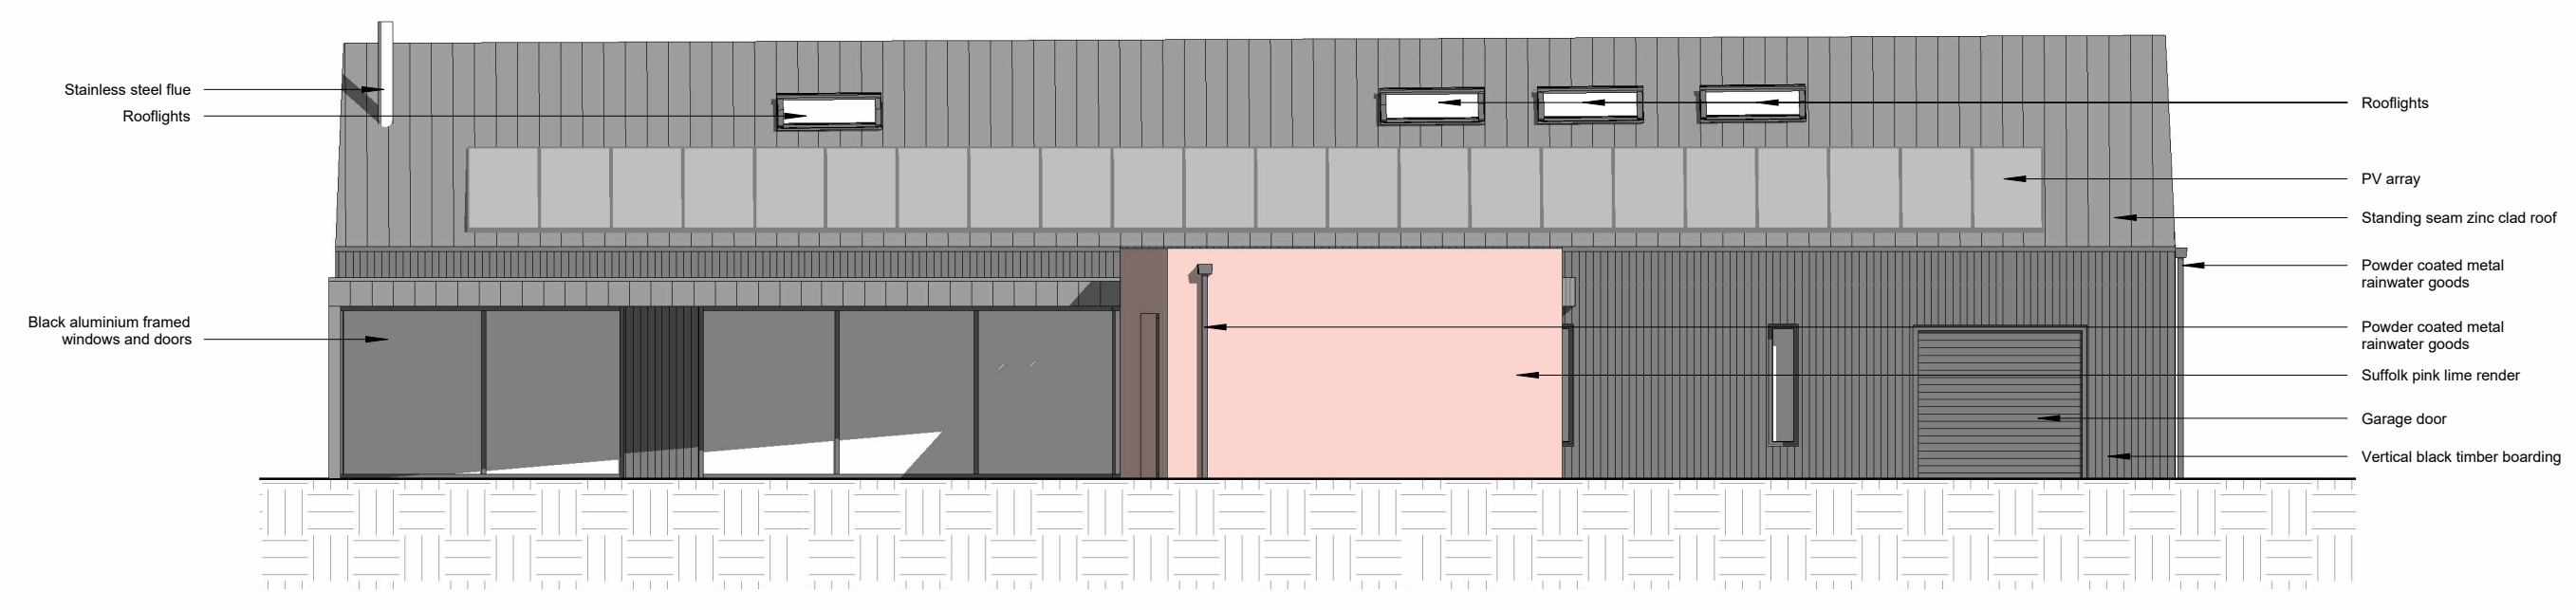


2 Proposed South Elevation
1 : 100

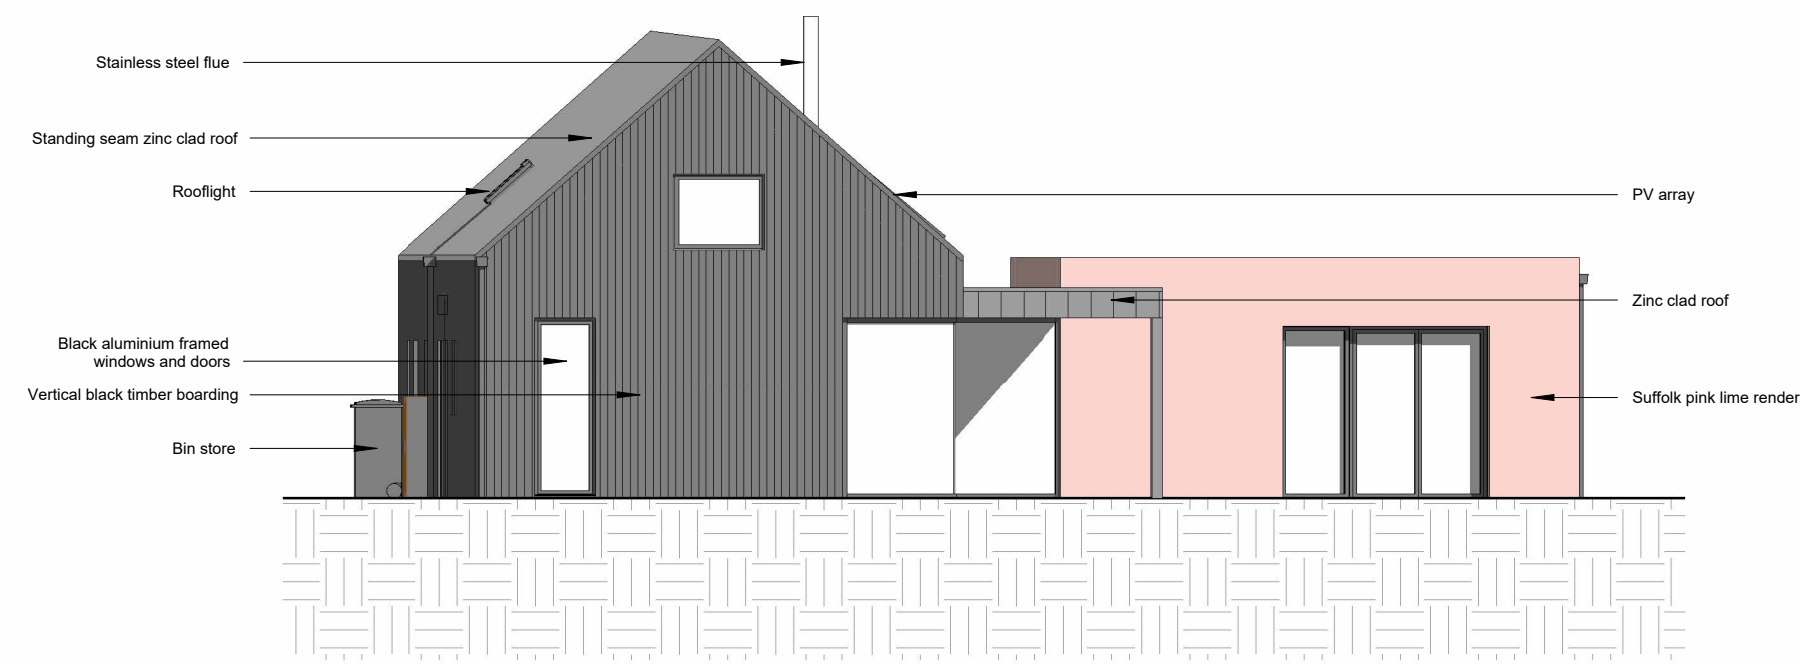

4 Proposed West Elevation
1 : 100



3 Proposed North Elevation
1 : 100

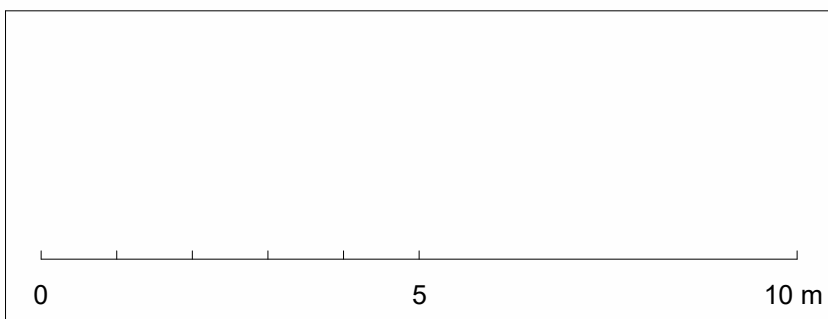

Rev	Date	Description
		CLIENT: <i>Brian and Frances Betts</i>
		PROJECT: <i>Fentons Barn, Barrow Hill, Barrow, Bury St Edmunds, IP29 5DT</i>
		JOB: <i>2223</i>
		STATUS: <i>Planning submission</i>
		DR. NUMBER: <i>201</i>
		DR. TITLE: <i>Proposed Elevations</i>
		REV:
		Date Printed: <i>22/08/2023 12:19:58</i>
		SCALE @ A1: <i>1 : 100</i>

modece
architects

4 The Old Fox Yard, South Street, Broomfield, IP14 1BB
T 01284 850395
info@modece.com
www.modece.com

DRAWN BY: *ECH* CHECKED BY: *MB*