




NO DIMENSIONS TO BE SCALED FROM THIS DRAWING
ALL DIMENSIONS TO BE CHECKED ON SITE IF IN DOUBT ASK
COPYRIGHT RESERVED

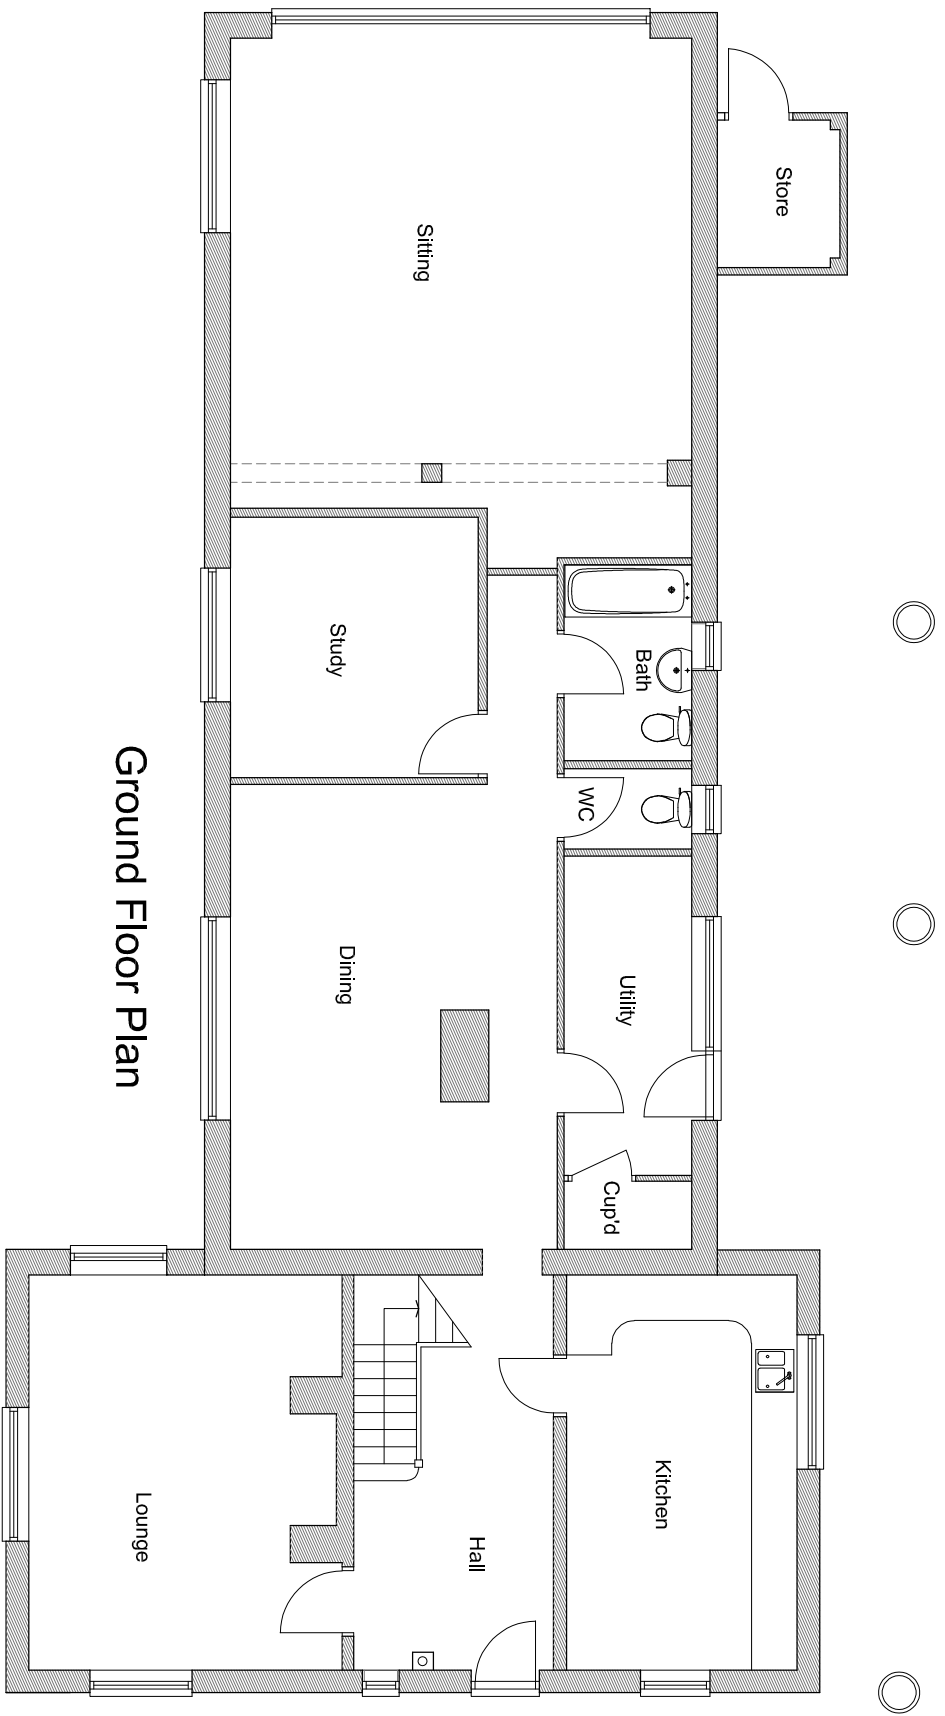

Ground Floor Plan

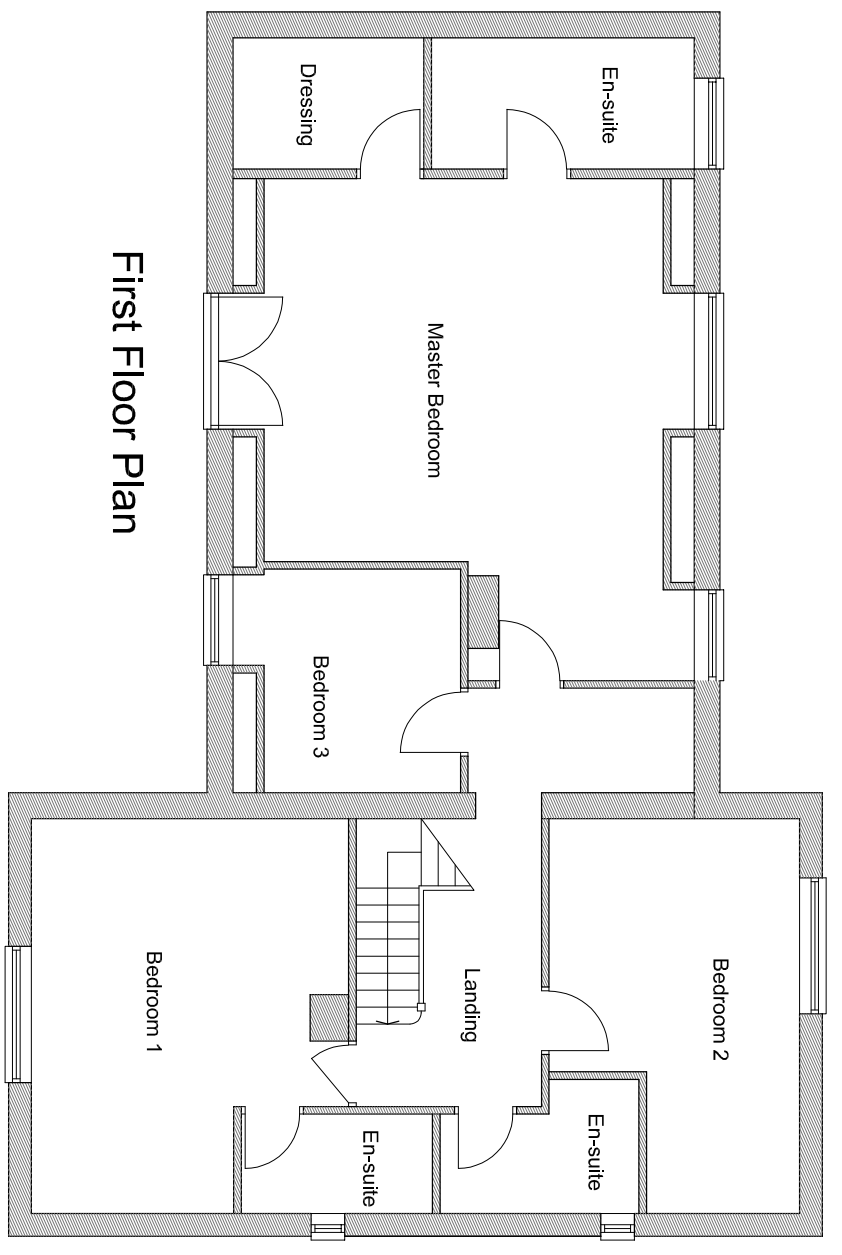

First Floor Plan

 

PROJECT:	6 Stewkey Lane Mursley
DRAWING TITLE:	Existing Ground floor, First Floor Plan
SCALE:	1:100 @ A3
DATE:	Feb 23
DRAWING NO.:	23 / 190 / 01
DRAWN BY:	WT
REVISION:	

Willen Designs
The Studio 10 Bernay Gardens
Bolbeck Park Milton Keynes
Buckinghamshire MK15 8QD
Tele 07788672541
email-williamtiley@sky.com