




NO DIMENSIONS TO BE SCALED FROM THIS DRAWING
ALL DIMENSIONS TO BE CHECKED ON SITE IF IN DOUBT ASK
COPYRIGHT RESERVED

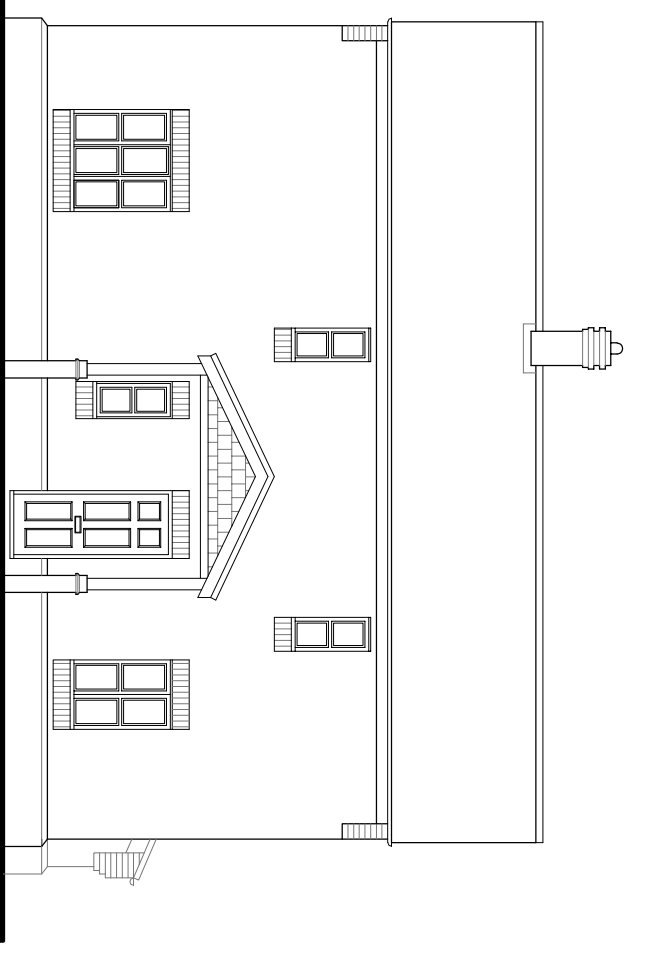


Front Elevation

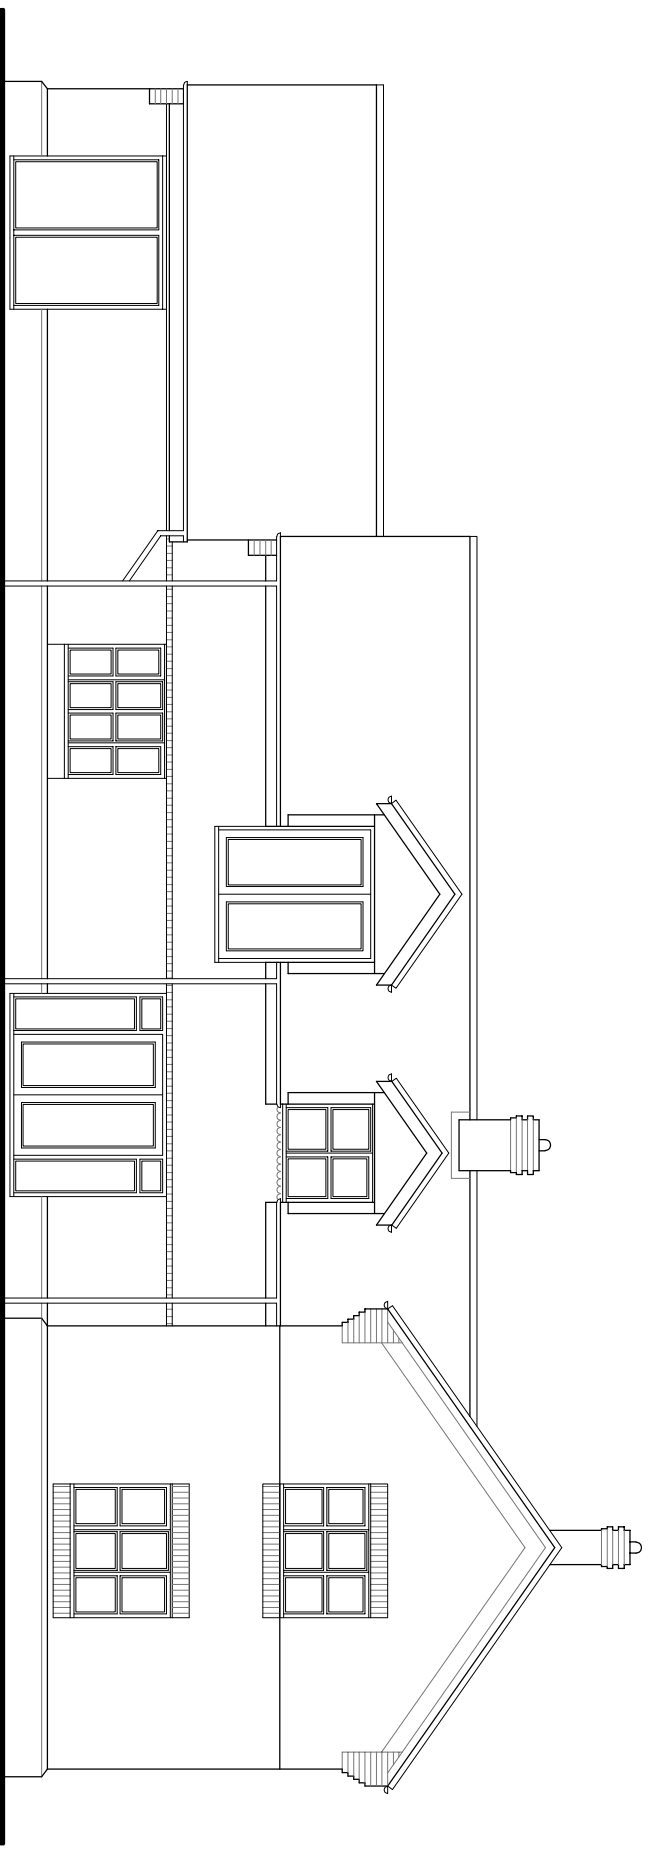


Side Elevation

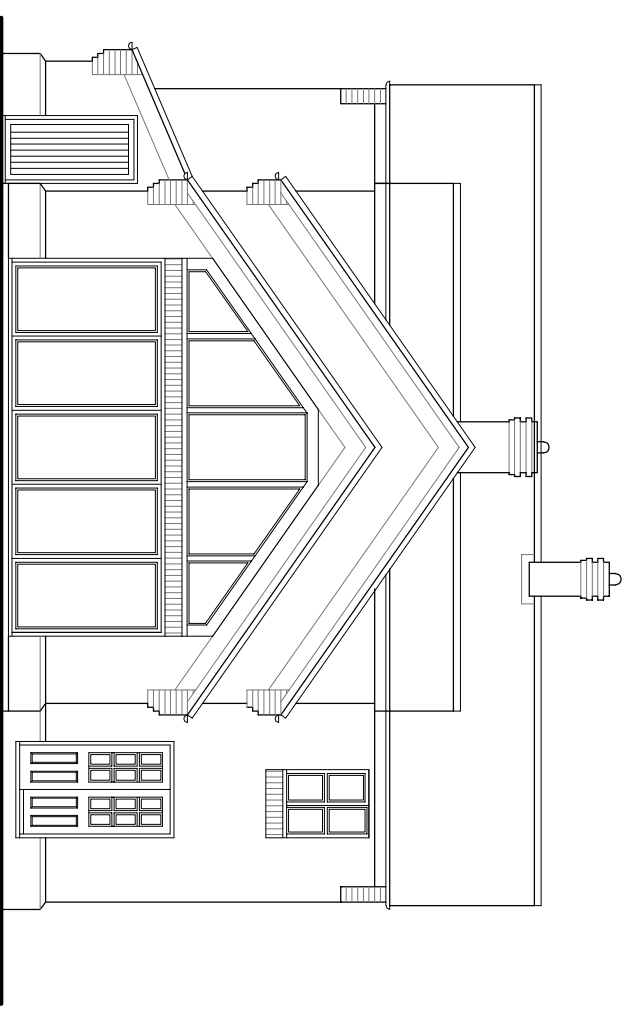

Rear Elevation

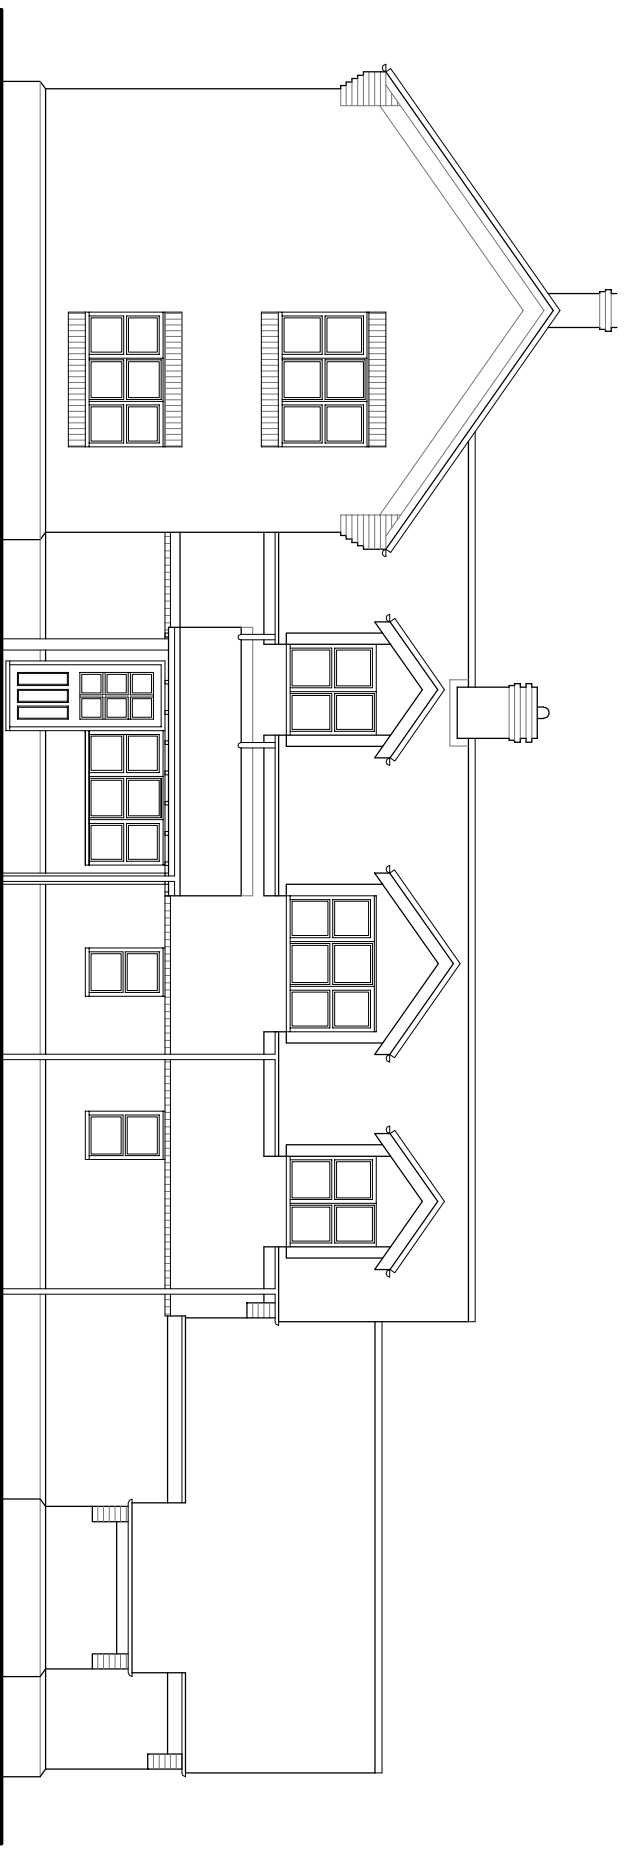

Side Elevation

 

PROJECT: 6 Stewkey Lane Mursley MK170JD	SCALE: 1:100 @A3	DATE: Feb 23	DRAWN BY: WT
DRAWING TITLE: Existing Elevations	DRAWING NO.: 23 / 190 / 02	REVISION:	

William Designs
The Studio 10 Bernay Gardens
Bolbeck Park Milton Keynes
Buckinghamshire MK15 8QD
Tele 07788672541
email-williamtiley@sky.com