




NO DIMENSIONS TO BE SCALED FROM THIS DRAWING  
ALL DIMENSIONS TO BE CHECKED ON SITE IF IN DOUBT ASK  
COPYRIGHT RESERVED

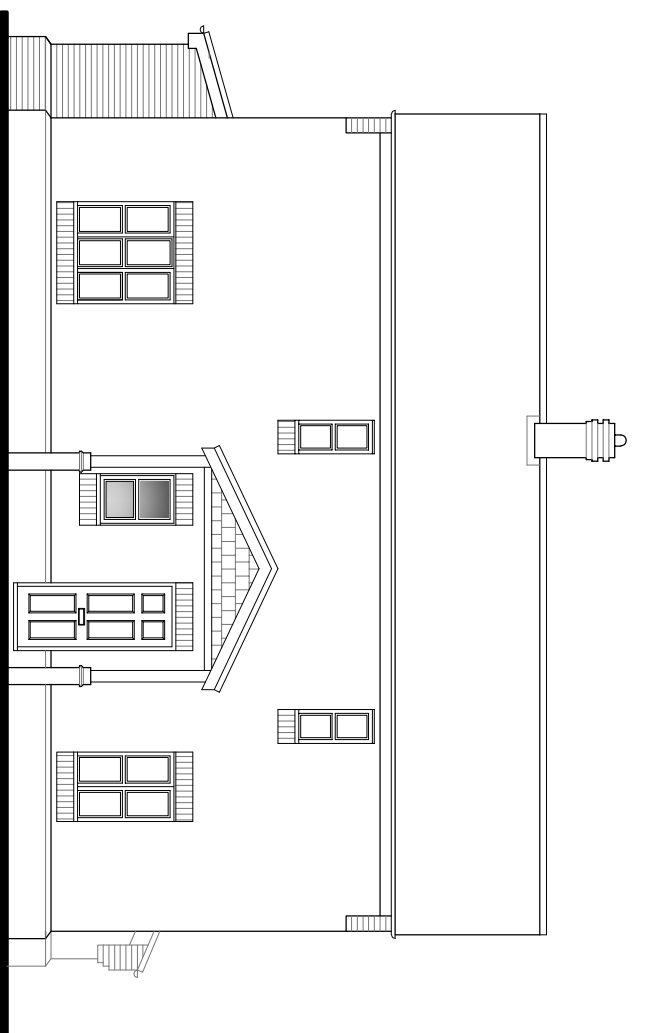


Front Elevation

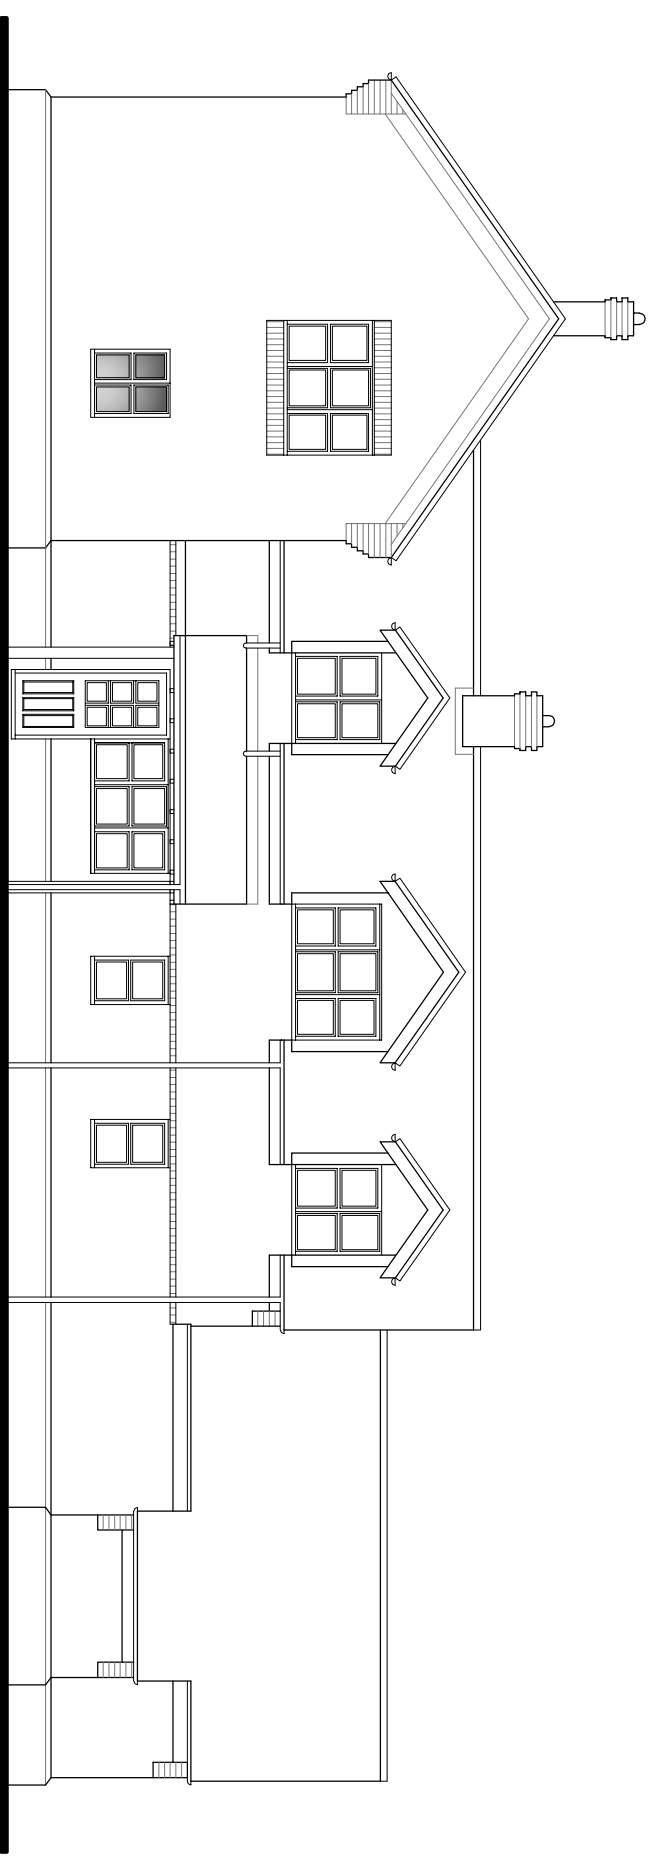

Side Elevation

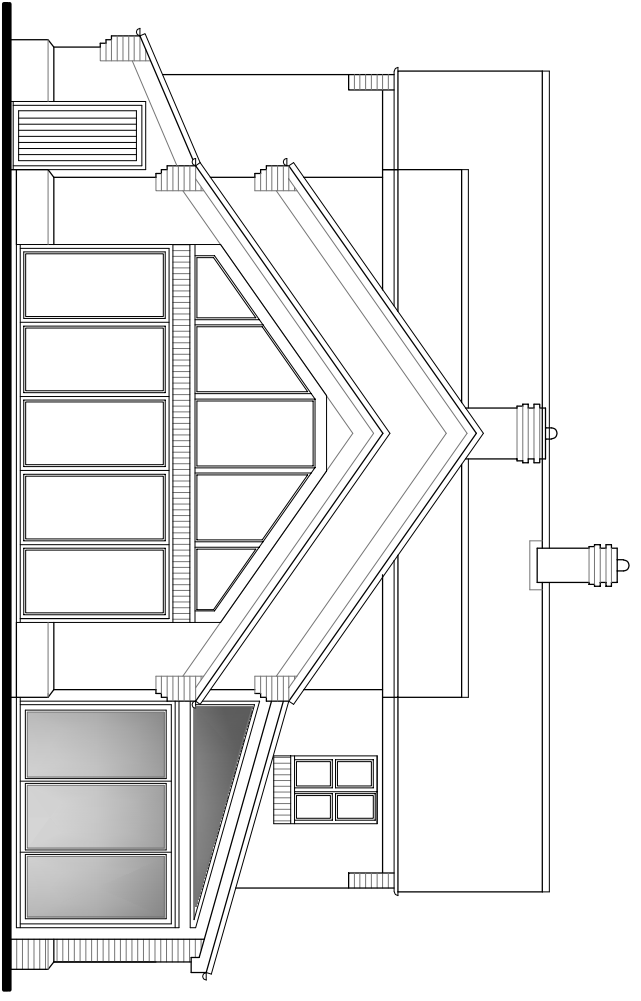

Rear Elevation (Pitched Roof)

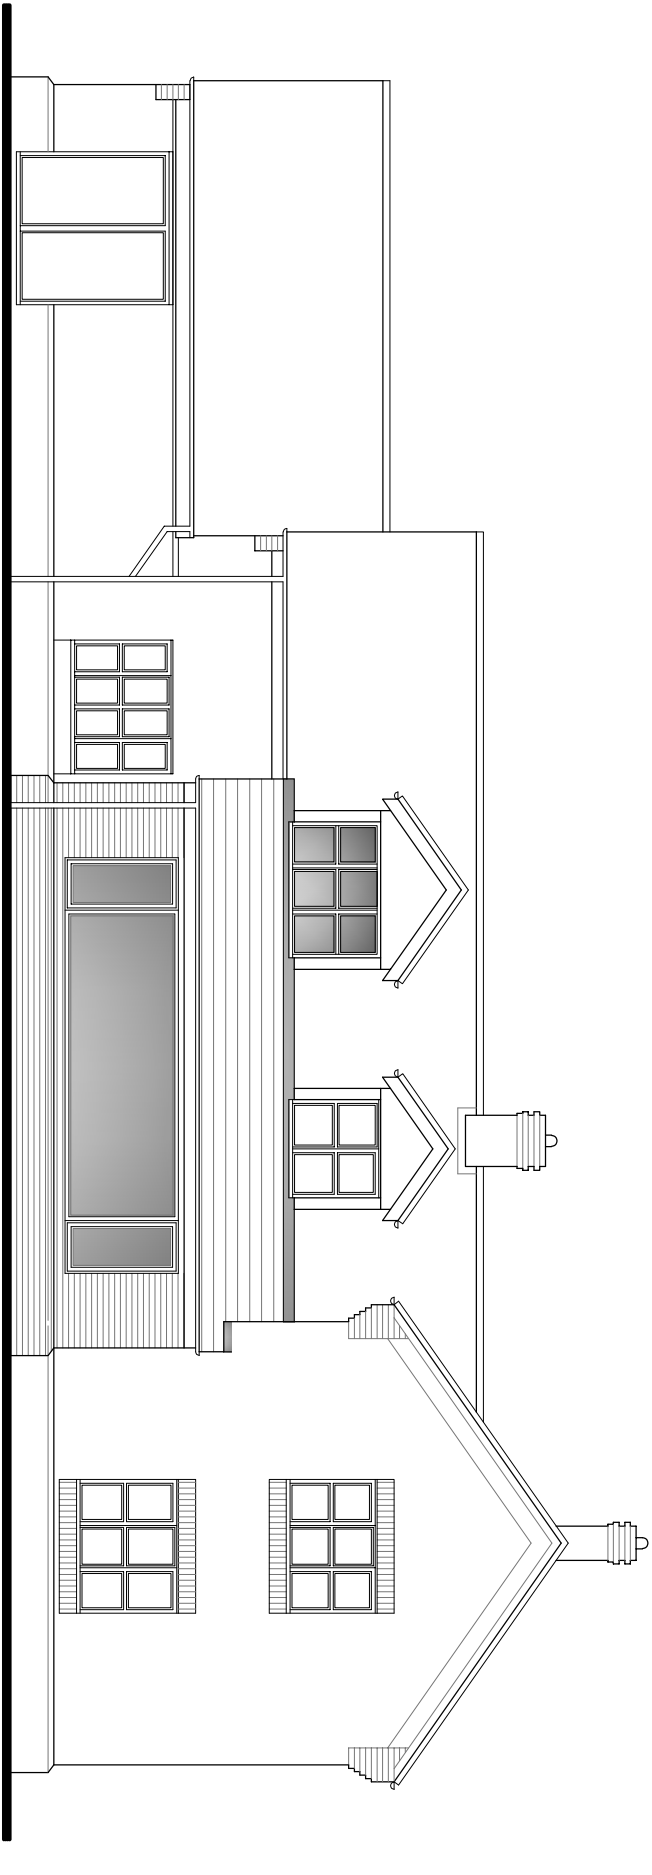

Side Elevation (Pitched Roof)



PROJECT: 6 Stewkley Lane Mursley MK170JD	SCALE: 1:100 @A3	DATE: Feb 23	DRAWN BY: WT
DRAWING TITLE: Sketch (Pitched Roof)	DRAWING NO.: 23 / 190 / 04	REVISION:	

**William Designs**  
The Studio 10 Bernay Gardens  
Bolbeck Park Milton Keynes  
Buckinghamshire MK15 8QD  
Tele 07788672541  
email-williamtiley@sky.com