



DIMENSION AT ORIGINAL SHEET SIZE


Contractors must check all dimensions on site.  
Only figured dimensions are to be worked from.  
Discrepancies must be reported to the Architect  
before proceeding. © This drawing is Copyright

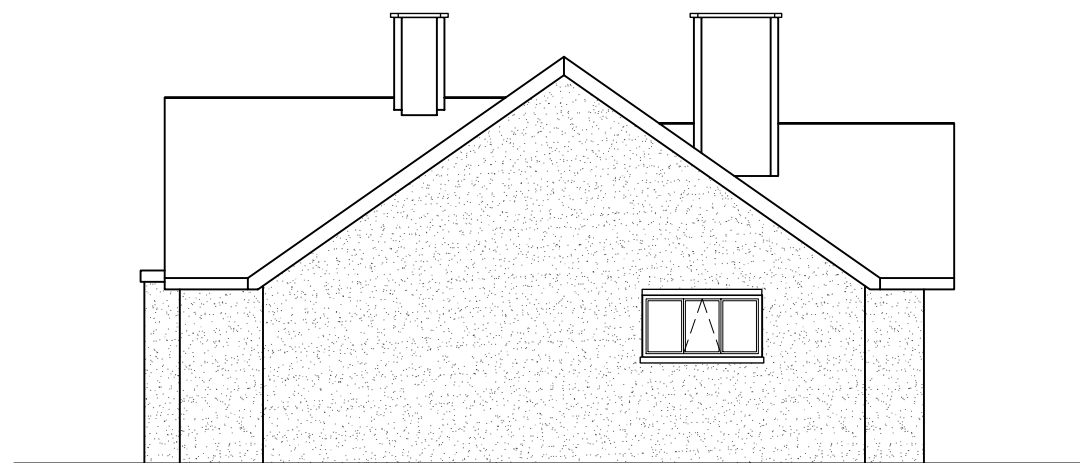


EXISTING SIDE WEST ELEVATION

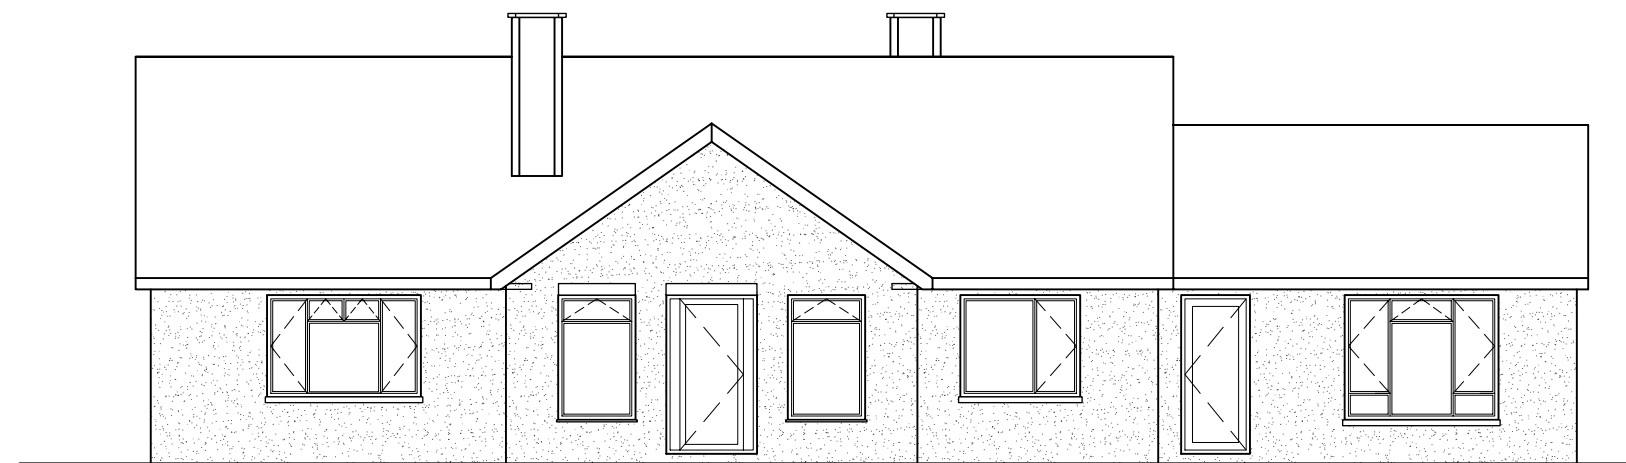

EXISTING REAR SOUTH ELEVATION

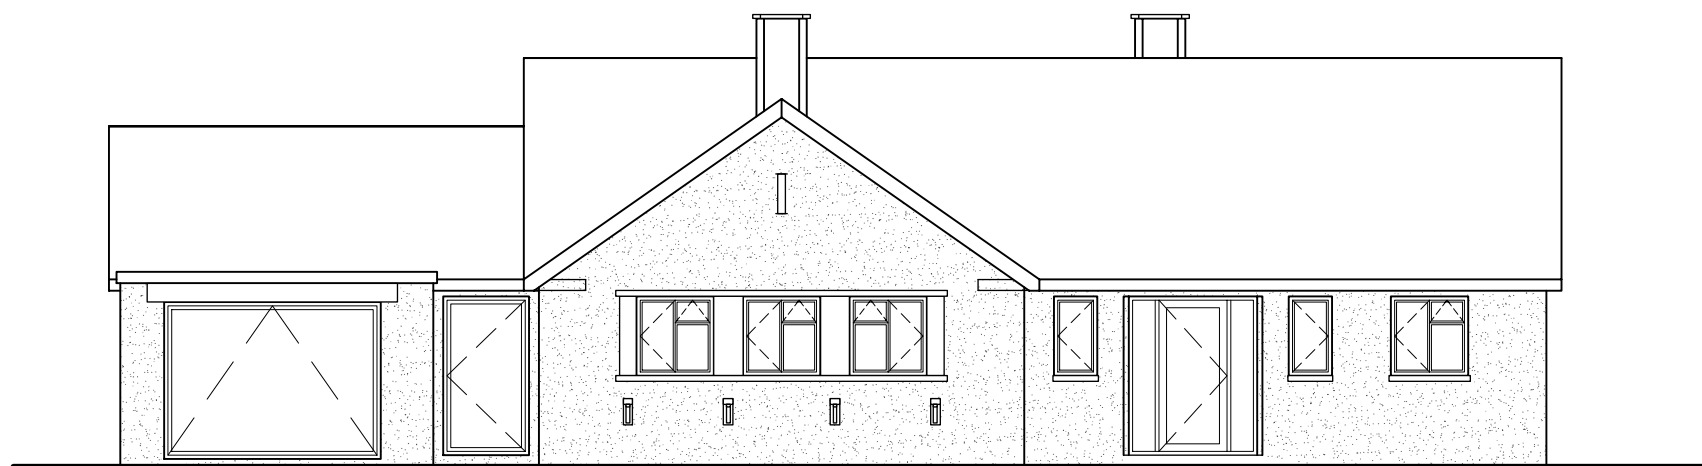

EXISTING FRONT NORTH ELEVATION

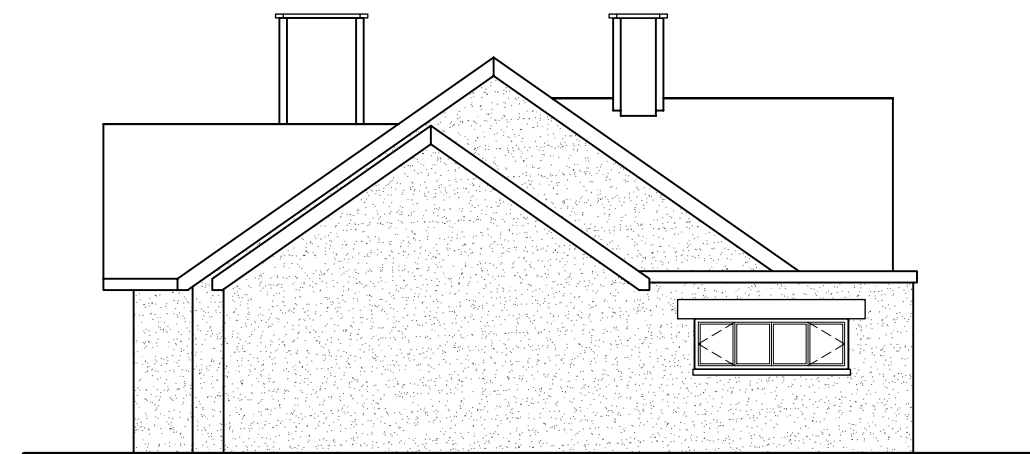

EXISTING SIDE EAST ELEVATION



REVISION	DR'N	CH'KD	DATE
First Issue	APH	APH	04/09/23

**EXISTING SURVEY ELEVATIONS**  
ALTERATION WORKS TO 26 BUSHMEAD  
WHITCHURCH, BUCKINGHAMSHIRE HP22 4LG  
1776\_BAL\_03  
CLIENT: KEITH & JULIE FLANAGAN

SCALE: 1:100 @ A3  
DRAWN BY: APH  
REVISION: -

**PLANNING**

**Briaily Architects Ltd**  
Alan Hatch RIBA

4 BRIAILY  
HORSLEYS GREEN  
HIGH WYCOMBE  
BUCKS HP14 3UT  
hatchalan74@gmail.com M: 07782303386