

General Notes

The copyright of this drawing and design remains the intellectual property of the designers and may not be used without the written permission of Great Space Architecture Limited. Do not Scale. Verify all dimensions on site before commencing work or preparing shop drawings. Report any discrepancies, errors or omissions to the designers and await further instructions before the commencement of works. All building materials, components and workmanship to comply with the appropriate public health acts, building regulations, British standards, codes of practice and the appropriate manufacturer's recommendations. Ensure all works are carried out by competent person. Refer to the relevant drawings or method statement for all specialist work.



Gardens

1.8m high timber boundary fence

Border planting and hedgerow

1.8m high timber boundary fence

Border planting and hedgerow

School House

Beech Close Farm House


Longbottom Cottage

PO1	07.08.23	Issued for Detailed Planning Consent
Rev	Date	Description

Project	Date drawn	Sept 22
Beech Close - School House	Drawn by	RS
Drawing Title	Checked by	BK
Site plan as existing	Scale @ A1:	1:100

PLANNING
for illustrative purposes only

Project	Origin	Volume	Level
22_037	GSA	00	XX
File type	Discipline	Sheet no	Stage
DR	A	90 003	S2
			Rev
			P01

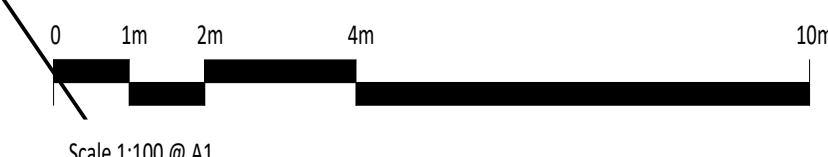

Scale 1:100 @ A1

01434 394 220
info@greatspacearchitects.com
© Great Space Architecture Ltd.

Greatspace Architects

07/08/2023 16:39:16