



**EXISTING SIDE ELEVATION**




**EXISTING REAR ELEVATION**

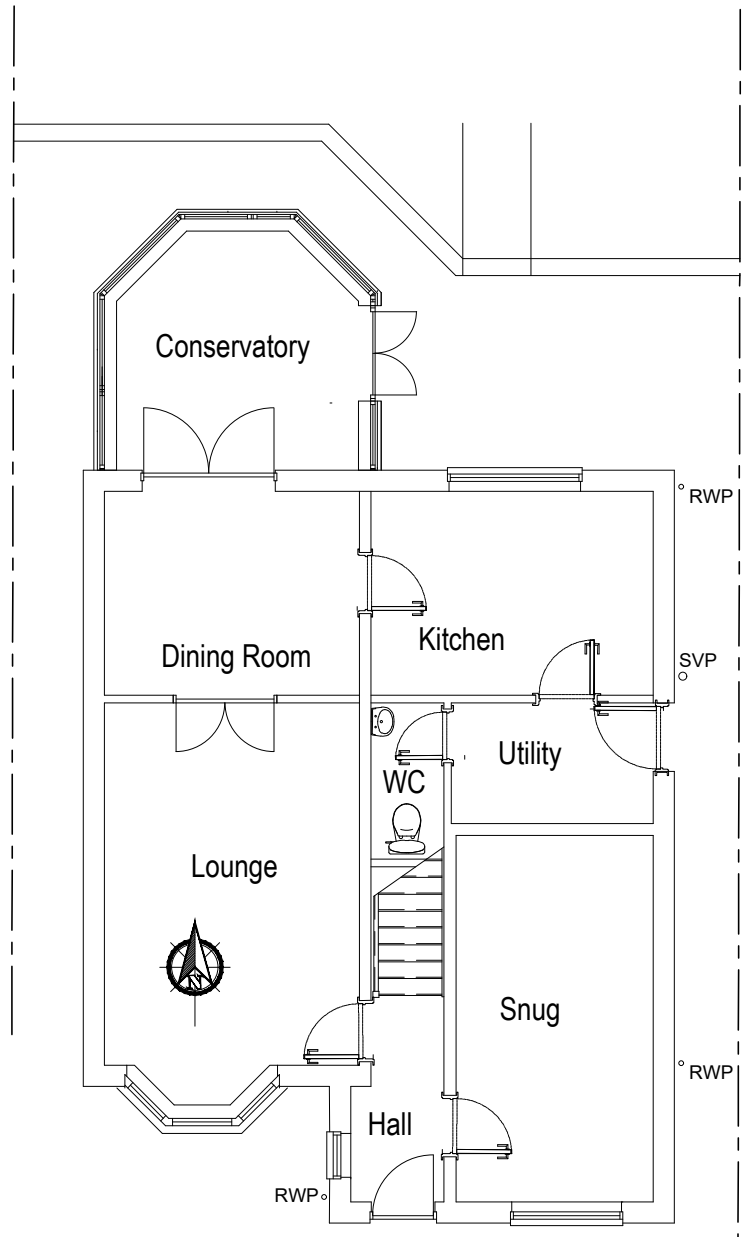


**EXISTING GROUND FLOOR PLAN**

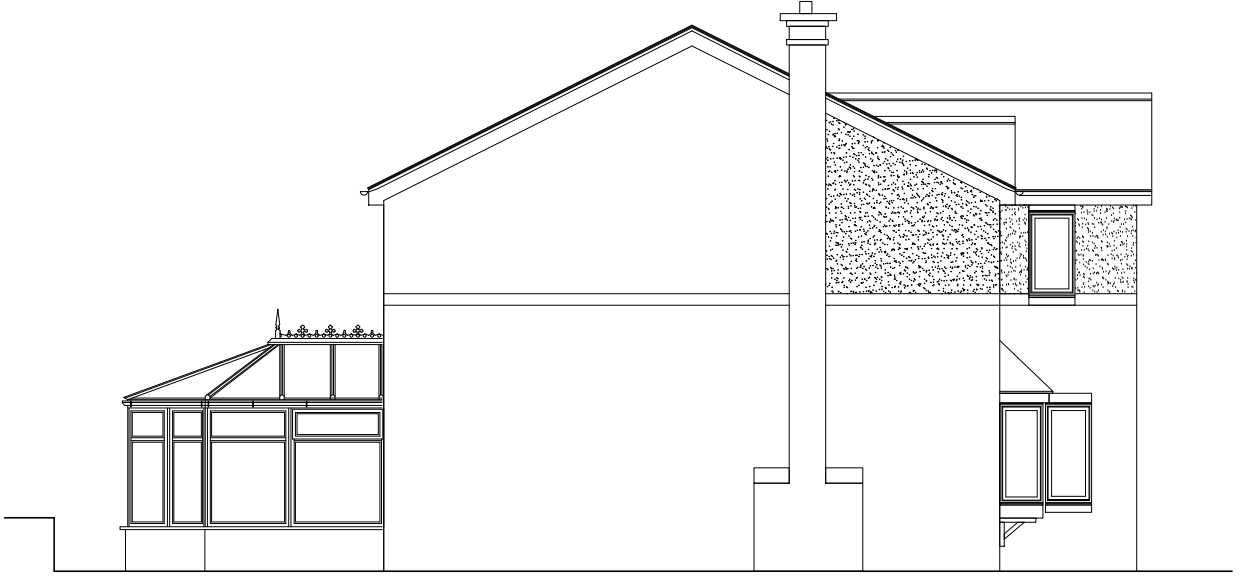

**EXISTING SIDE ELEVATION**

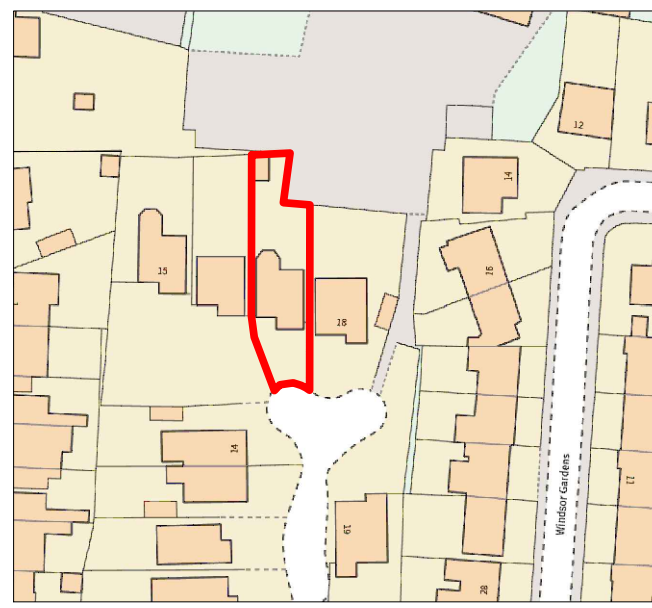

**Location Map**  
(1:1250)

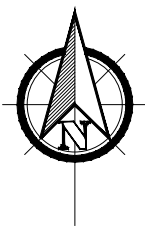

Rev.	Revision Note	Date
	Proposed alterations to; 17 Windsor Court Bedlington Northumberland - NE22 5PB	Scale 1:100, 1:1250 Date 18.08.23
	Title Existing Elevations & Location Map	Sheet No. 001