


OS MAP
Scale 1:1250

EXISTING FRONT ELEVATION
Scale 1:50



EXISTING GROUND FLOOR ENTRANCE
Scale 1:50

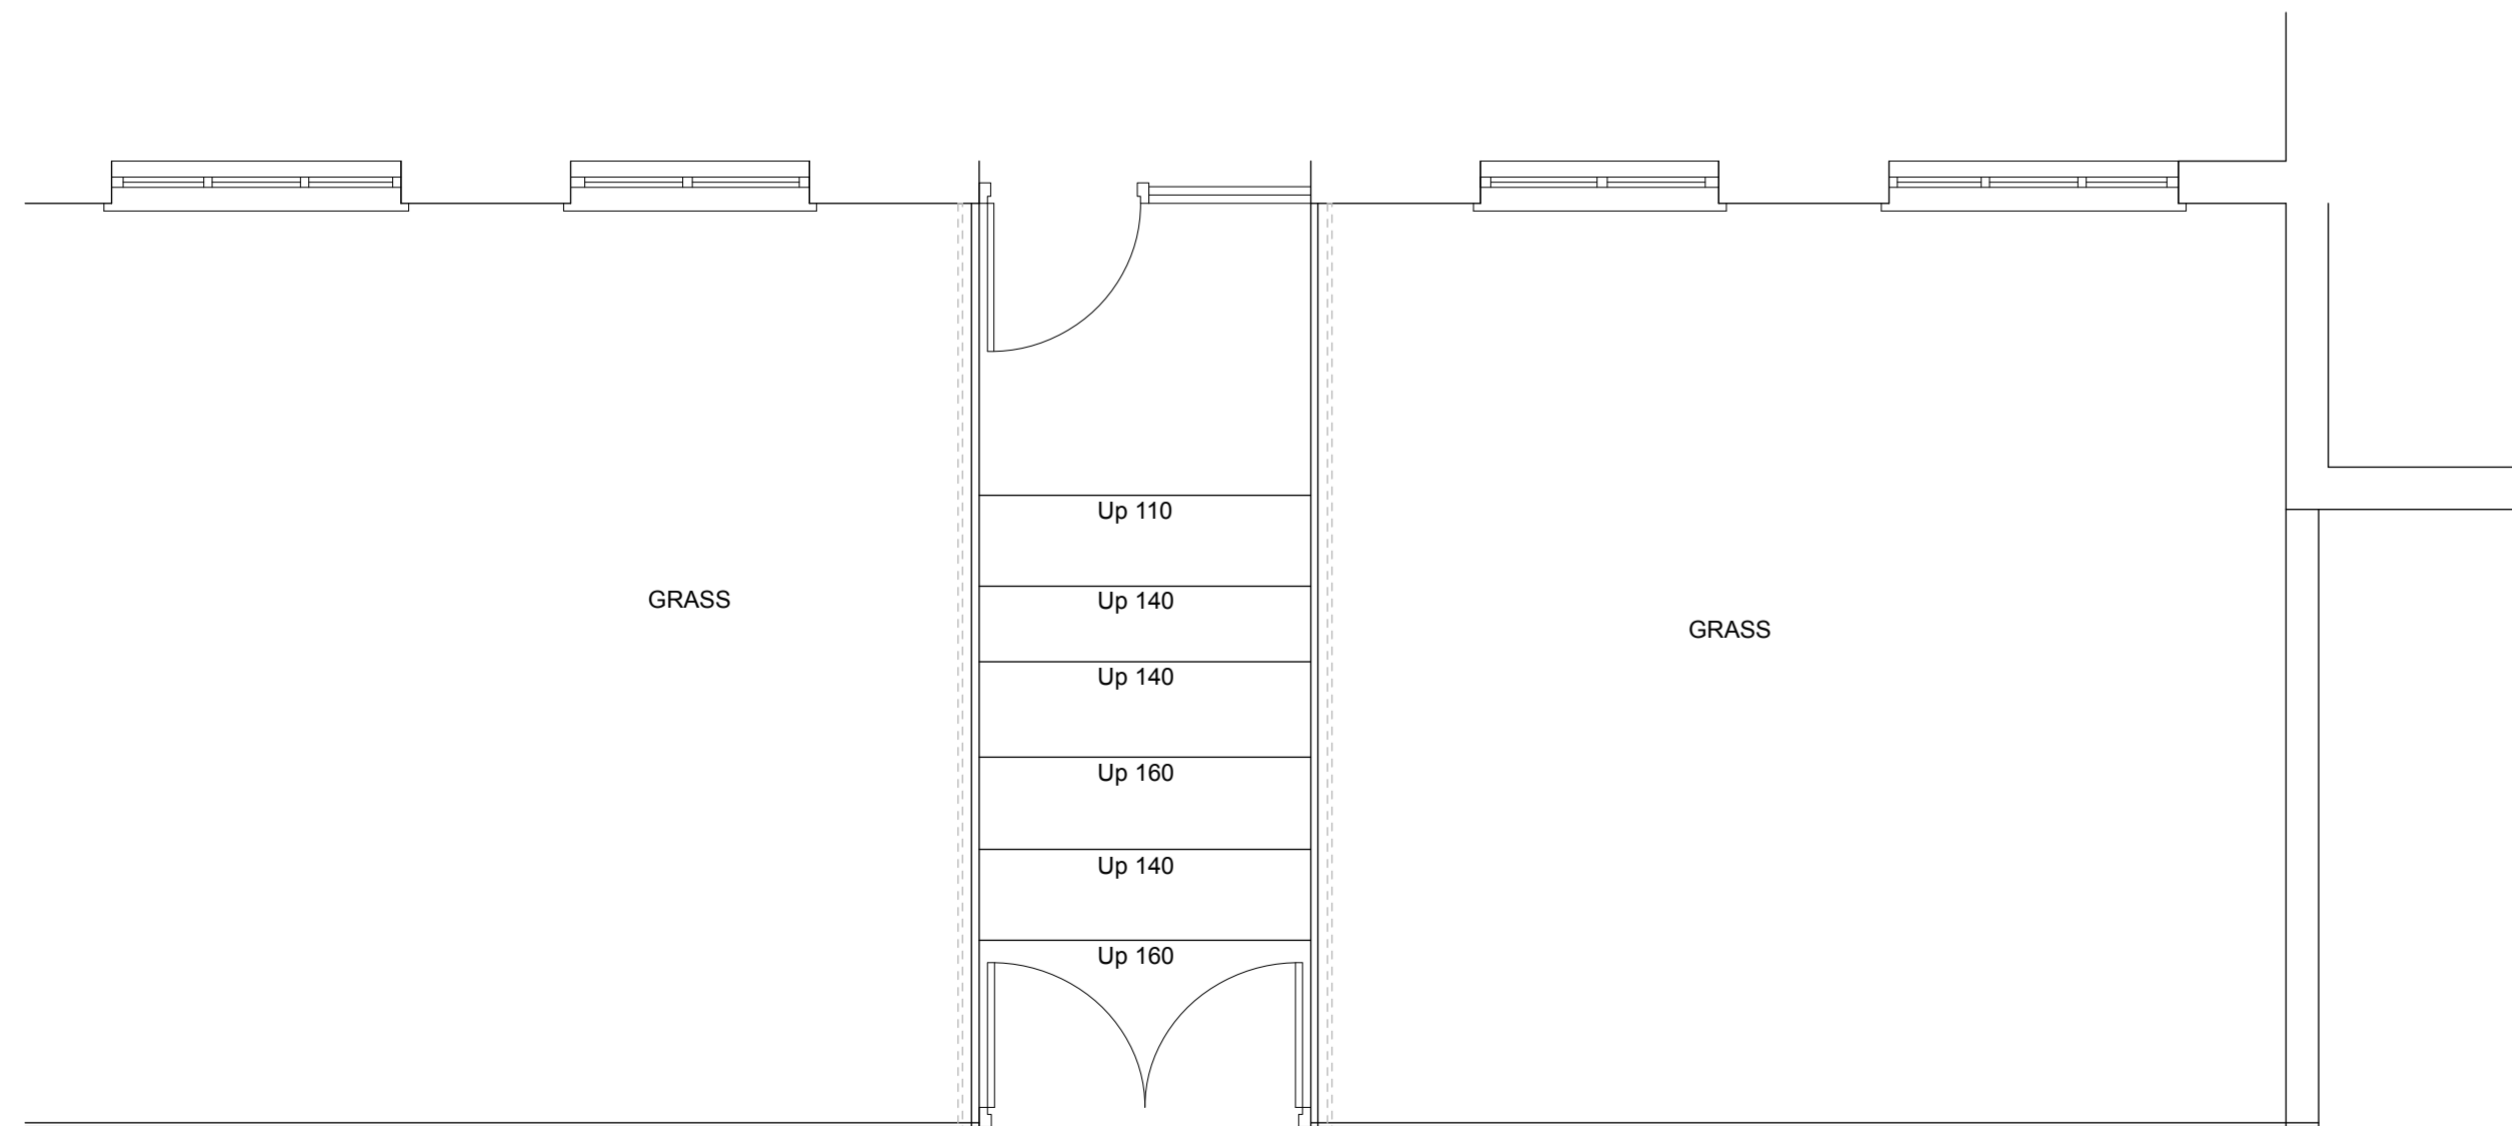

E: Lee@Spectordesign.co.uk
M: 07881923447 T: 01902 404910

Rev	Date	Comments	Rev	Ch

Project Address
78 WOODCLOSE ROAD, BIRMINGHAM, B37 5AB

Drawing Title
EXISTING PLAN

Client Name/Organisation
TYRER BUILDING LIMITED

Scales
1:50 @ A3

Drawing Number
1685/01 - 01

Original Paper Size
A3 Landscape