

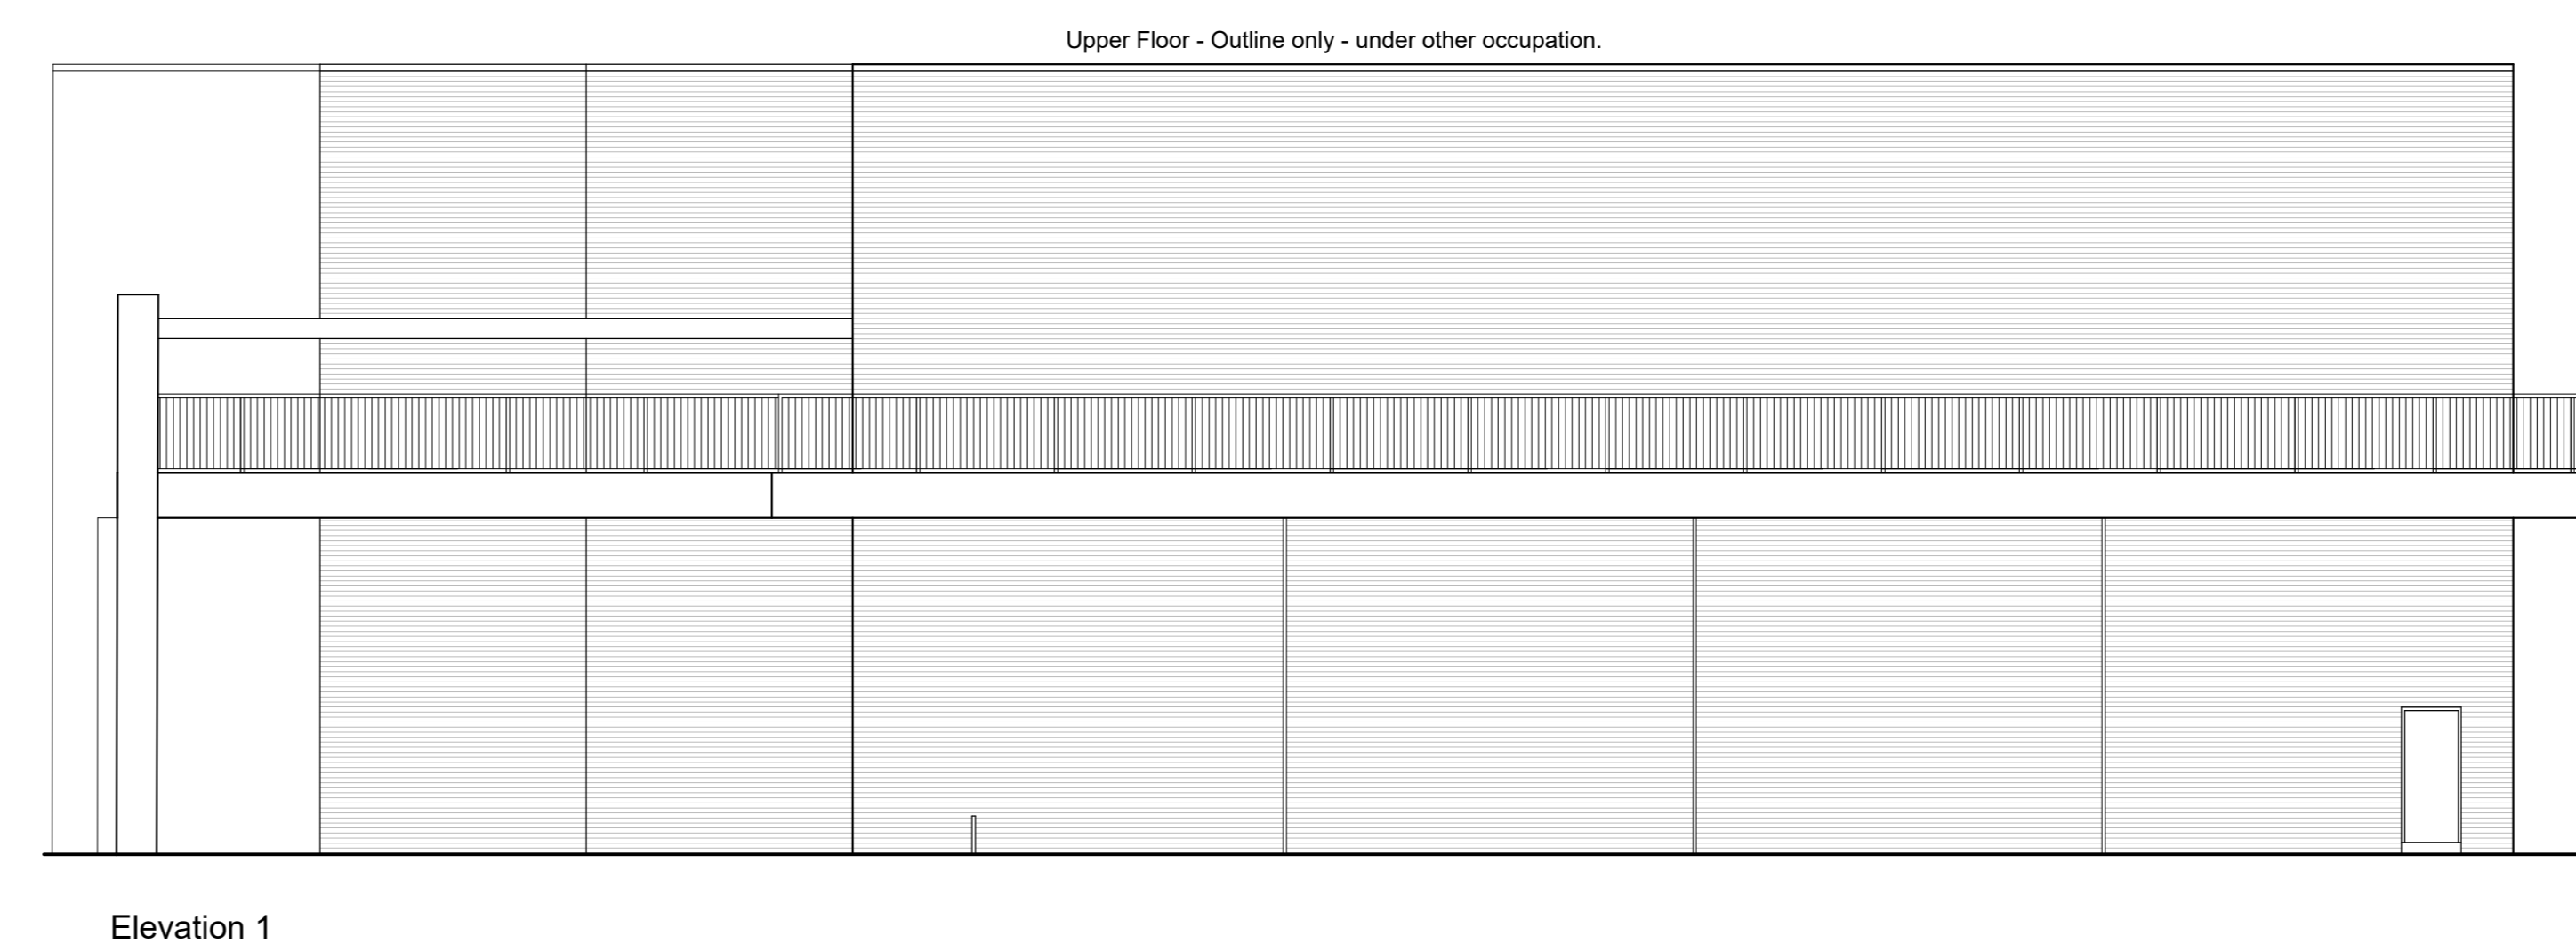
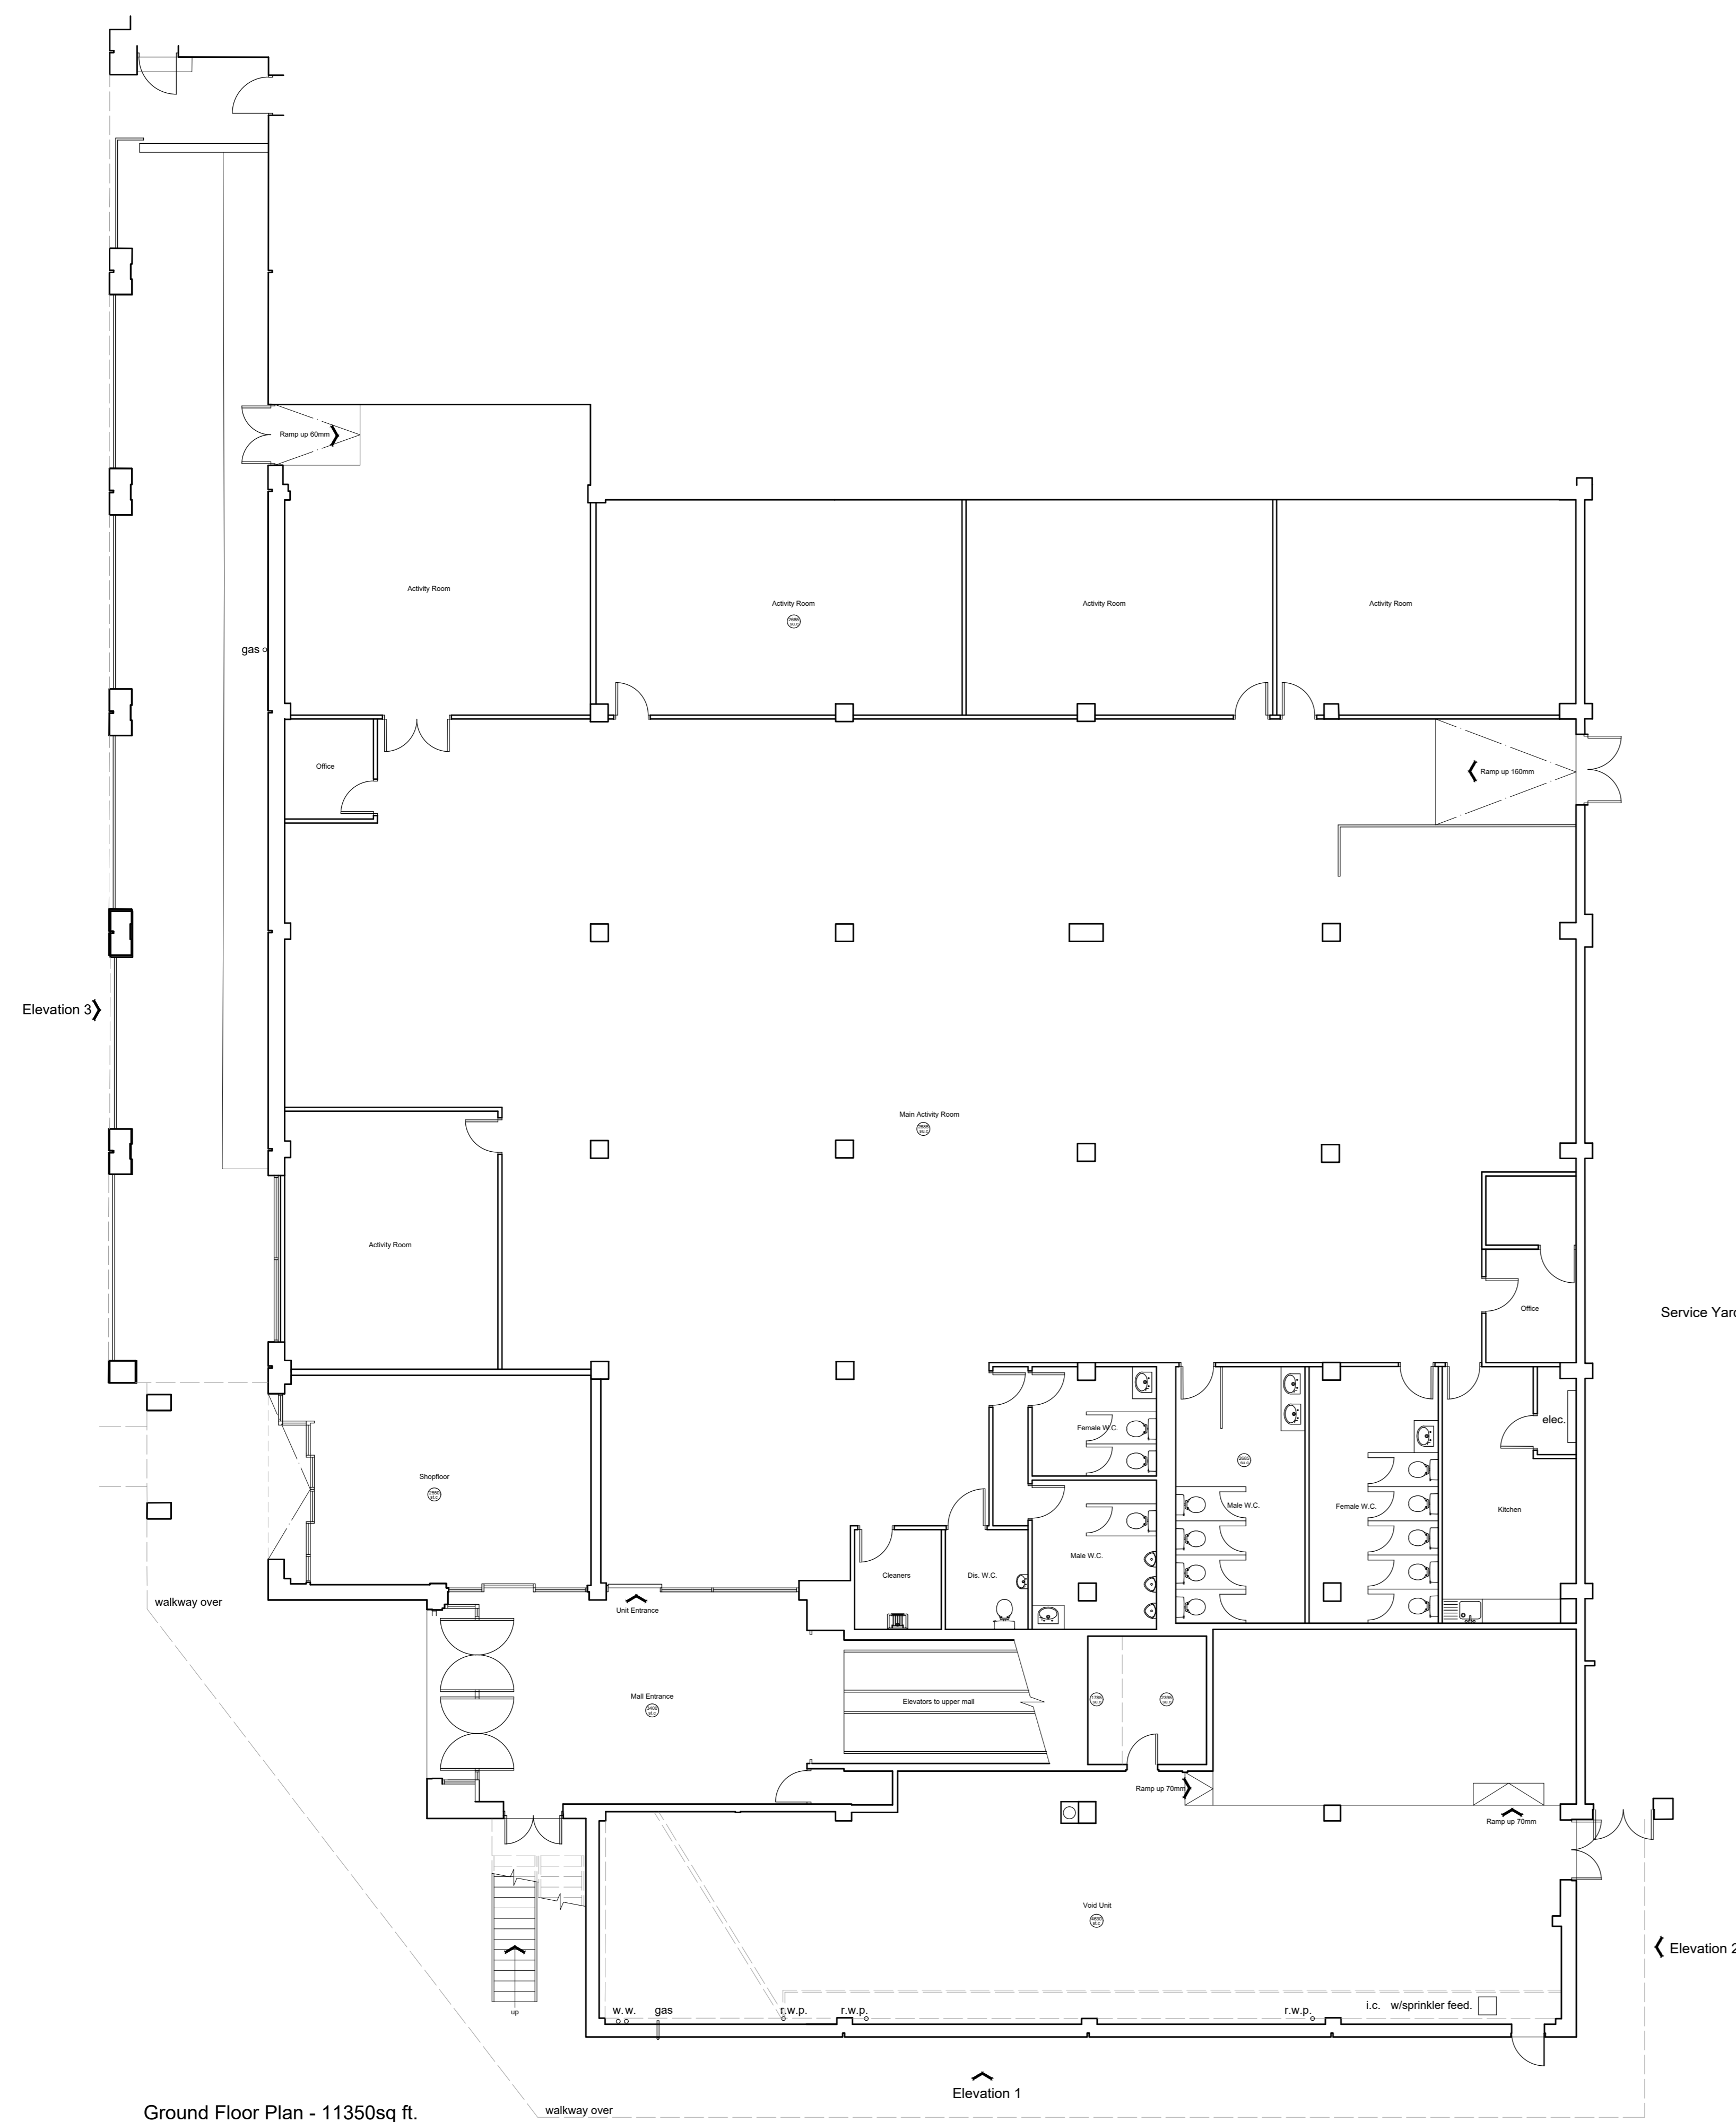


Notes:

ALL DIMENSIONS TO BE CHECKED ON SITE PRIOR TO COMMENCEMENT OF ANY WORK RELATING TO THESE DRAWINGS. FIGURED DIMENSIONS SHOULD TAKE PREFERENCE OVER SCALED DIMENSIONS. SCALED DIMENSIONS SHOULD NOT BE TAKEN FROM THIS DRAWING, UNLESS FOR THE PURPOSE OF VERIFYING OR DETERMINING ANY PLANNING APPLICATION.

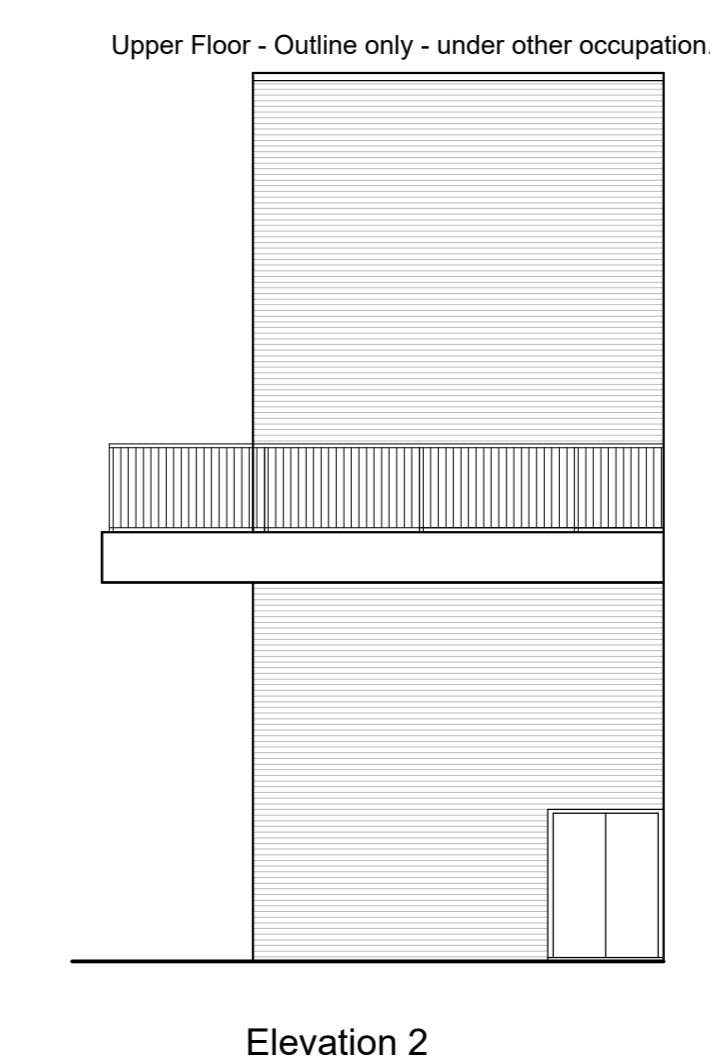

REV	DESCRIPTION	BY	DATE
STATUS:			

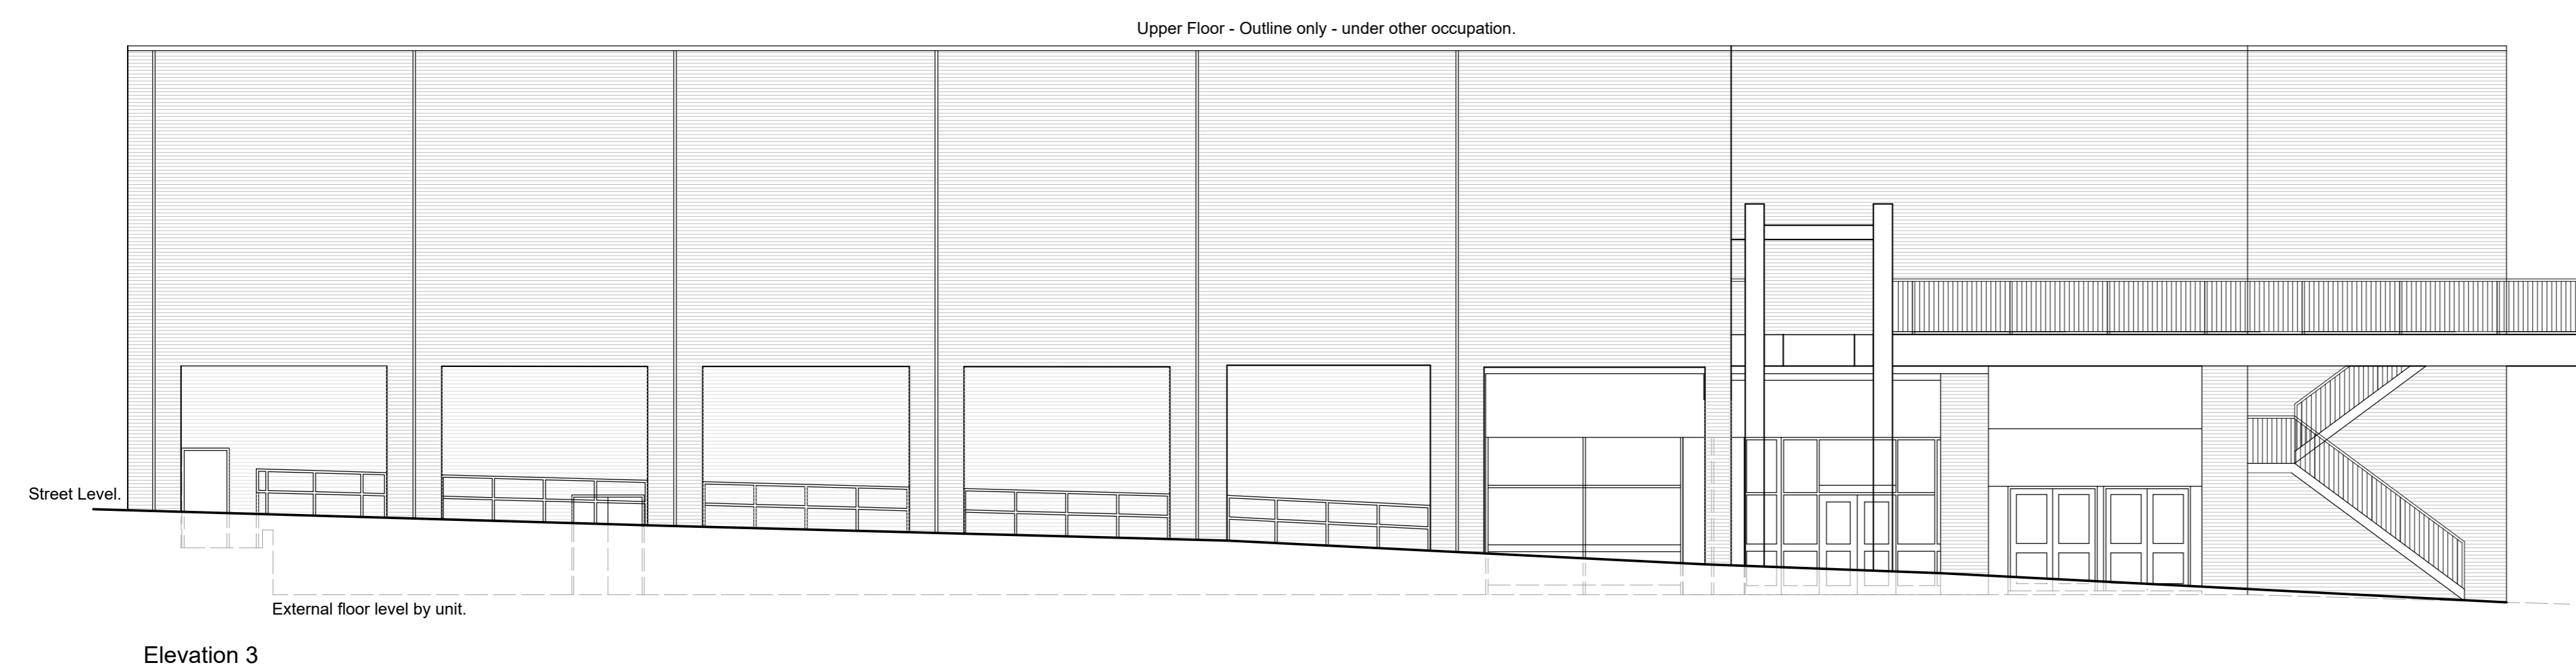

01384 400123
www.lcpproperties.co.uk

Unit 84,
Chelmsley Wood Shopping Centre,
Maple Walk,
Chelmsley Wood,
B37 5TS

CLIENT: LCP Retail Ltd		
TITLE: Floor Plan & Elevations - As Existing		
SCALE: 1:100	DATE: May 2023	DRAWN: JHH
PROJECT NO: 16009446	DRAWING NO: MAY23-SU-001	REVISION: