


KEY:

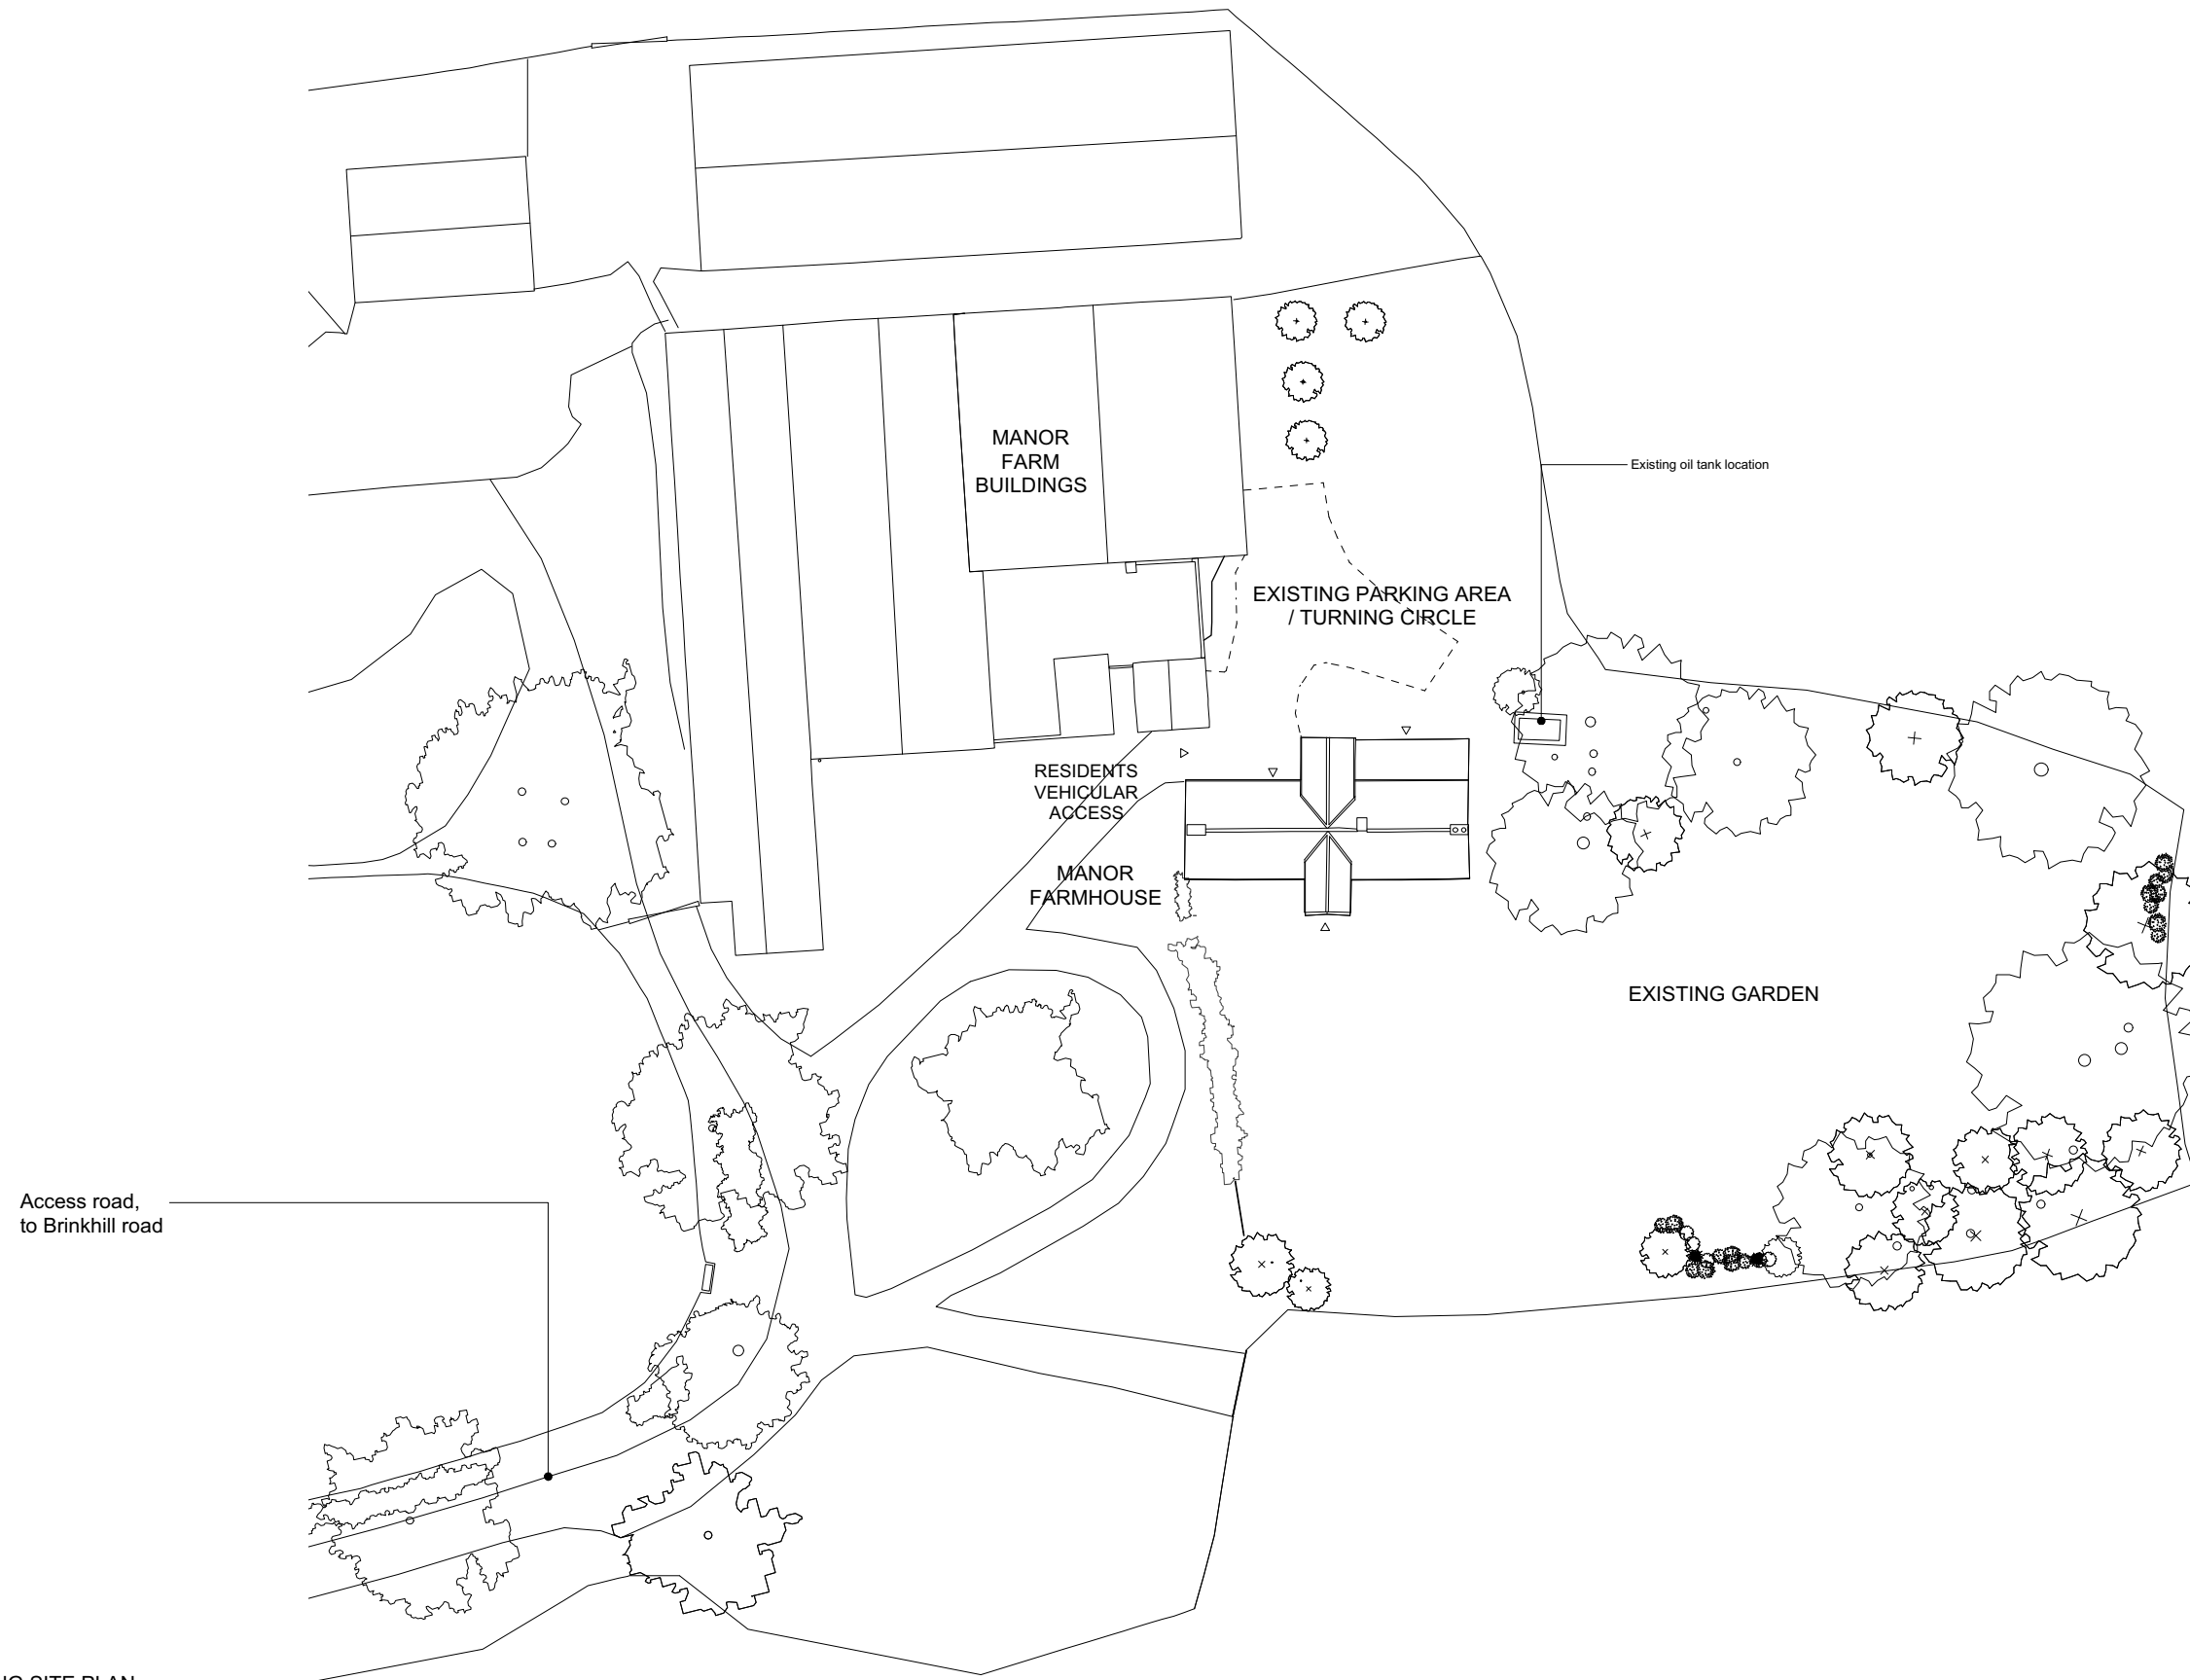


01 EXISTING SITE PLAN
1:100



Do not scale off this drawing. This drawing is to be read with all other contract documents. Any discrepancies are to be reported to the Architect. At construction status, this drawing remains design intent only. All information to be checked by contractor for site accuracy and fit. Drawings are subject to statutory approvals and site surveys.

NOTES:

- 03.08.23 Issued for Planning

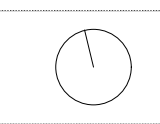

Takero Shimazaki Architects
6a Peacock Yard, Iliffe Street
London SE17 3LH
t 020 7928 9171
mail@t-sa.co.uk
www.t-sa.co.uk

MANOR FARM HOUSE, LN11 8QS
DRAWING NAME EXISTING SITE PLAN
DRAWING STATUS STAGE 3
DATE 03.08.23 SCALE 1:100 (A3)
DRAWN PP CHECKED CD NUMBER 441.10_0100 REV. -

JOB NO. 441.10