




Front Elevation (South)

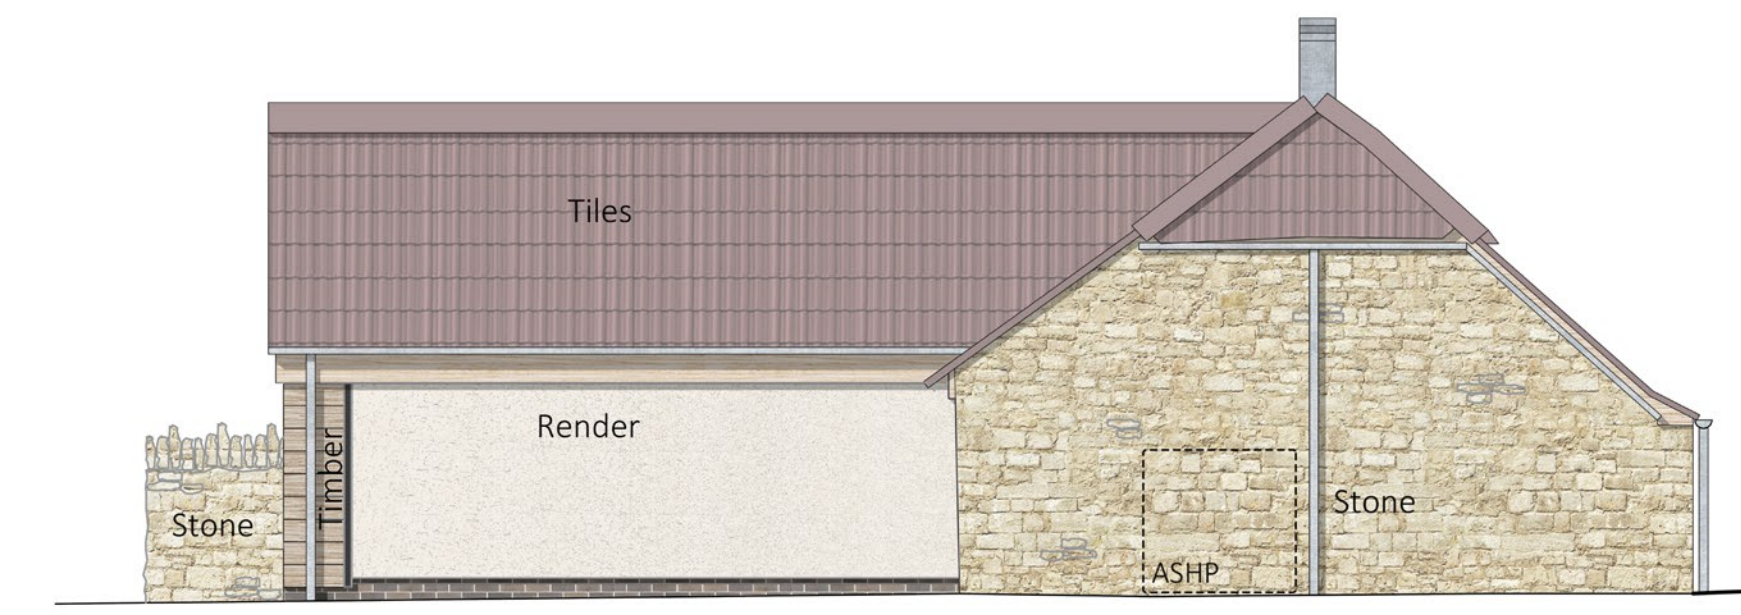


Side Elevation (East)

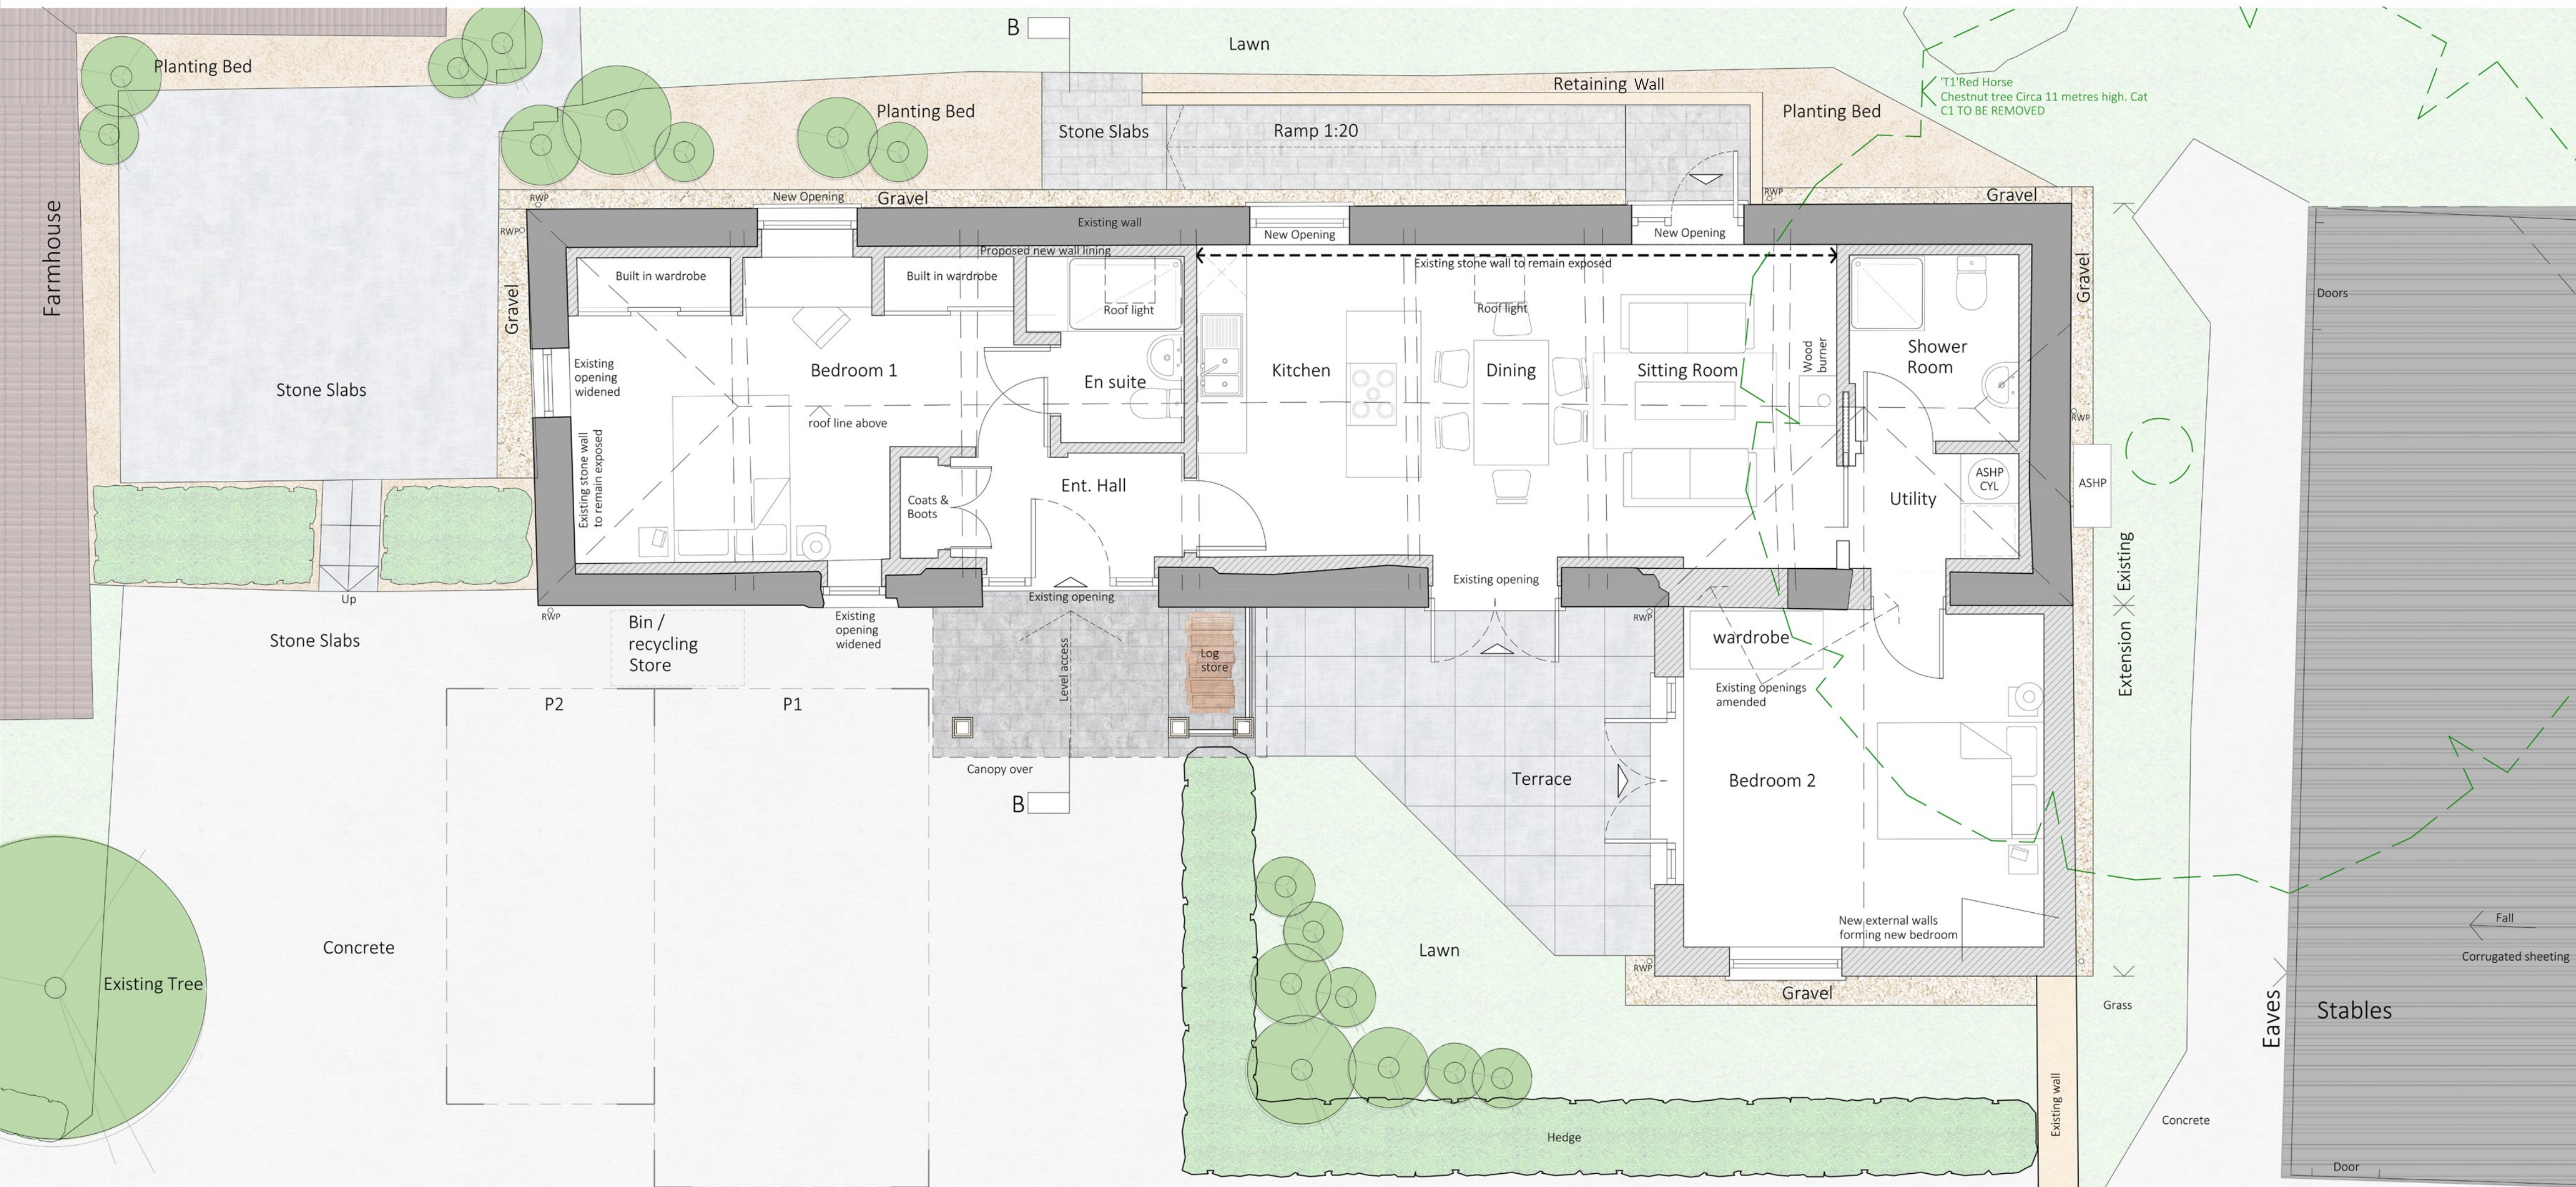

Ground Floor Plan

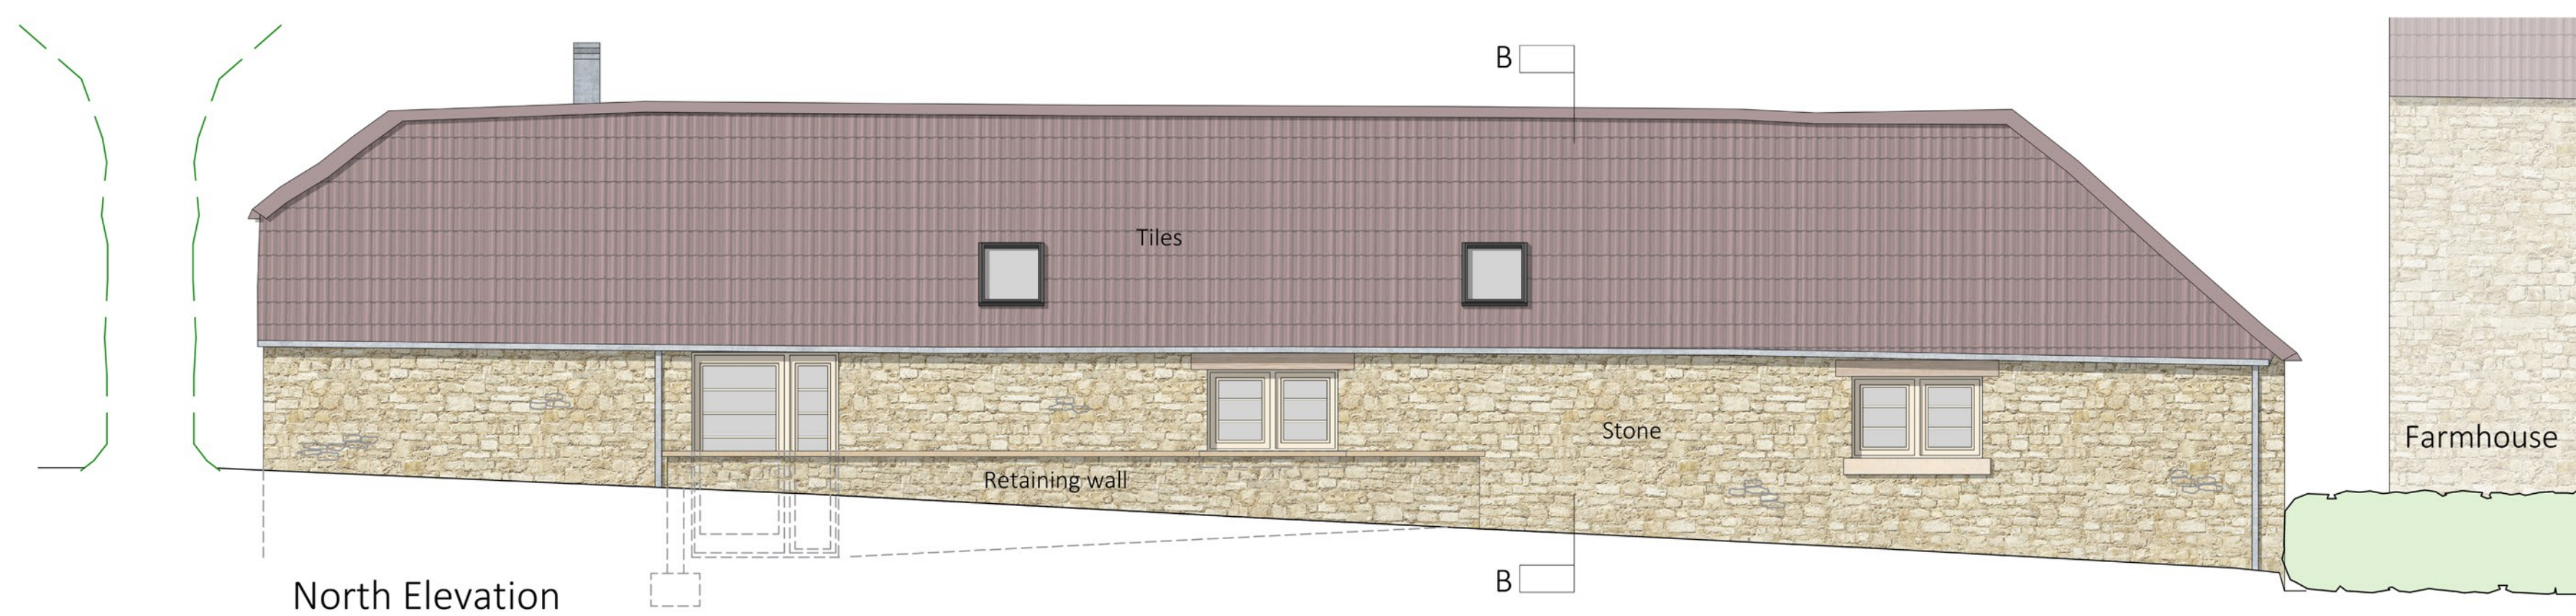

North Elevation

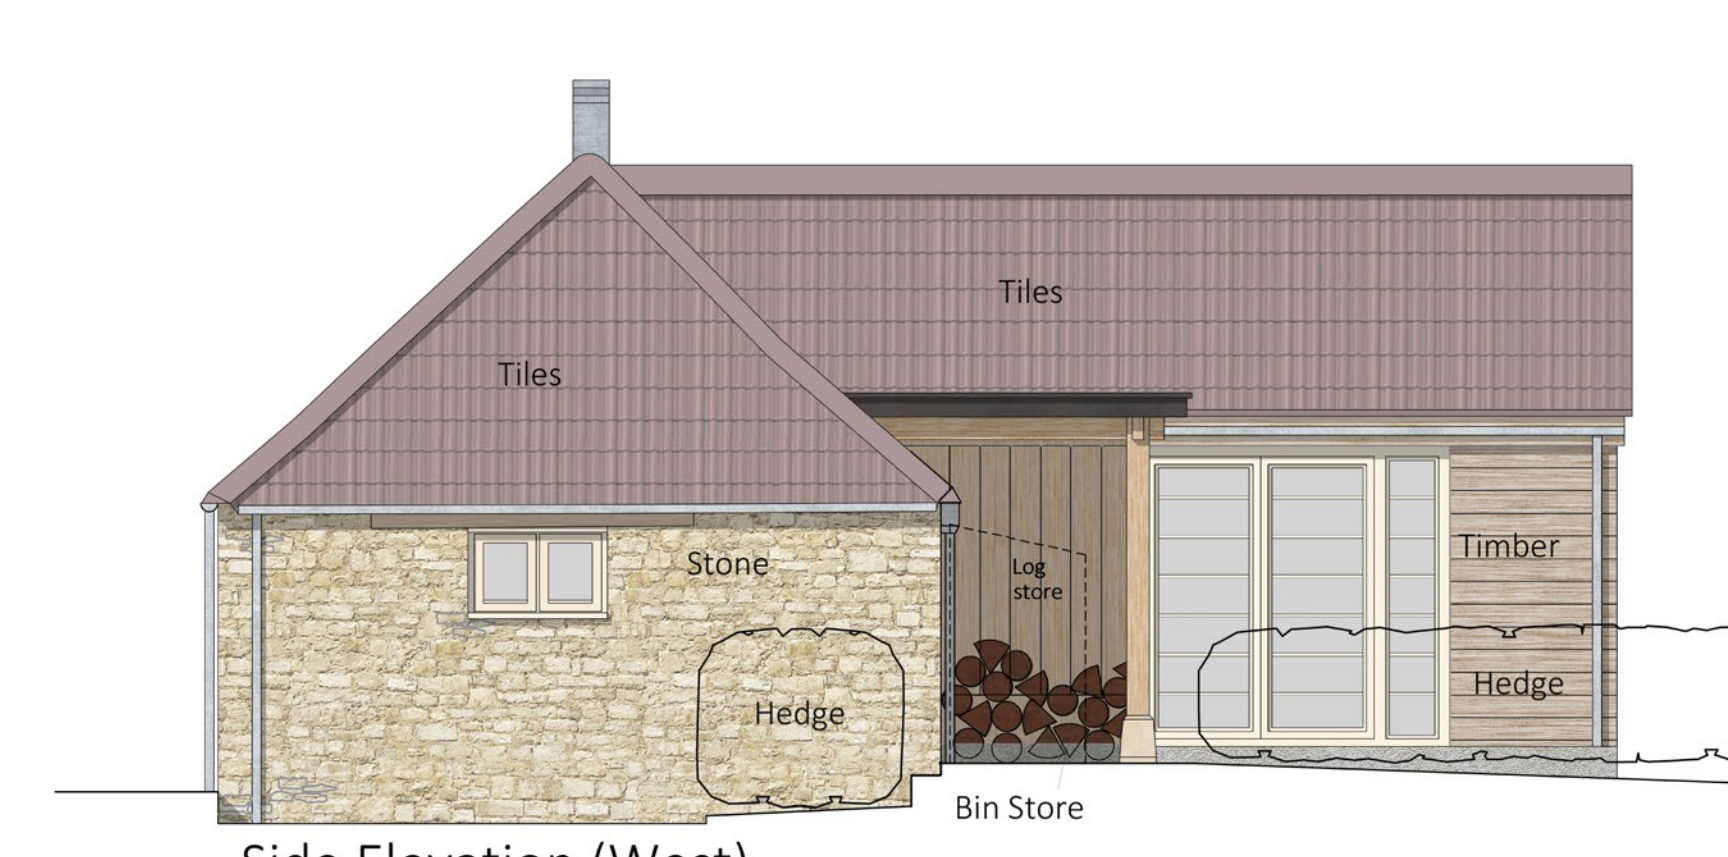

Side Elevation (West)

Rev	Date	Details	Rev	Status
4408	3	110	D	PLANNING

Scale: 1:50  
 Drawn: NDV  
 Check: MSB  
 Creation:

Healey Court Farm  
 Barn Conversion  
 Proposed Drawings  
 Plans and Elevations  
 (Coloured)



This drawing is copyright © bba architects & planners. All rights reserved. No part of this drawing may be reproduced, stored in a retrieval system, or transmitted in any form or by any means, electronic, mechanical, photocopying, recording, or by any information storage and retrieval system, without the prior written permission of bba architects & planners.