




Front Elevation (South)

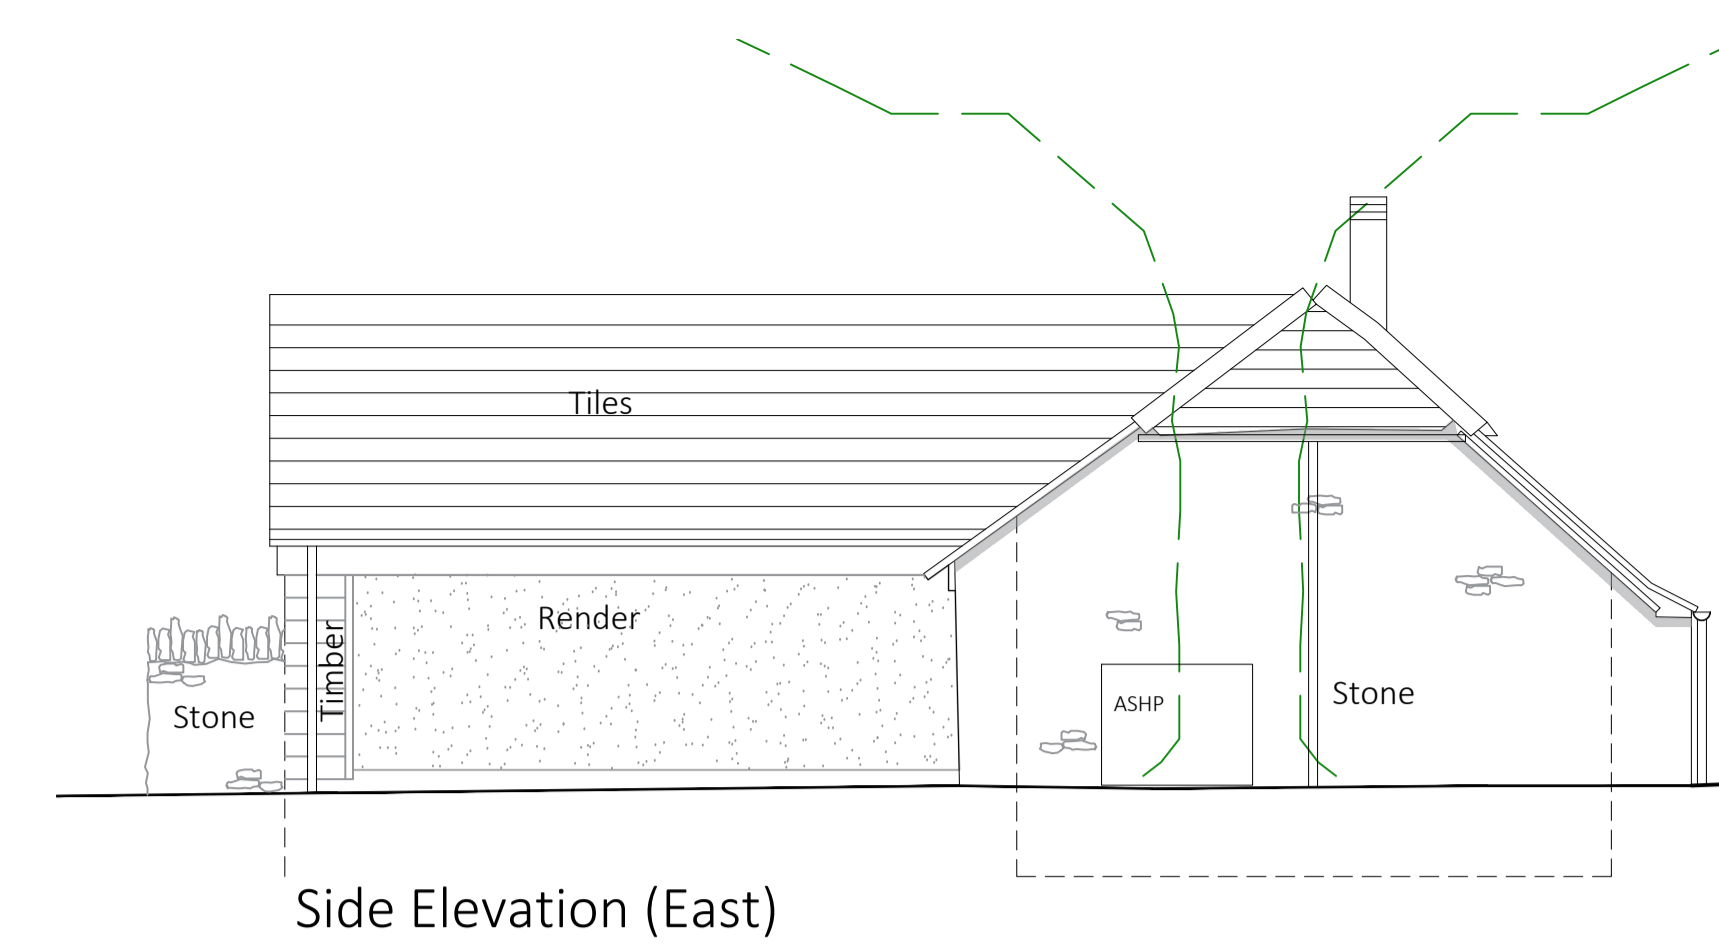


Side Elevation (East)

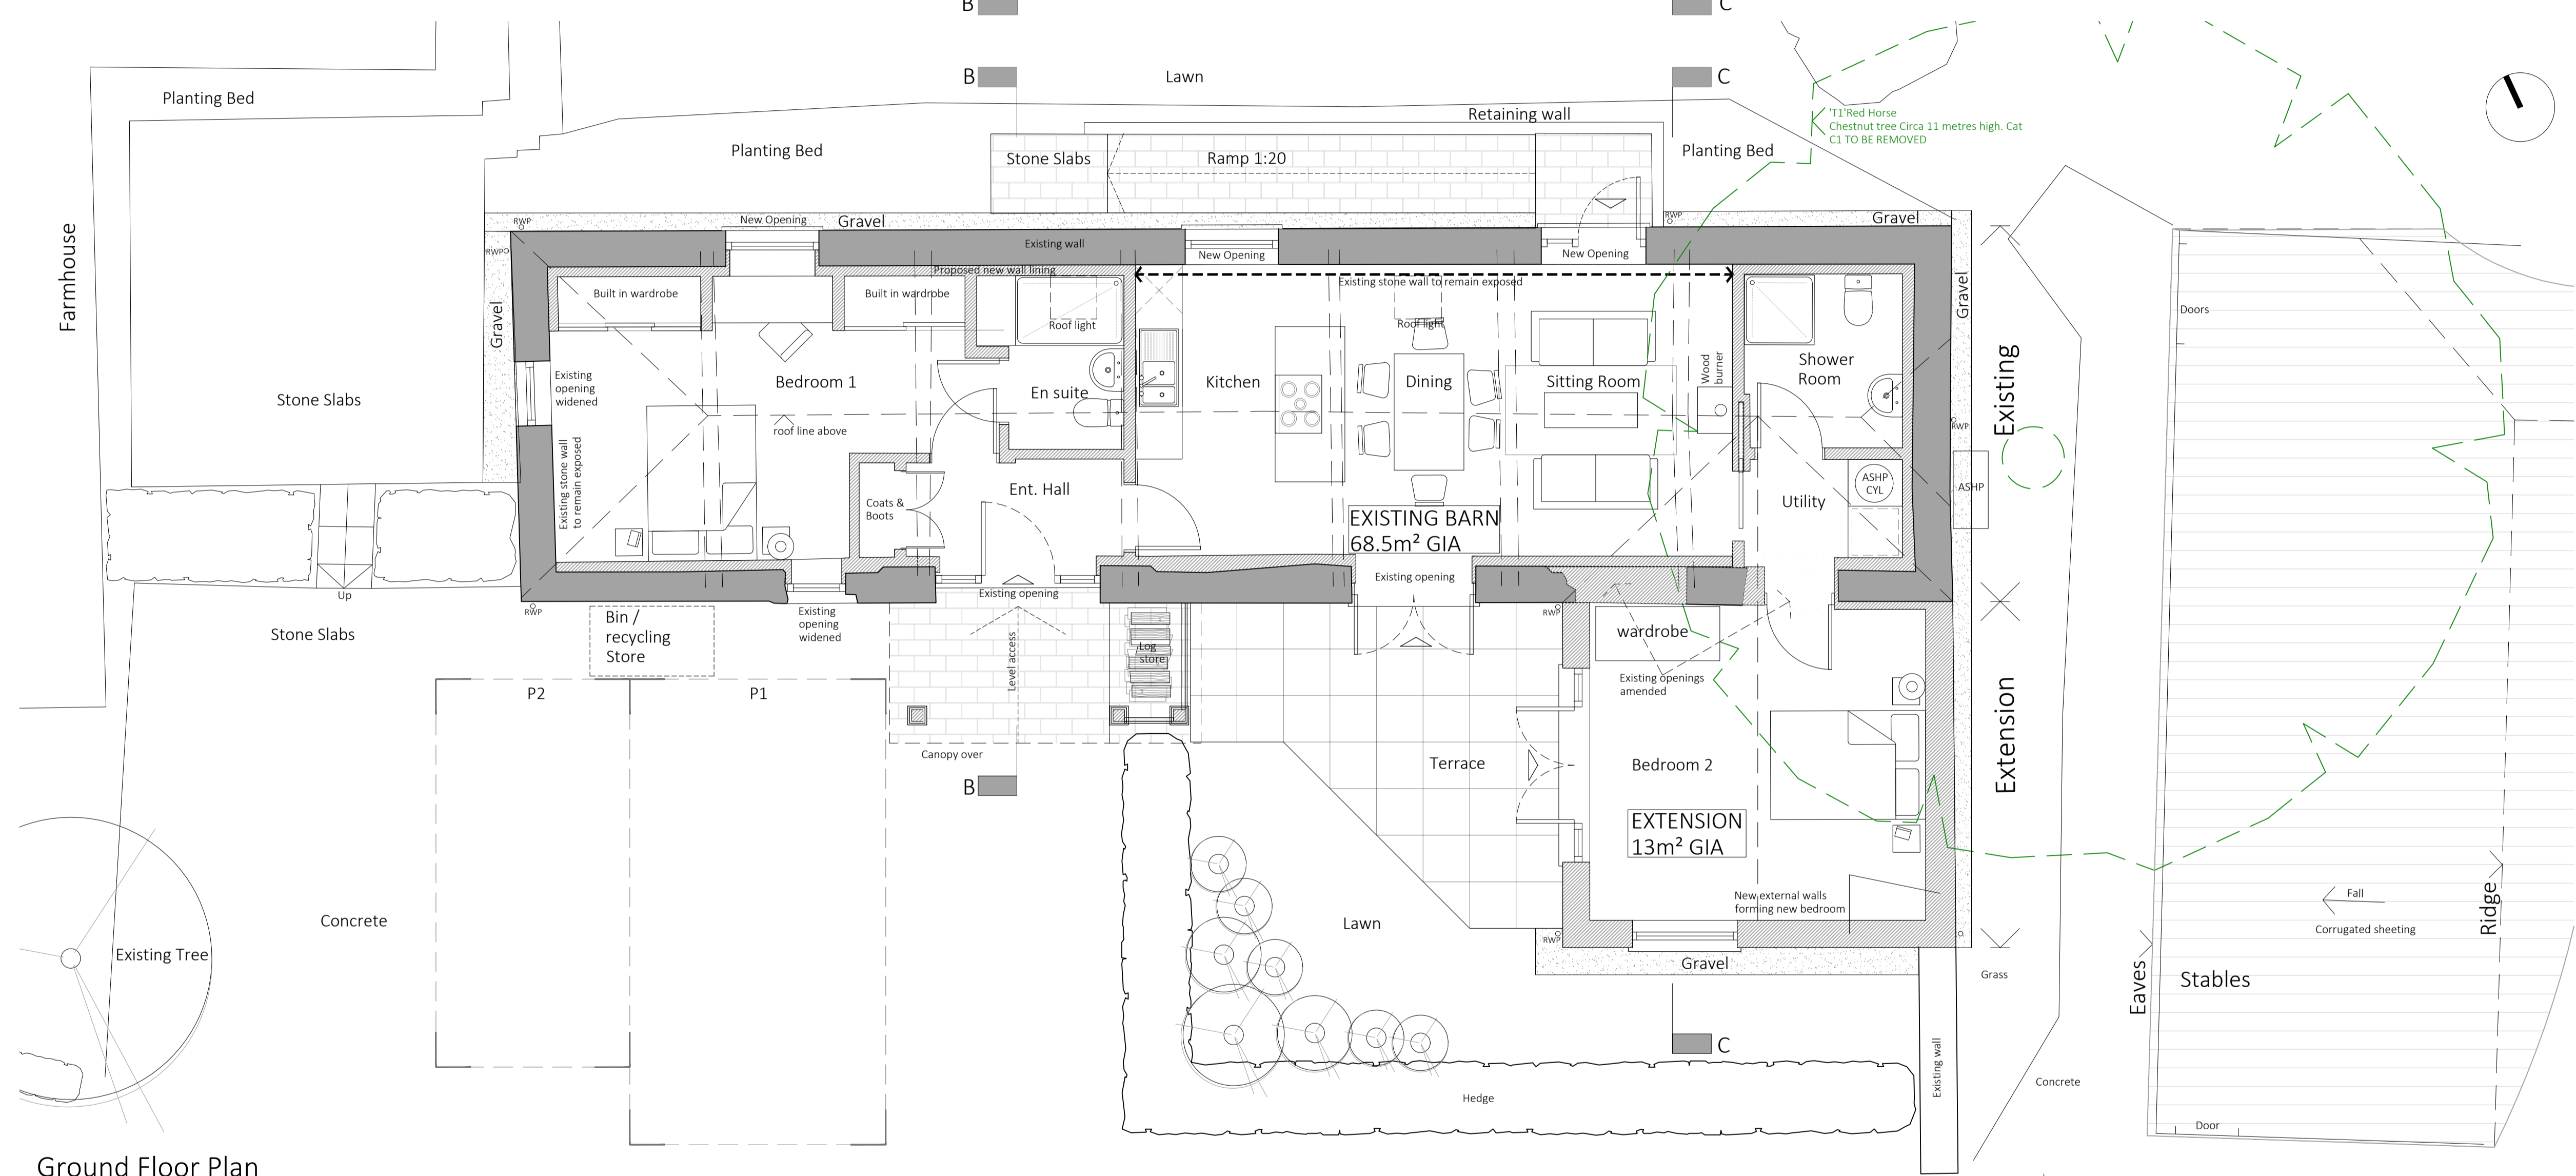

Ground Floor Plan

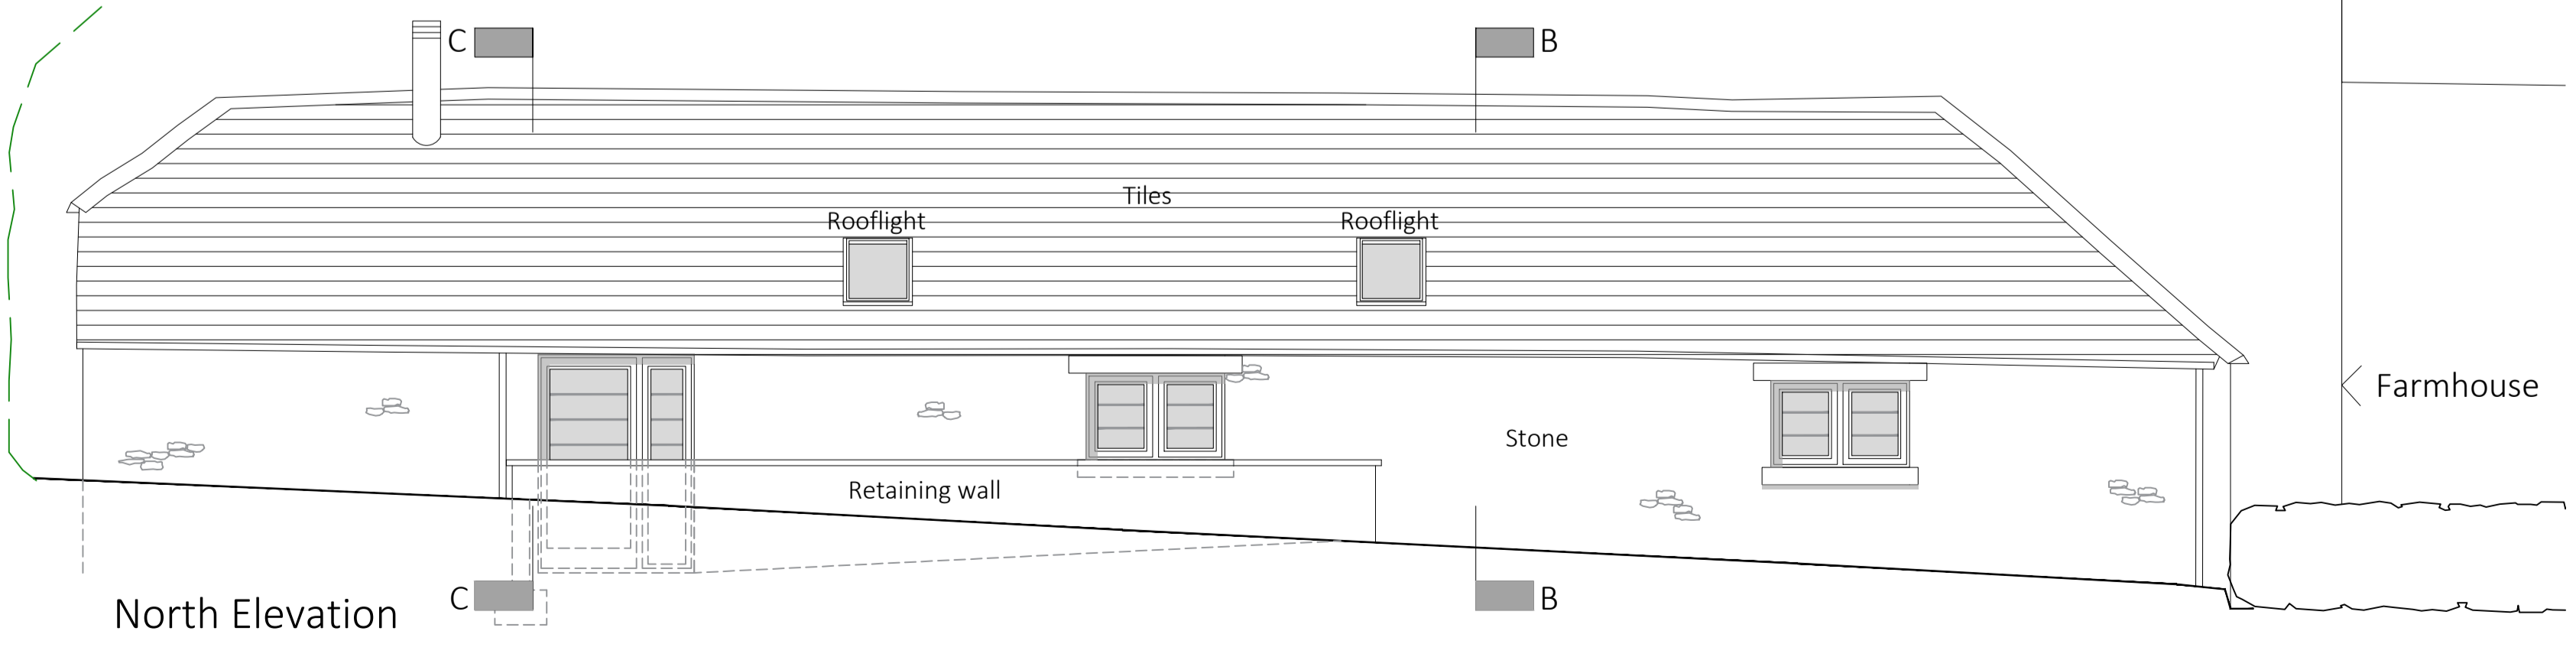

North Elevation

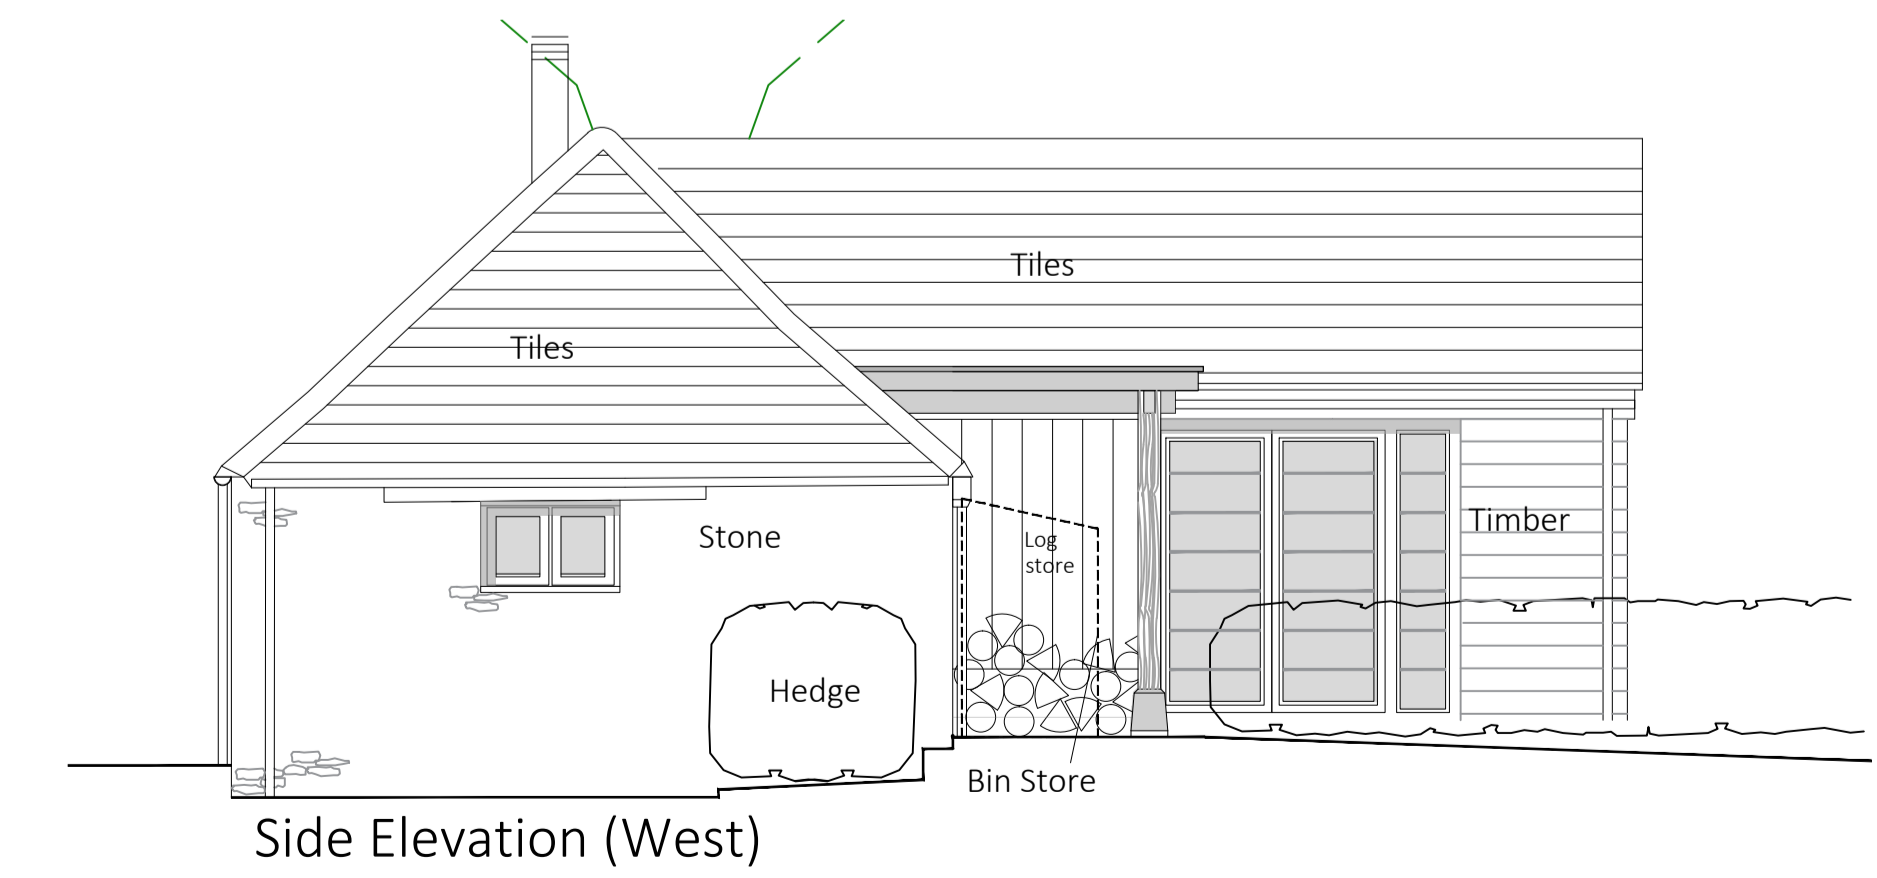

Side Elevation (West)

*T1 Red Horse Chestnut tree Circa 11 metres high, Cat C1 TO BE REMOVED

*T1 Red Horse Chestnut tree Circa 11 metres high, Cat C1 TO BE REMOVED

Key:
Application Boundary █

D-NDV: 01.09.23 Bin store added and flue position updated
 C-11: 08.08.23 Client Issue: ramp replaces stair to rear access door.
 B-11: 08.08.23 Client Issue: ramp replaces stair to rear access door.
 A-11: 30.06.23 Client Issue: ramp replaces stair to rear access door.
 L-11: 25.05.23 Client Issue: ramp replaces stair to rear access door.
 Rev: Date: Details: Rev: Status: Creation
 4408 3 110 D PLANNING
 Scale: 1:50
 Size: A1 L
 Drawn: NDV
 Check: MSB

Healey Court Farm
 Barn Conversion
 Proposed Drawings
 Plans and Elevations

