



East Elevation


South Elevation

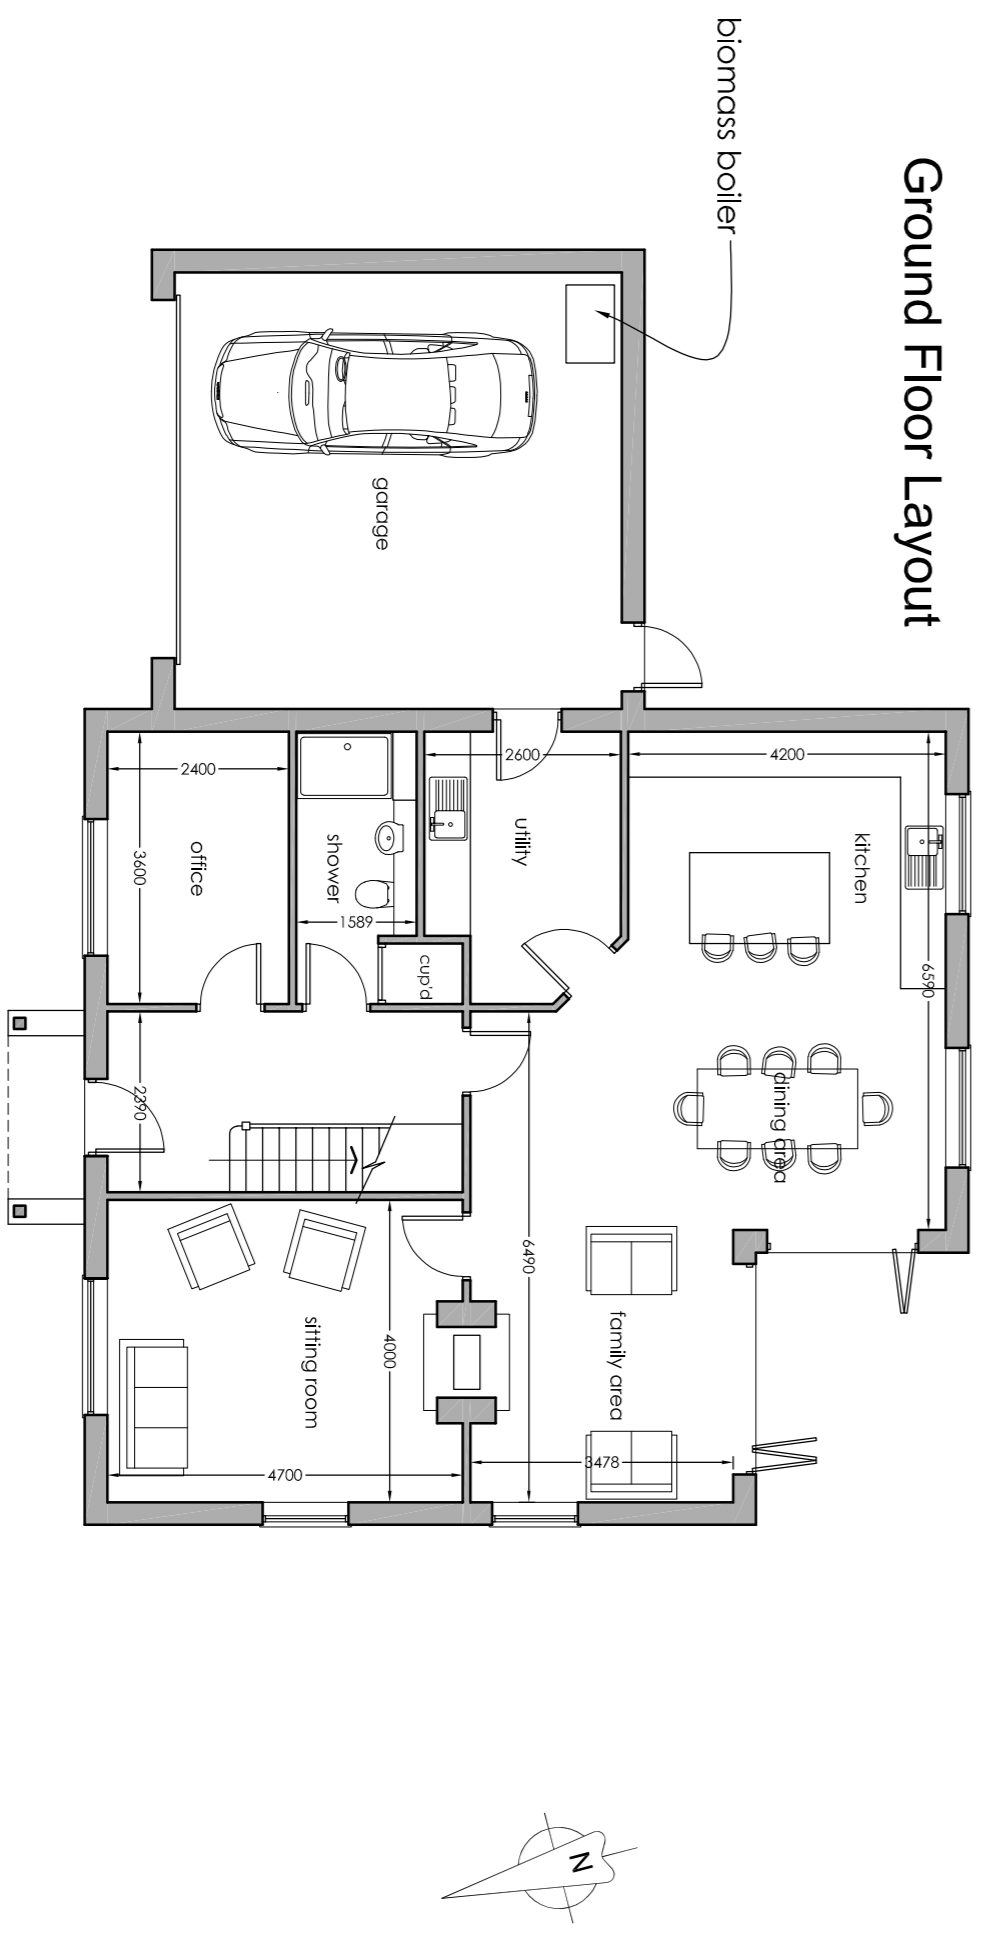

Ground Floor Layout

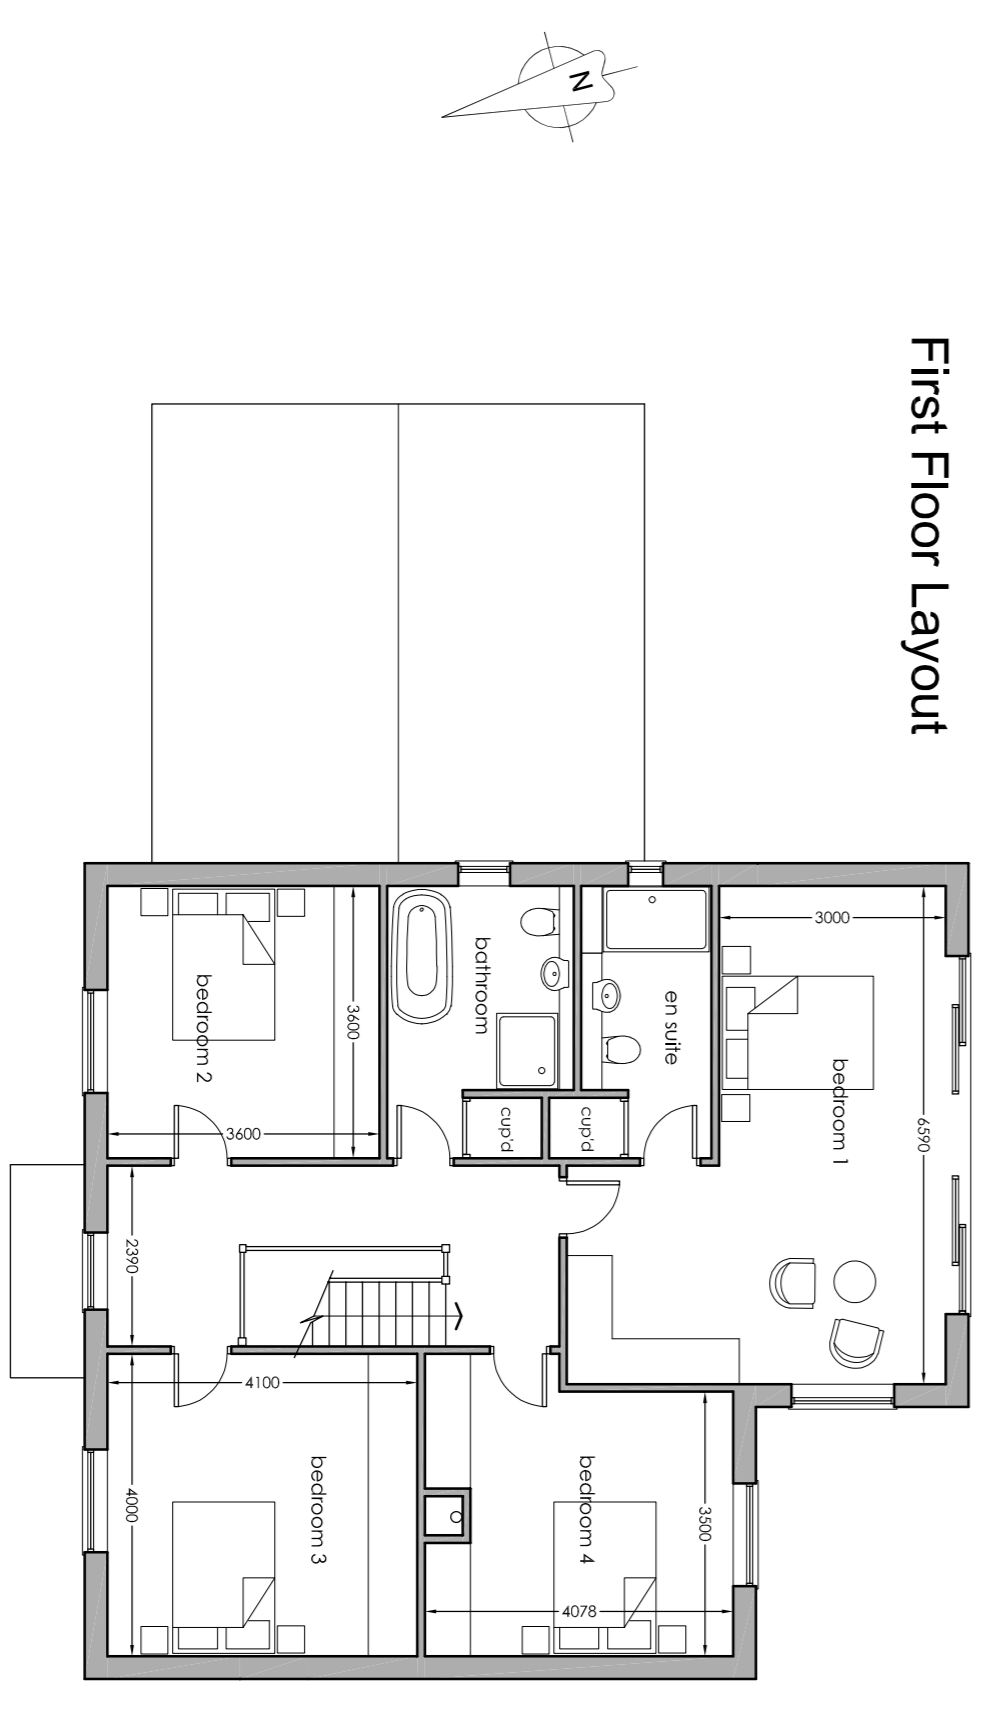

First Floor Layout

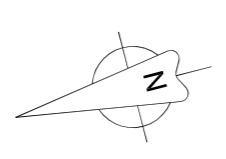

B. 24/09/23: PV panels and boiler locations shown
 A. 31/07/23: Planning Issue
 P.1. 05/11/21: Initial Issue

NEIL • REYNOLDS •
 Sellers Barr, Middle Street, Pottersham, Lincoln, LN4 2DR
 tel: 01522 759006 e-mail: neil@starchitects.co.uk

client
MR & MRS HARDY
 project
New House
 Hill Valley Stud Farm
 Somerton Gate Lane
 Waddington, Lincoln

drawing title
LAYOUTS & ELEVATIONS

date
 November 2021
 scale
 as shown @ A1
 drawing number
ST-501 / 02
 revision
B