




North East Elevation

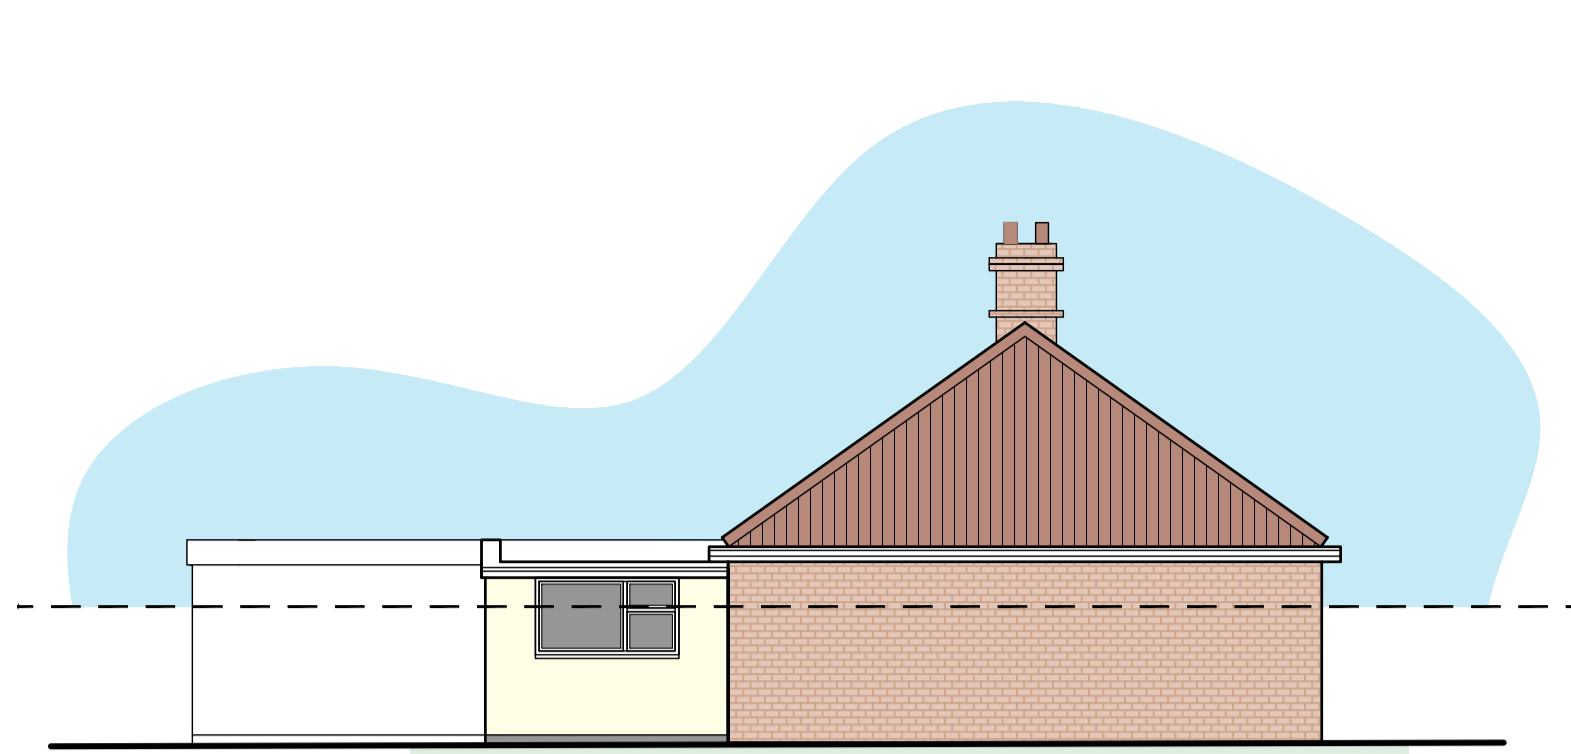

South East Elevation

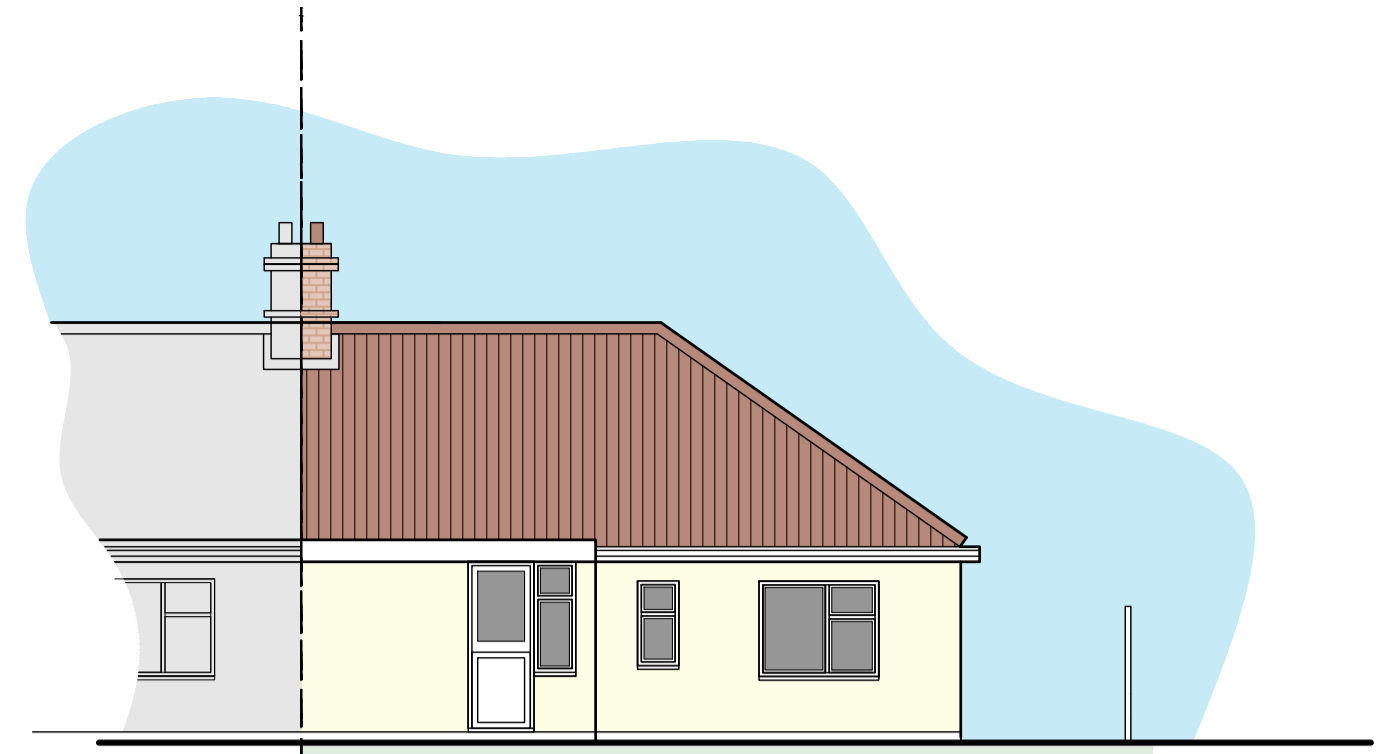

South West Elevation

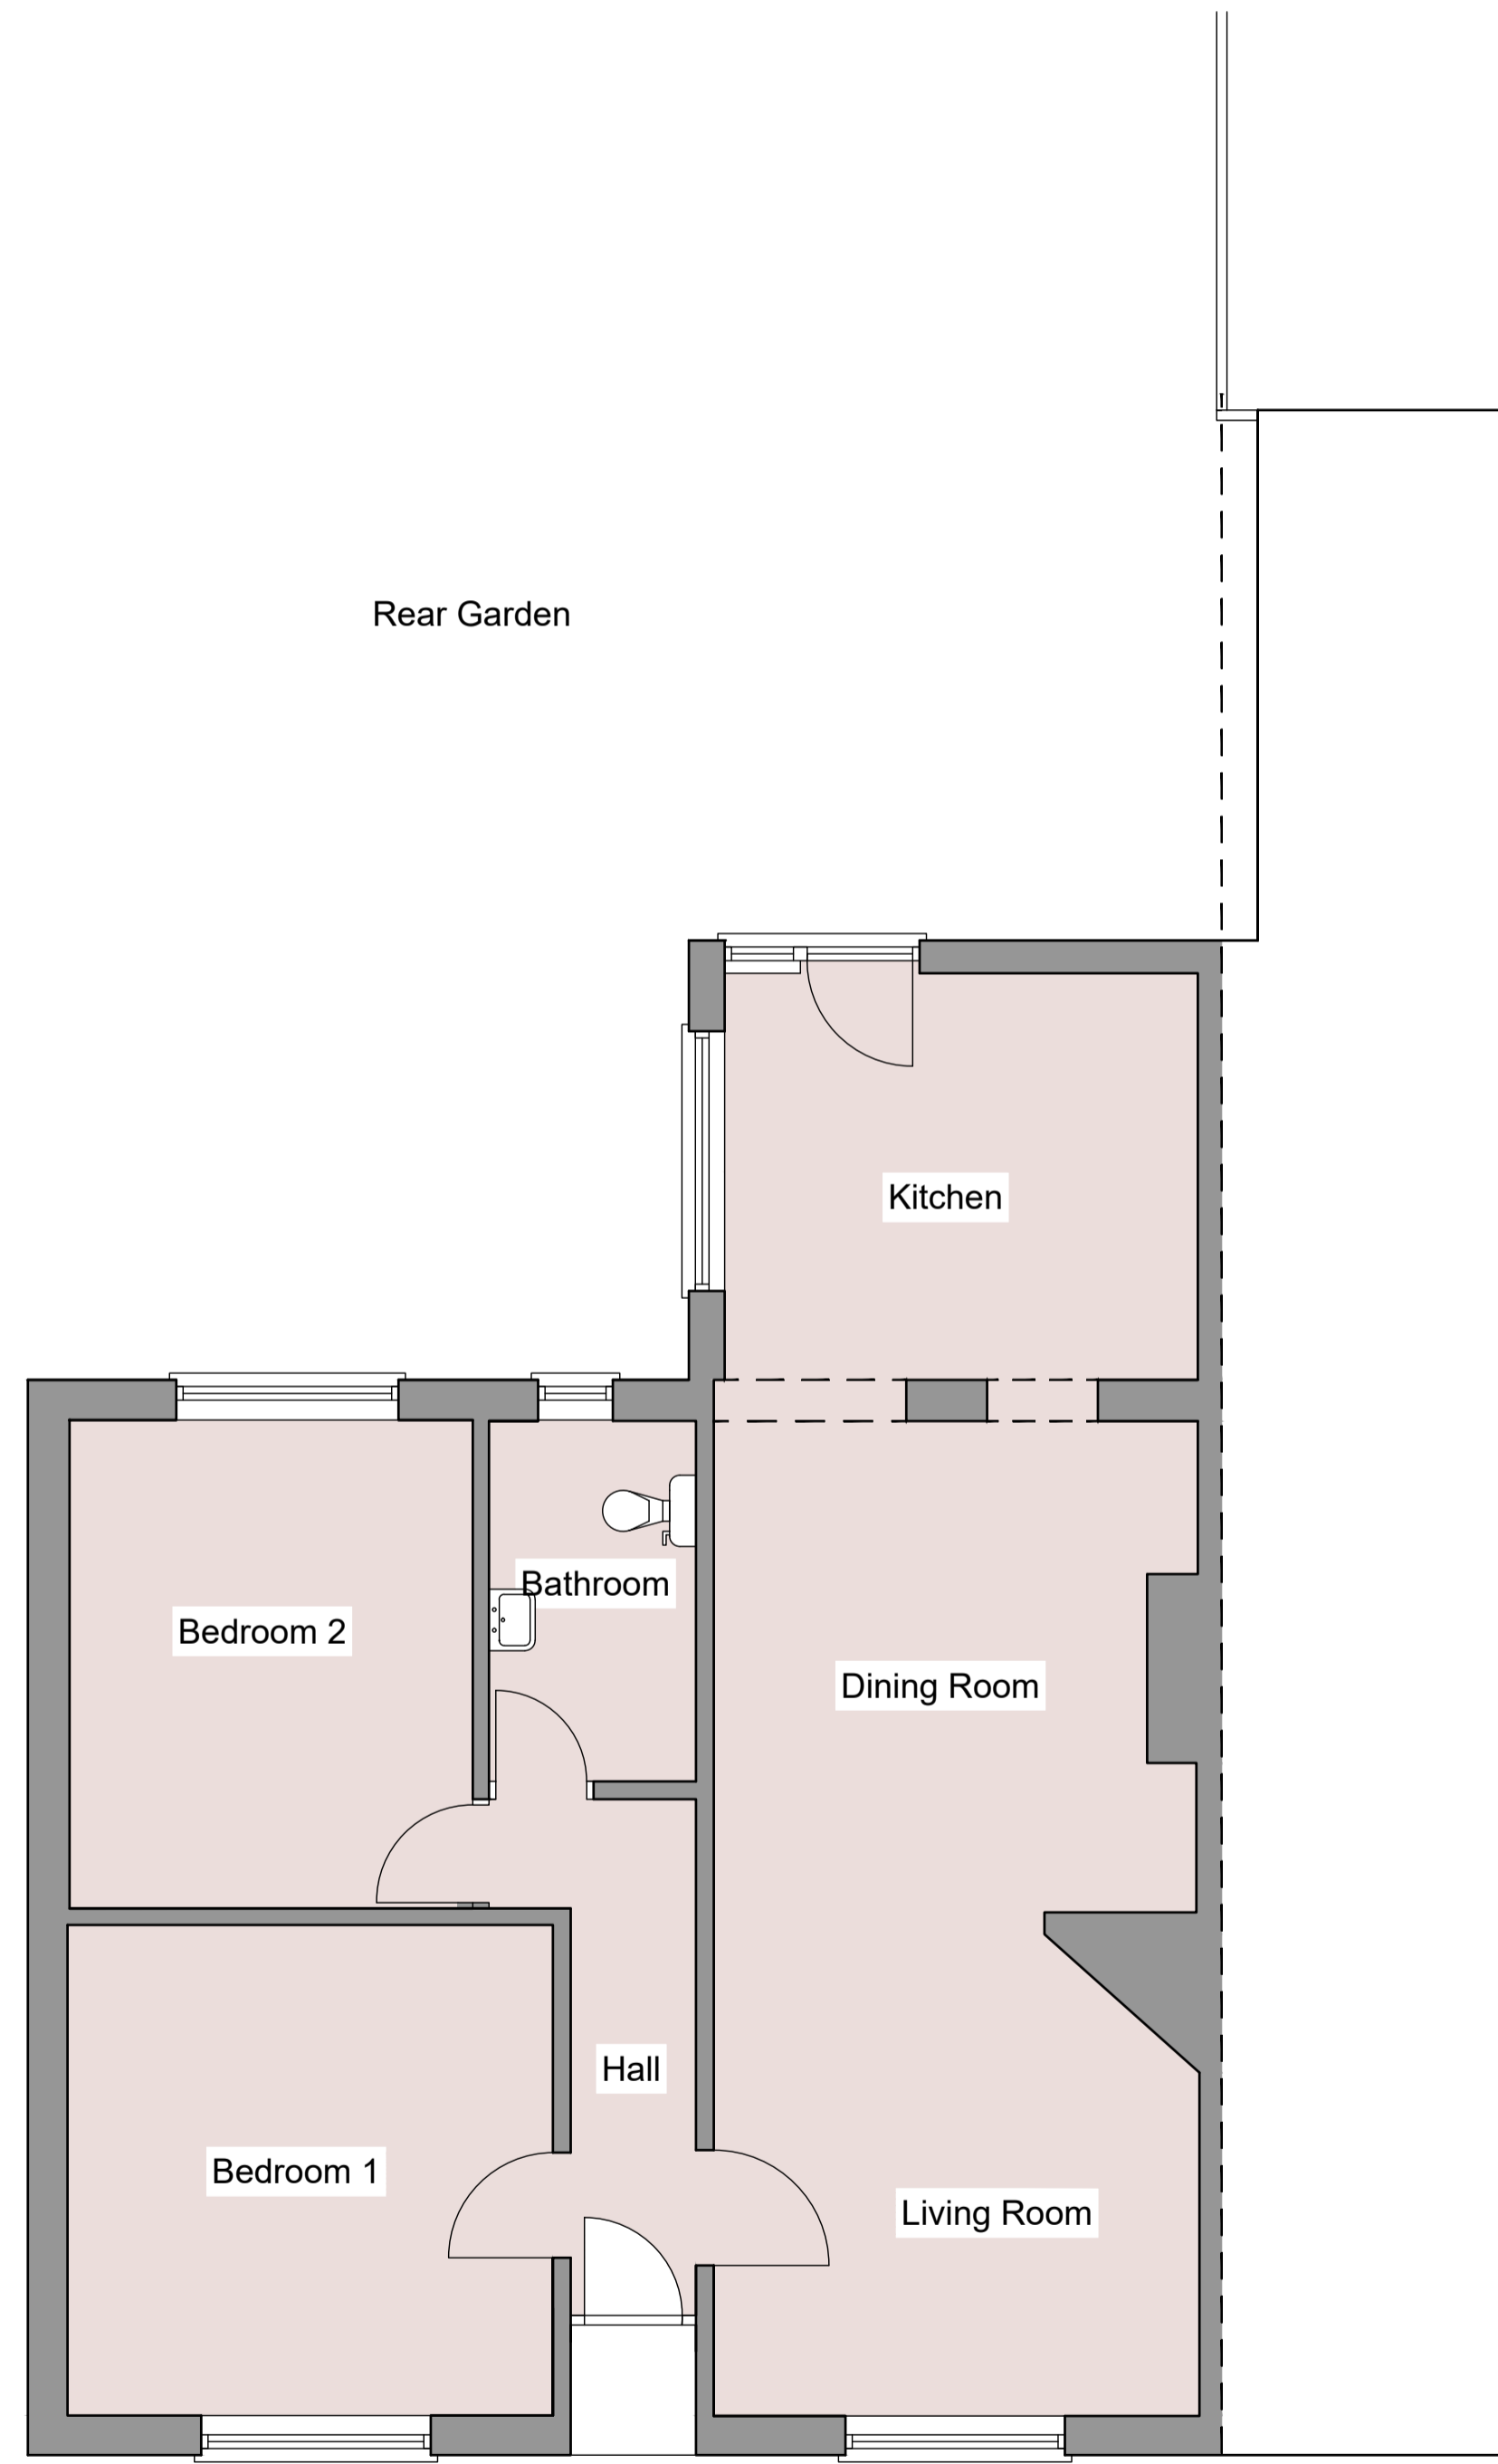

Ground Floor Plan



Site Plan 1 /200



Location Plan 1 /1250



SURVEY PLAN



Howe and Boosey
Architectural Services Ltd

28 Julian Road, Norwich, NR10 3QA
Email: office@howeboosey.co.uk
Website: howeboosey.co.uk
Company Number 13511000 Incorporated 14th July 2021

Project
Mr T Palmer
62 Hercules Road
Norwich
As Existing Floor Plans Elevations and Site Plans

Scale	1:50	1:100	1:200	1:1250	@ A1
Job No.	0312	01			
Drawn by:	H and B		Date:	Aug 2023	

This design is the copyright of Howe and Boosey Architectural Services Ltd and should not be altered, photographed, copied or reproduced without written consent. All dimensions are to be checked by the general contractor on site and any discrepancies clarified before the work proceeds.