


PROPOSED SITE PLAN 1:500

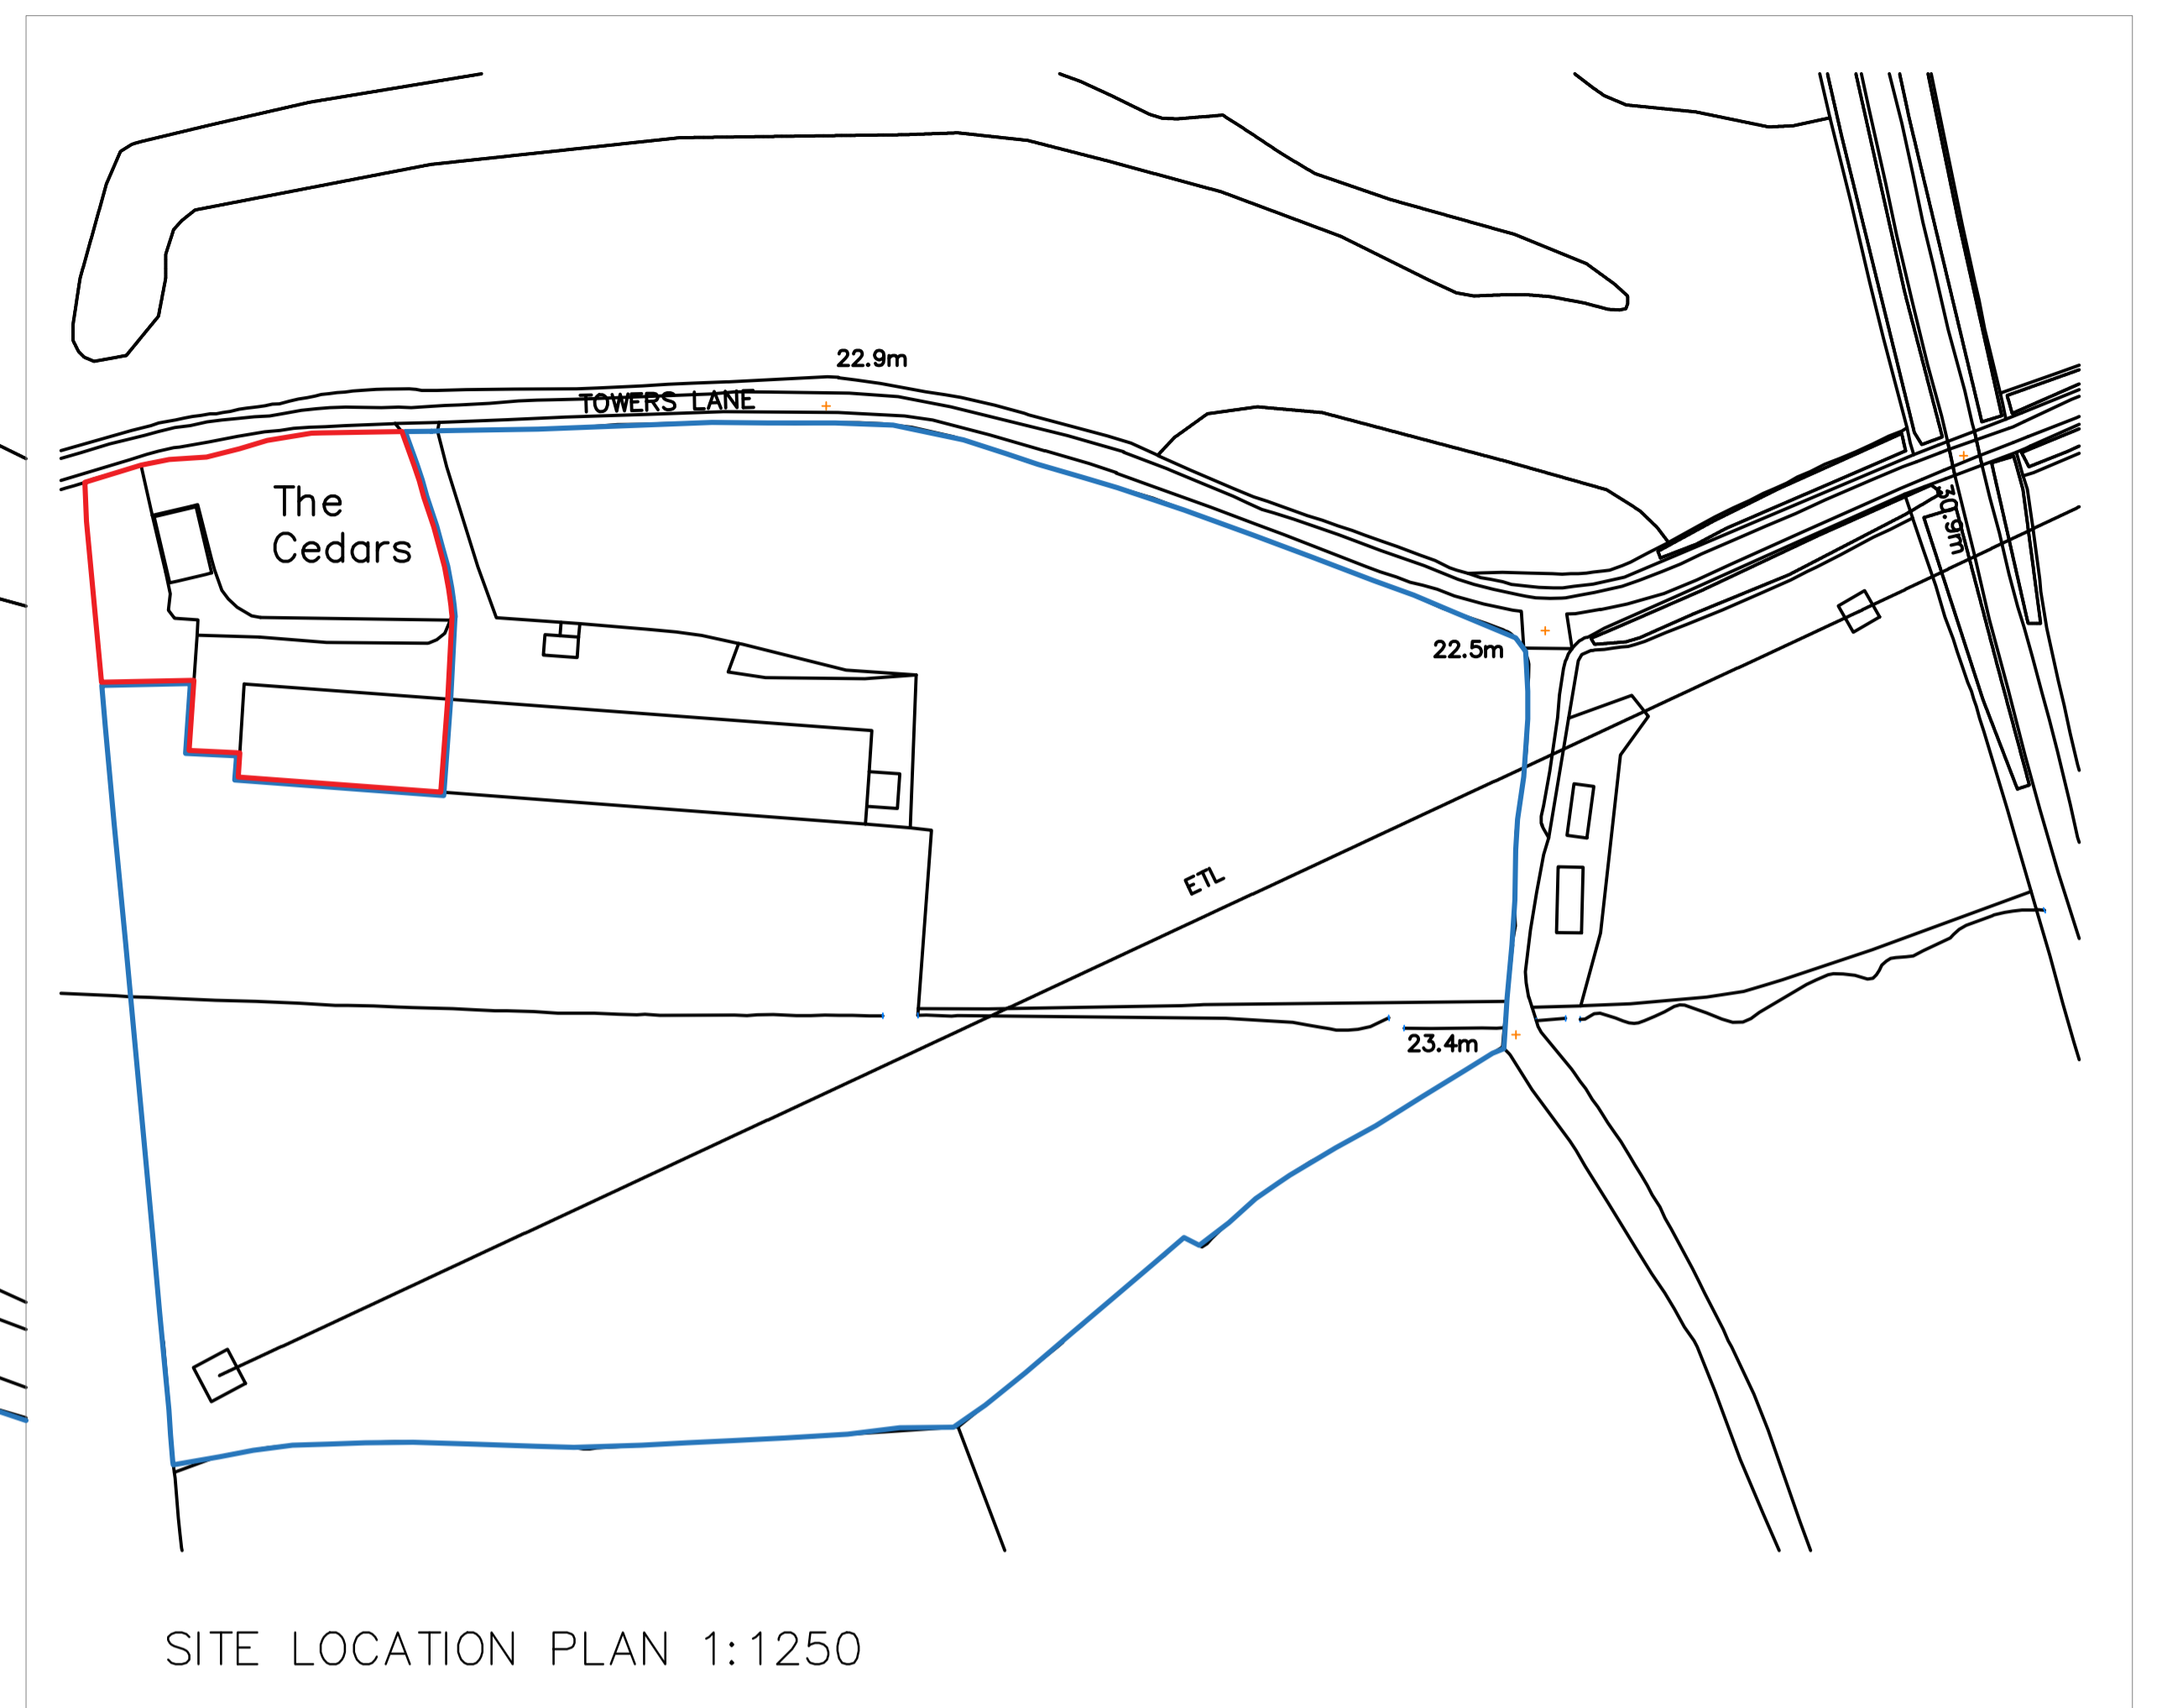

SITE LOCATION PLAN 1:1250

Rev	Date	Info



beeston aspinall architects
 Architects and Building Consultants
 The Studio, Fir Tree Farm, Fir Tree Lane, Chorley,
 Cheshire, CW5 8JX
 Tel: 01270 524896 Email: info@ba-architects.co.uk
 Web: www.ba-architects.co.uk

Client Mr. Rod Wood		
Project The Cedars, Towers Lane, Alvanley, Cheshire, WA6 0LG		
Scale/Sheet Size As Shown @ A1	Drawn A. Edwards	Date 30.06.2021
Drawing Title Proposed Site Plans		
Drawing Number 2769.P3	Revision	

This drawing is copyright. Figured dimensions are to be followed, DO NOT SCALE DRAWING. Any discrepancy must be reported to the Designer immediately and before proceeding.