




FRONT ELEVATION AS EXISTING 1:200

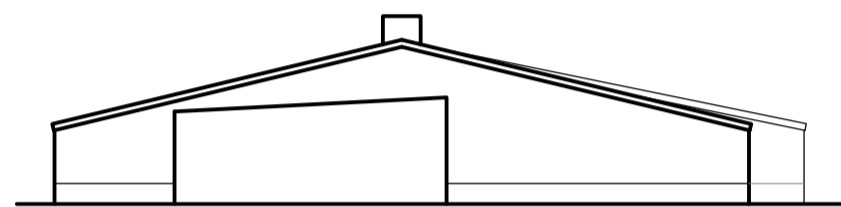


SIDE ELEVATION AS EXISTING 1:200

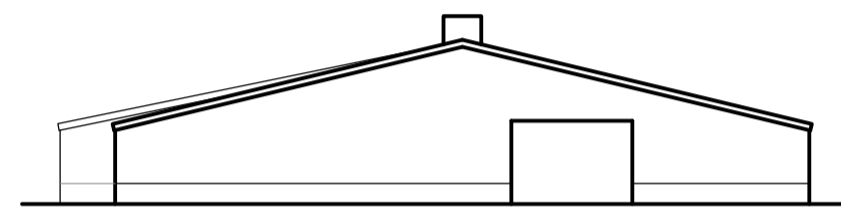

SIDE ELEVATION AS EXISTING 1:200

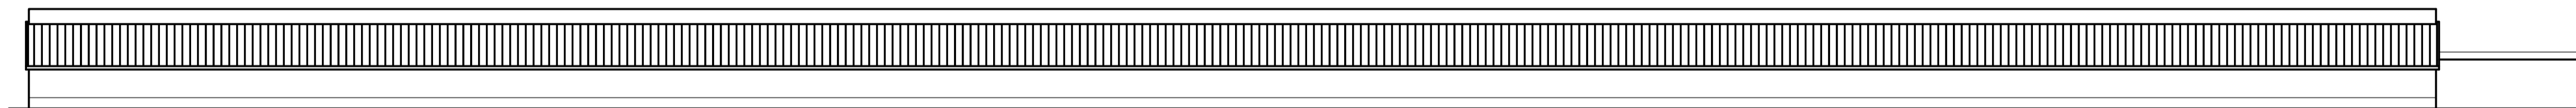

REAR ELEVATION AS EXISTING 1:200

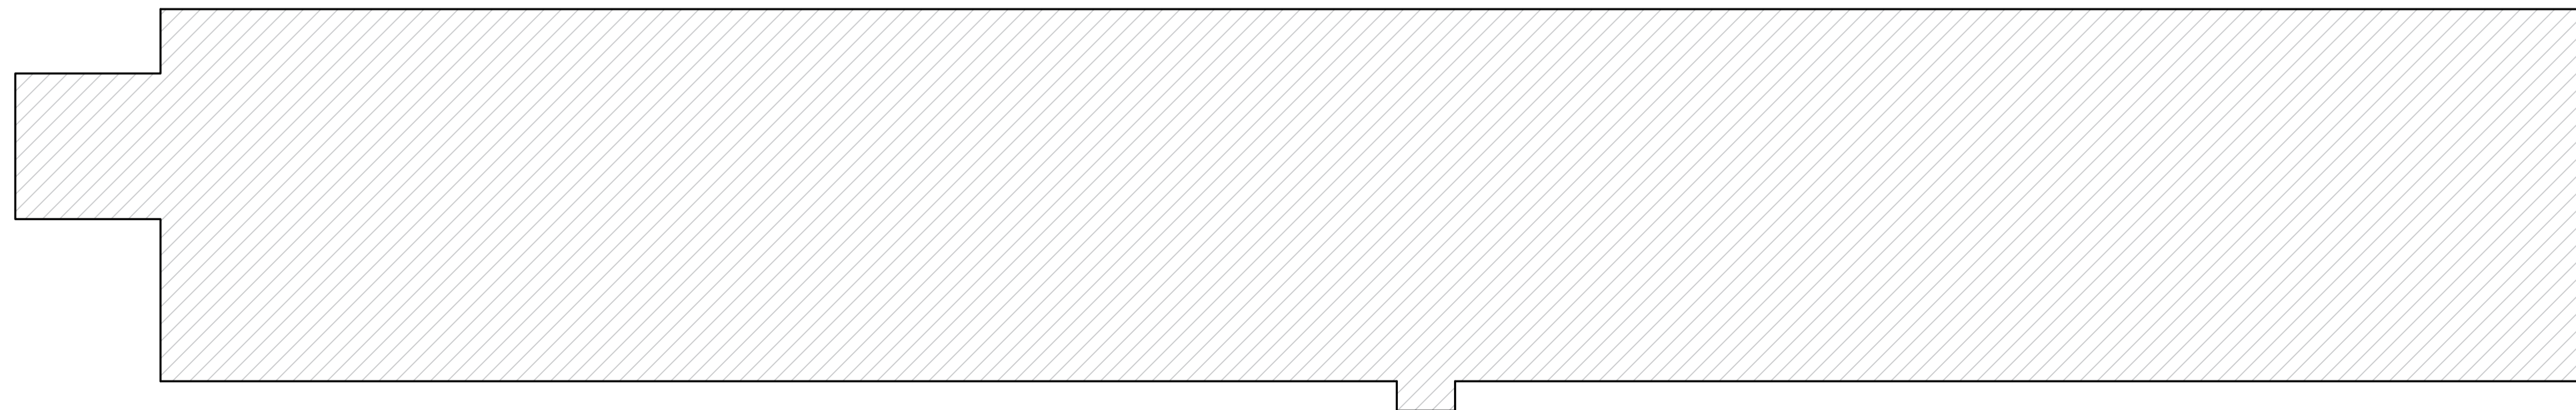

FLOOR PLAN AS EXISTING 1:200

Rev	Date	Info



**beeston aspinall architects**  
 Architects and Building Consultants  
 The Studio, Fir Tree Farm, Fir Tree Lane, Chorley,  
 Cheshire, CW5 8JX  
 Tel: 01270 524896 Email: info@ba-architects.co.uk  
 Web: www.ba-architects.co.uk

Client <b>Mr. Rod Wood</b>		
Project <b>The Ceders, Towers Lane, Alvanley, Cheshire, WA6 0LG</b>		
Scale/Sheet Size <b>1:200 • A1</b>	Drawn <b>A. Edwards</b>	Date <b>30.06.2021</b>
Drawing Title <b>Proposed Floor Plan and Elevations</b>		
Drawing Number <b>2769.P1</b>		Revision
<small>This drawing is copyright. Figured dimensions are to be followed,          DO NOT SCALE DRAWING. Any discrepancy must be reported to          the Designer immediately and before proceeding.</small>		