




FRONT ELEVATION

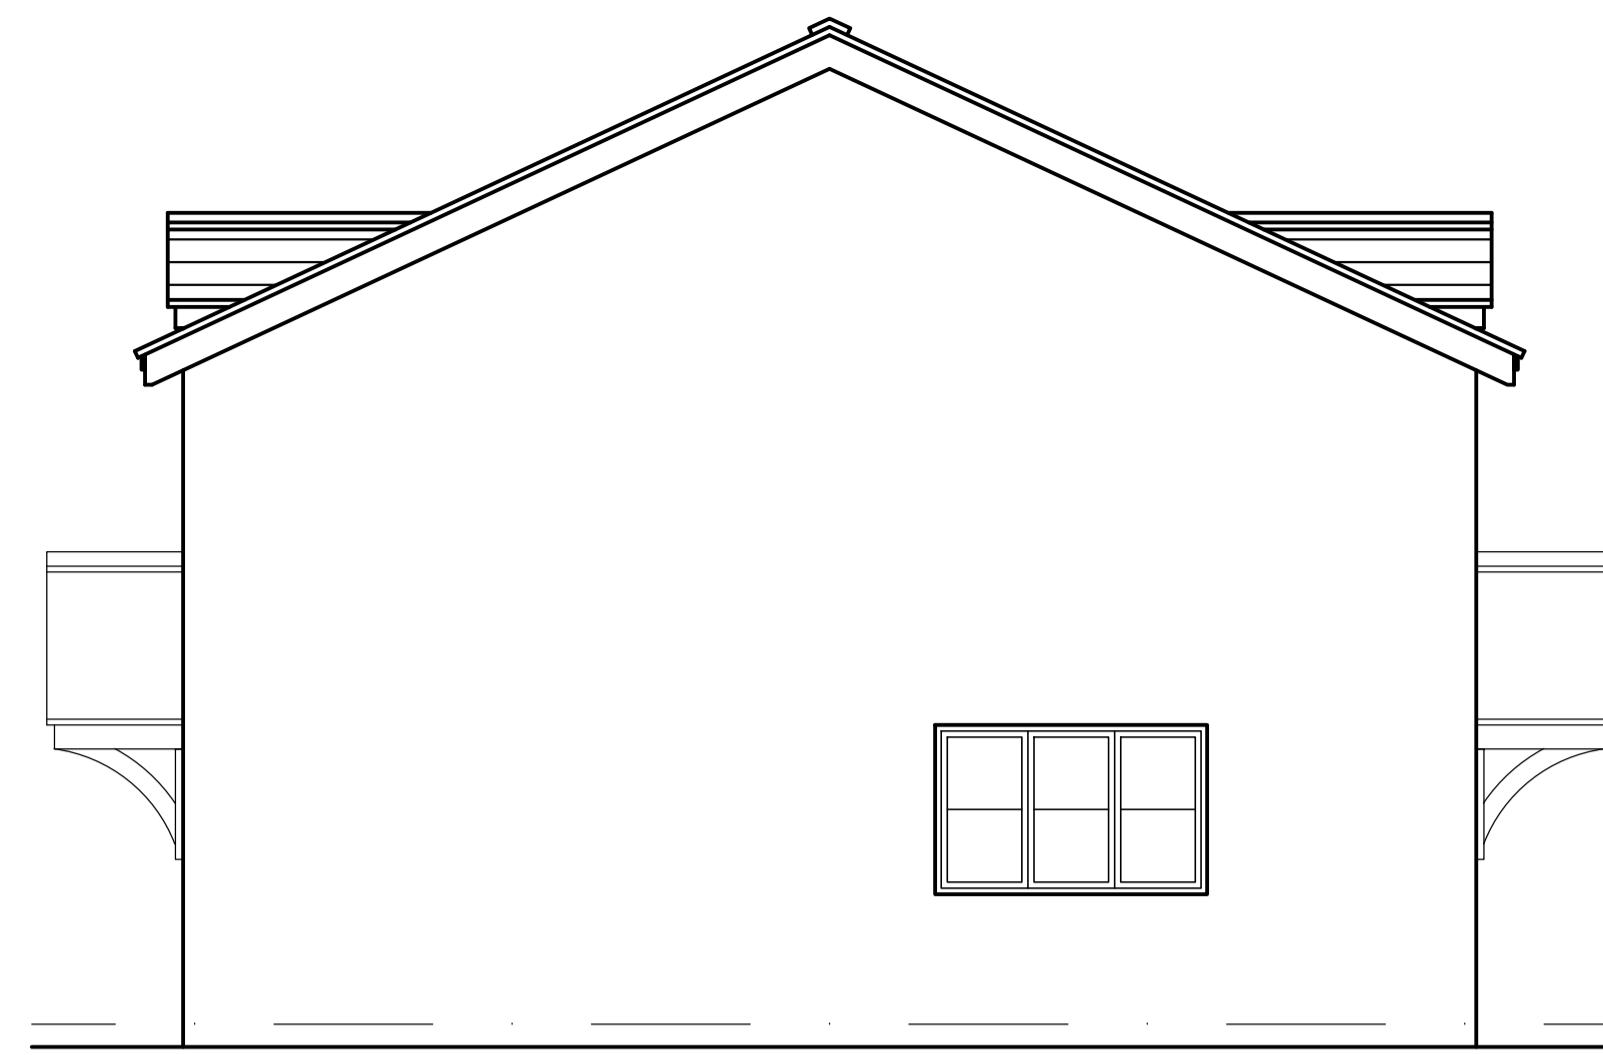

SIDE ELEVATION

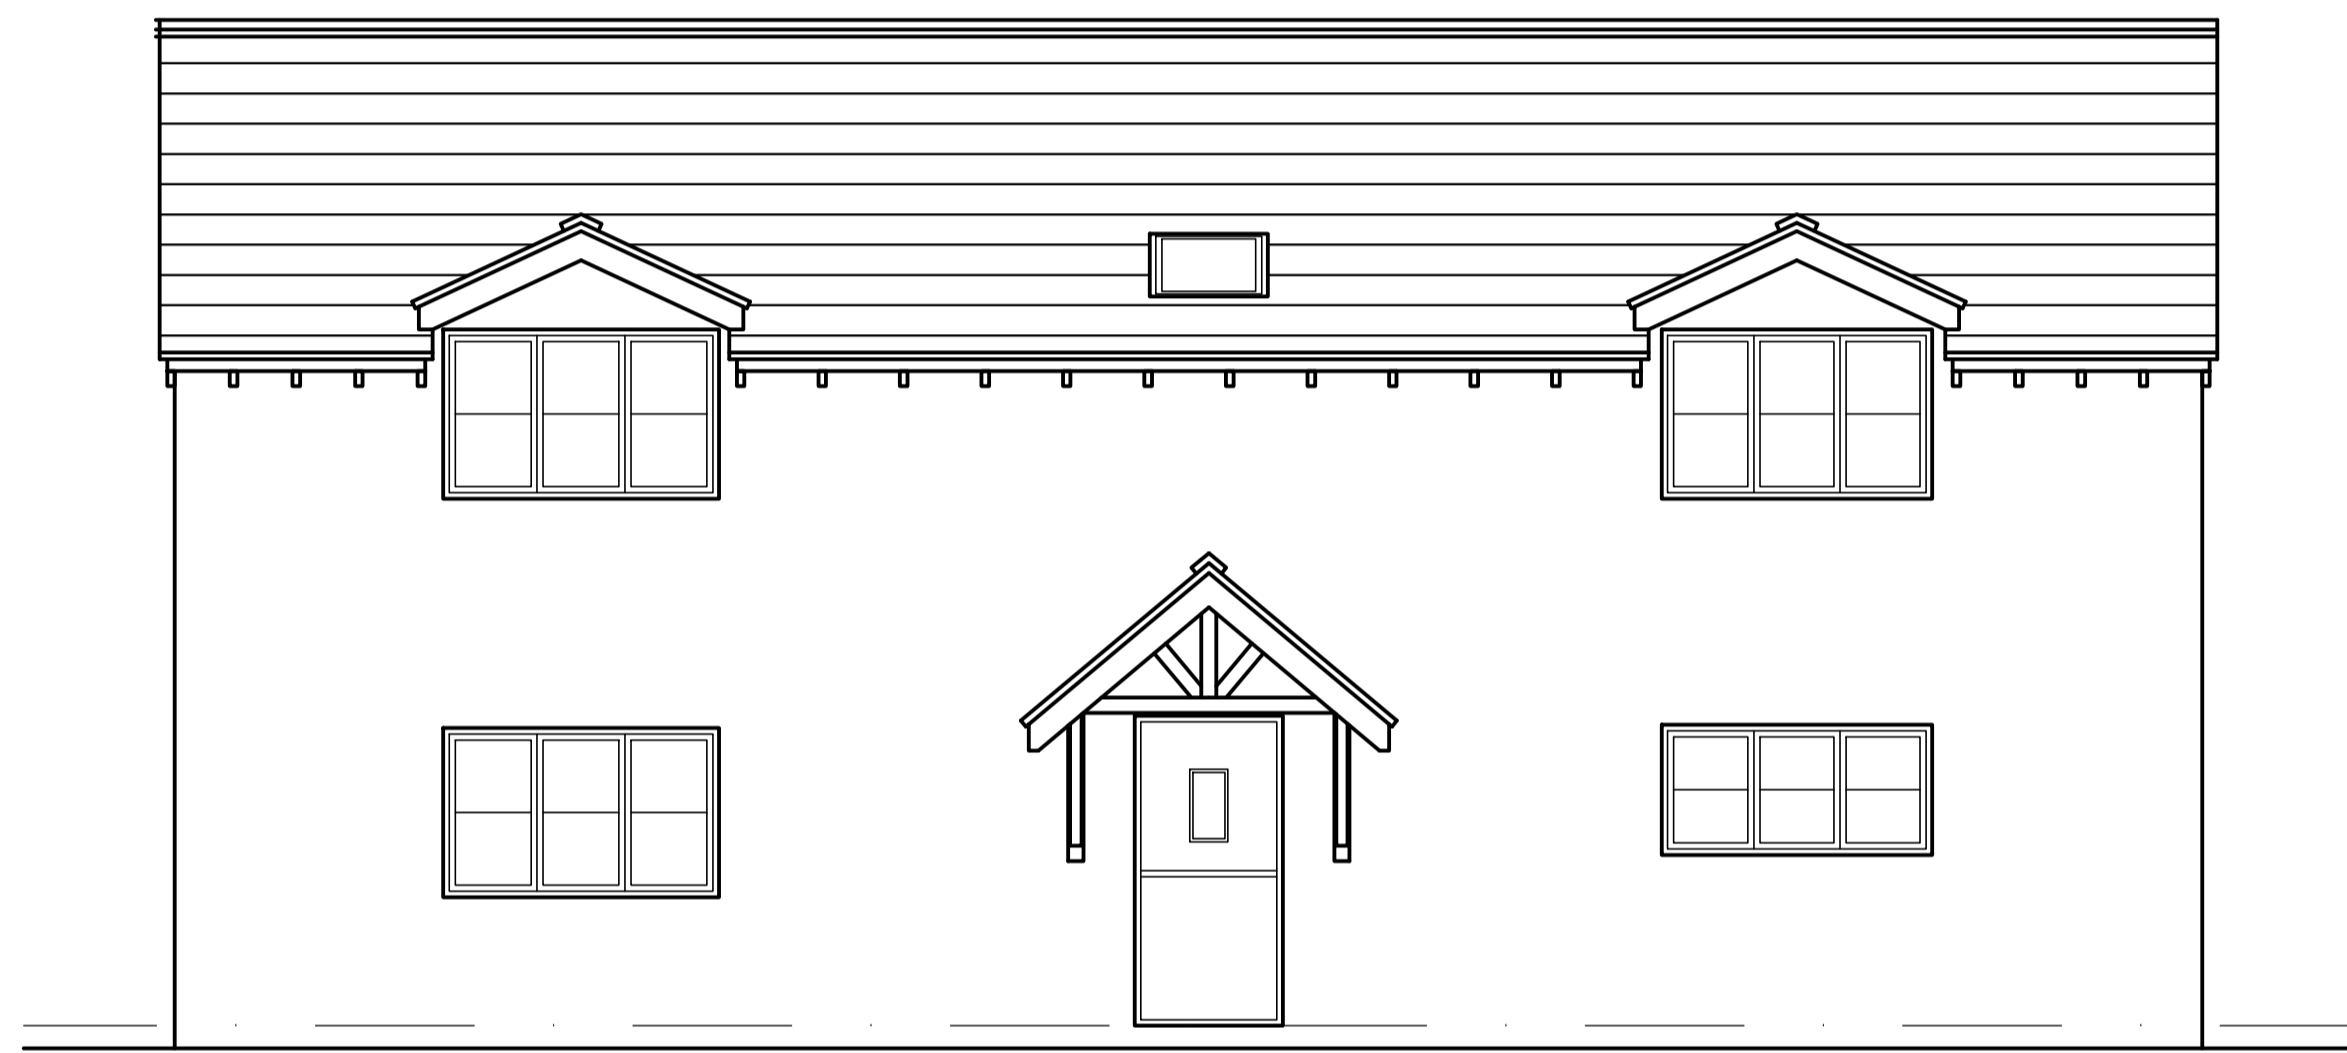


REAR ELEVATION

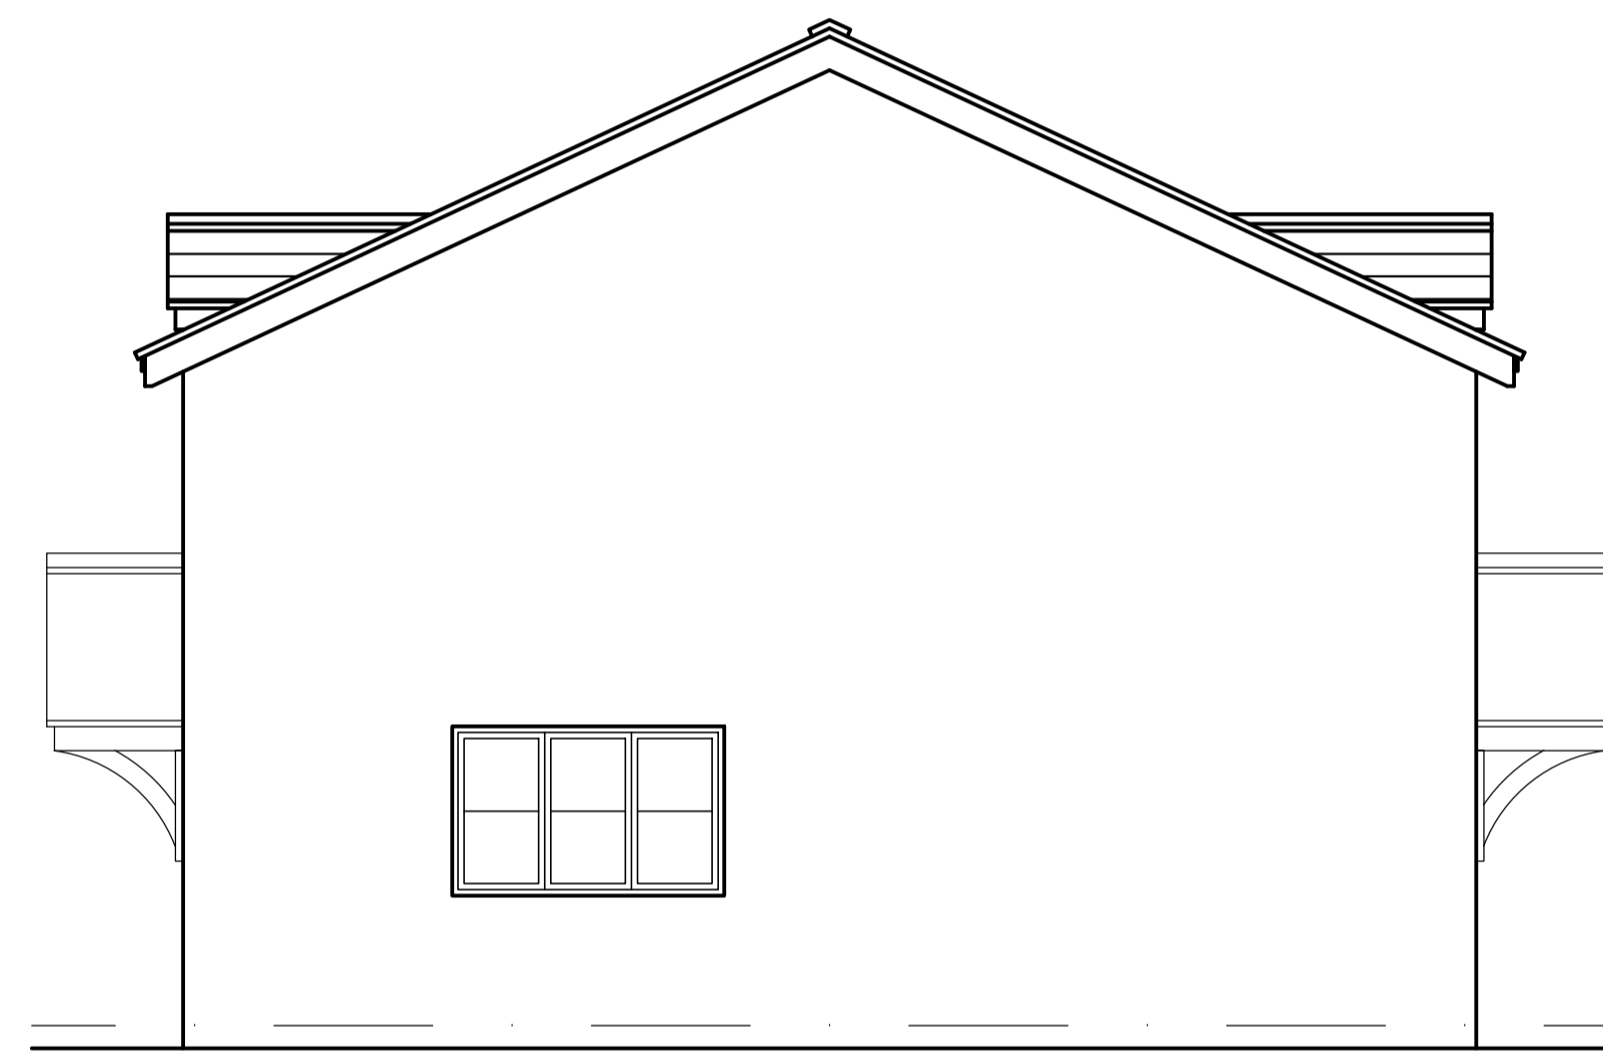


SIDE ELEVATION

Ground Floor = 85sqm
 First Floor = 85sqm

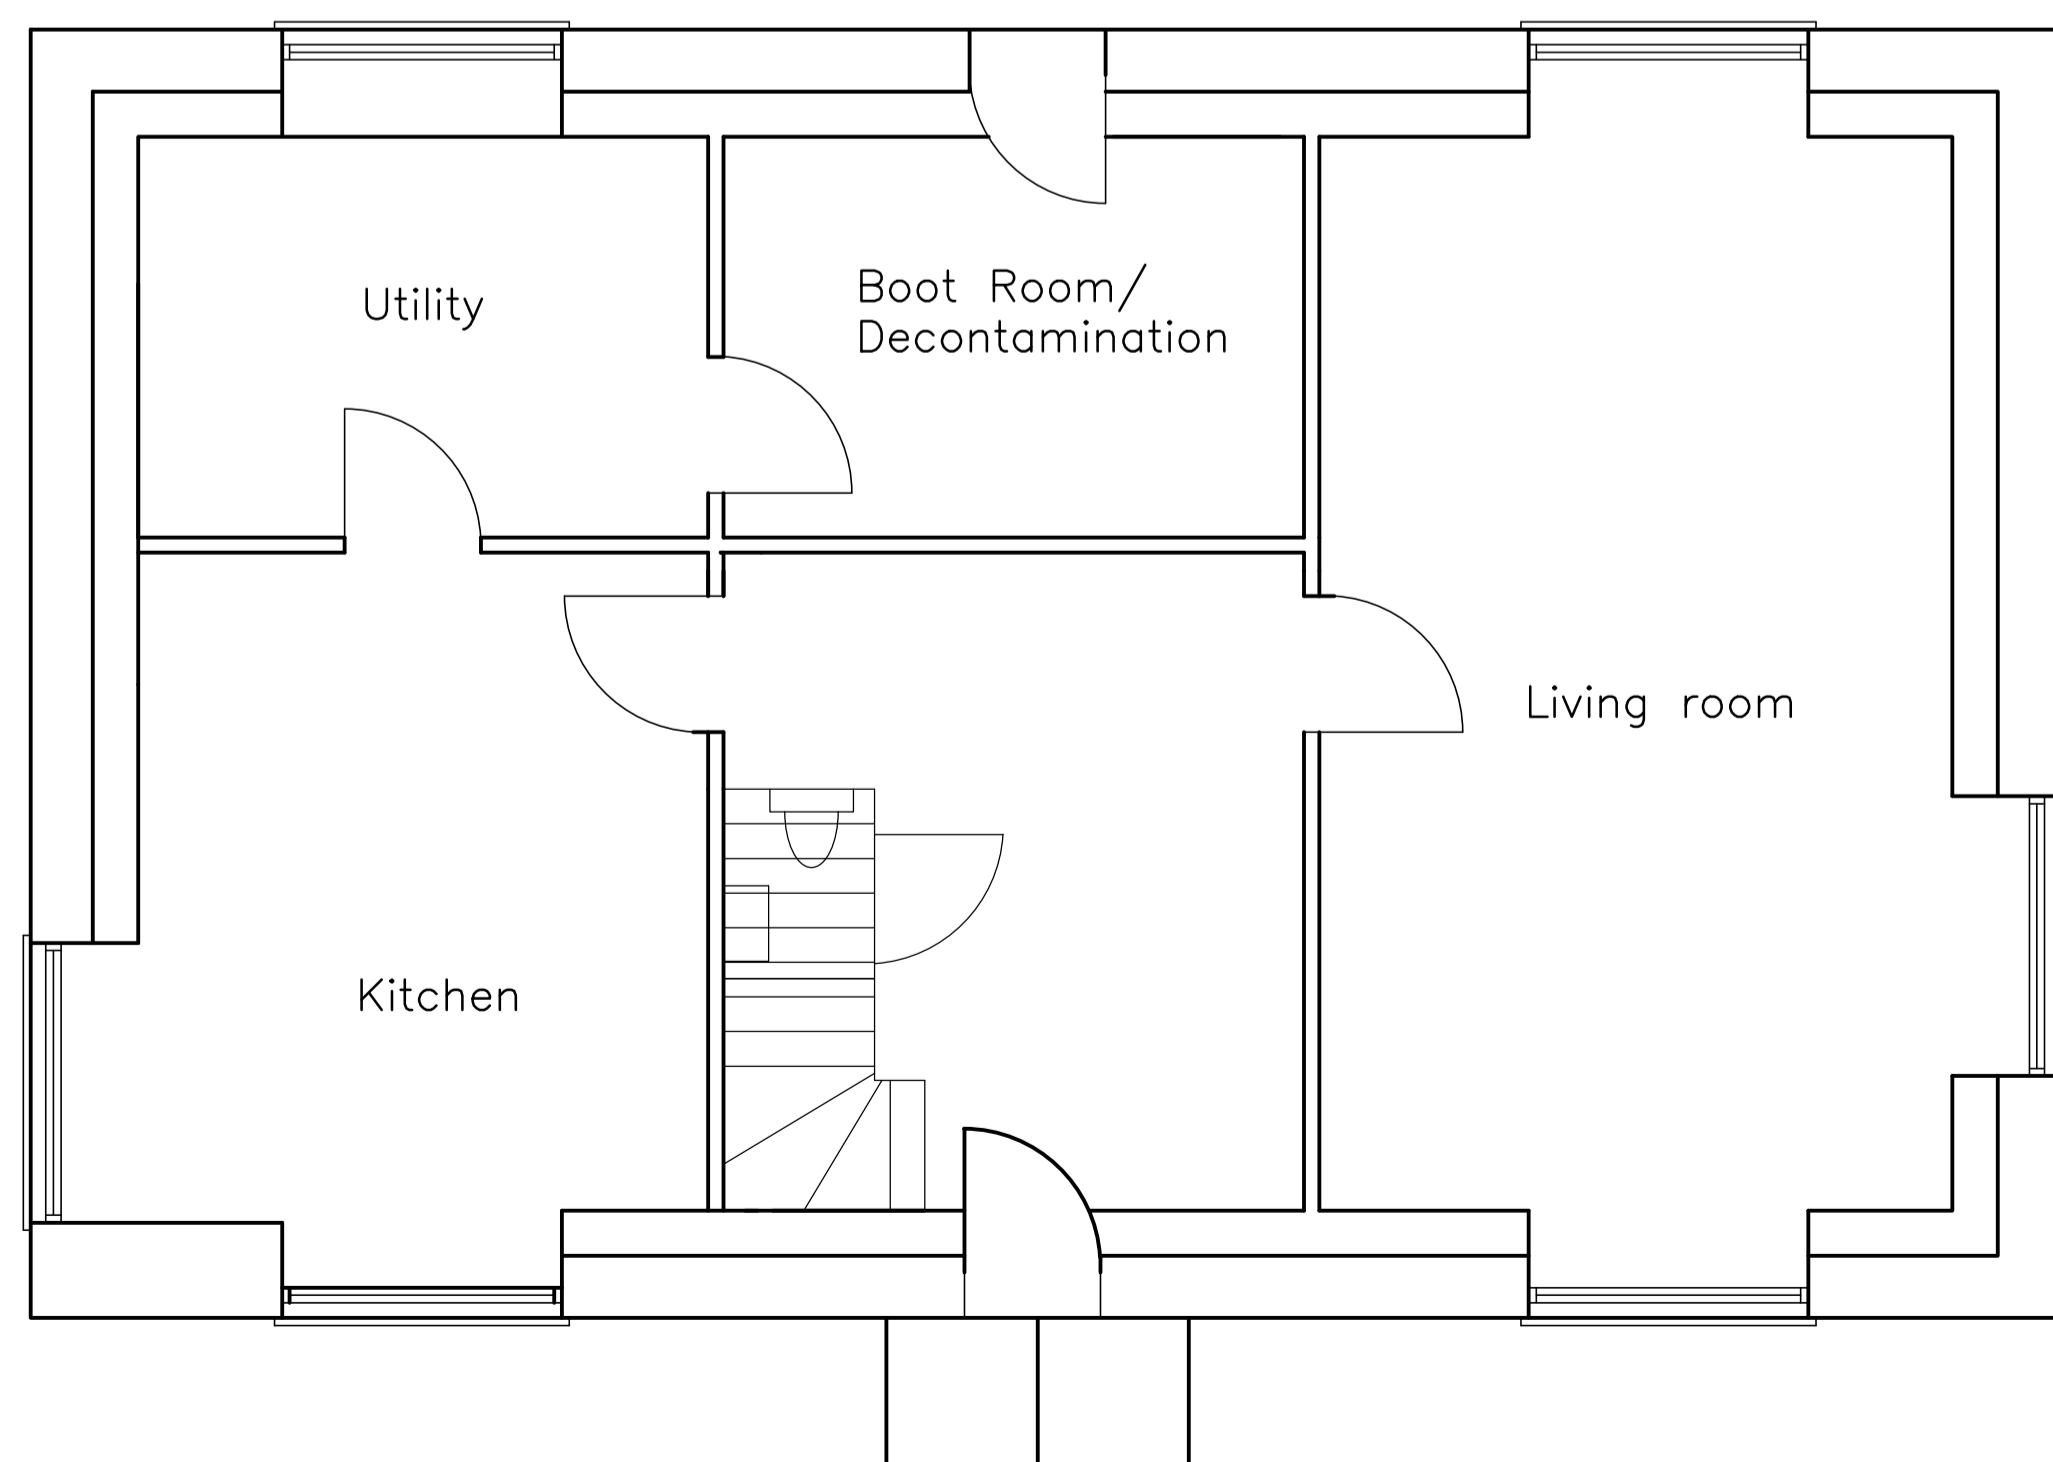

GROUND FLOOR PLAN AS PROPOSED

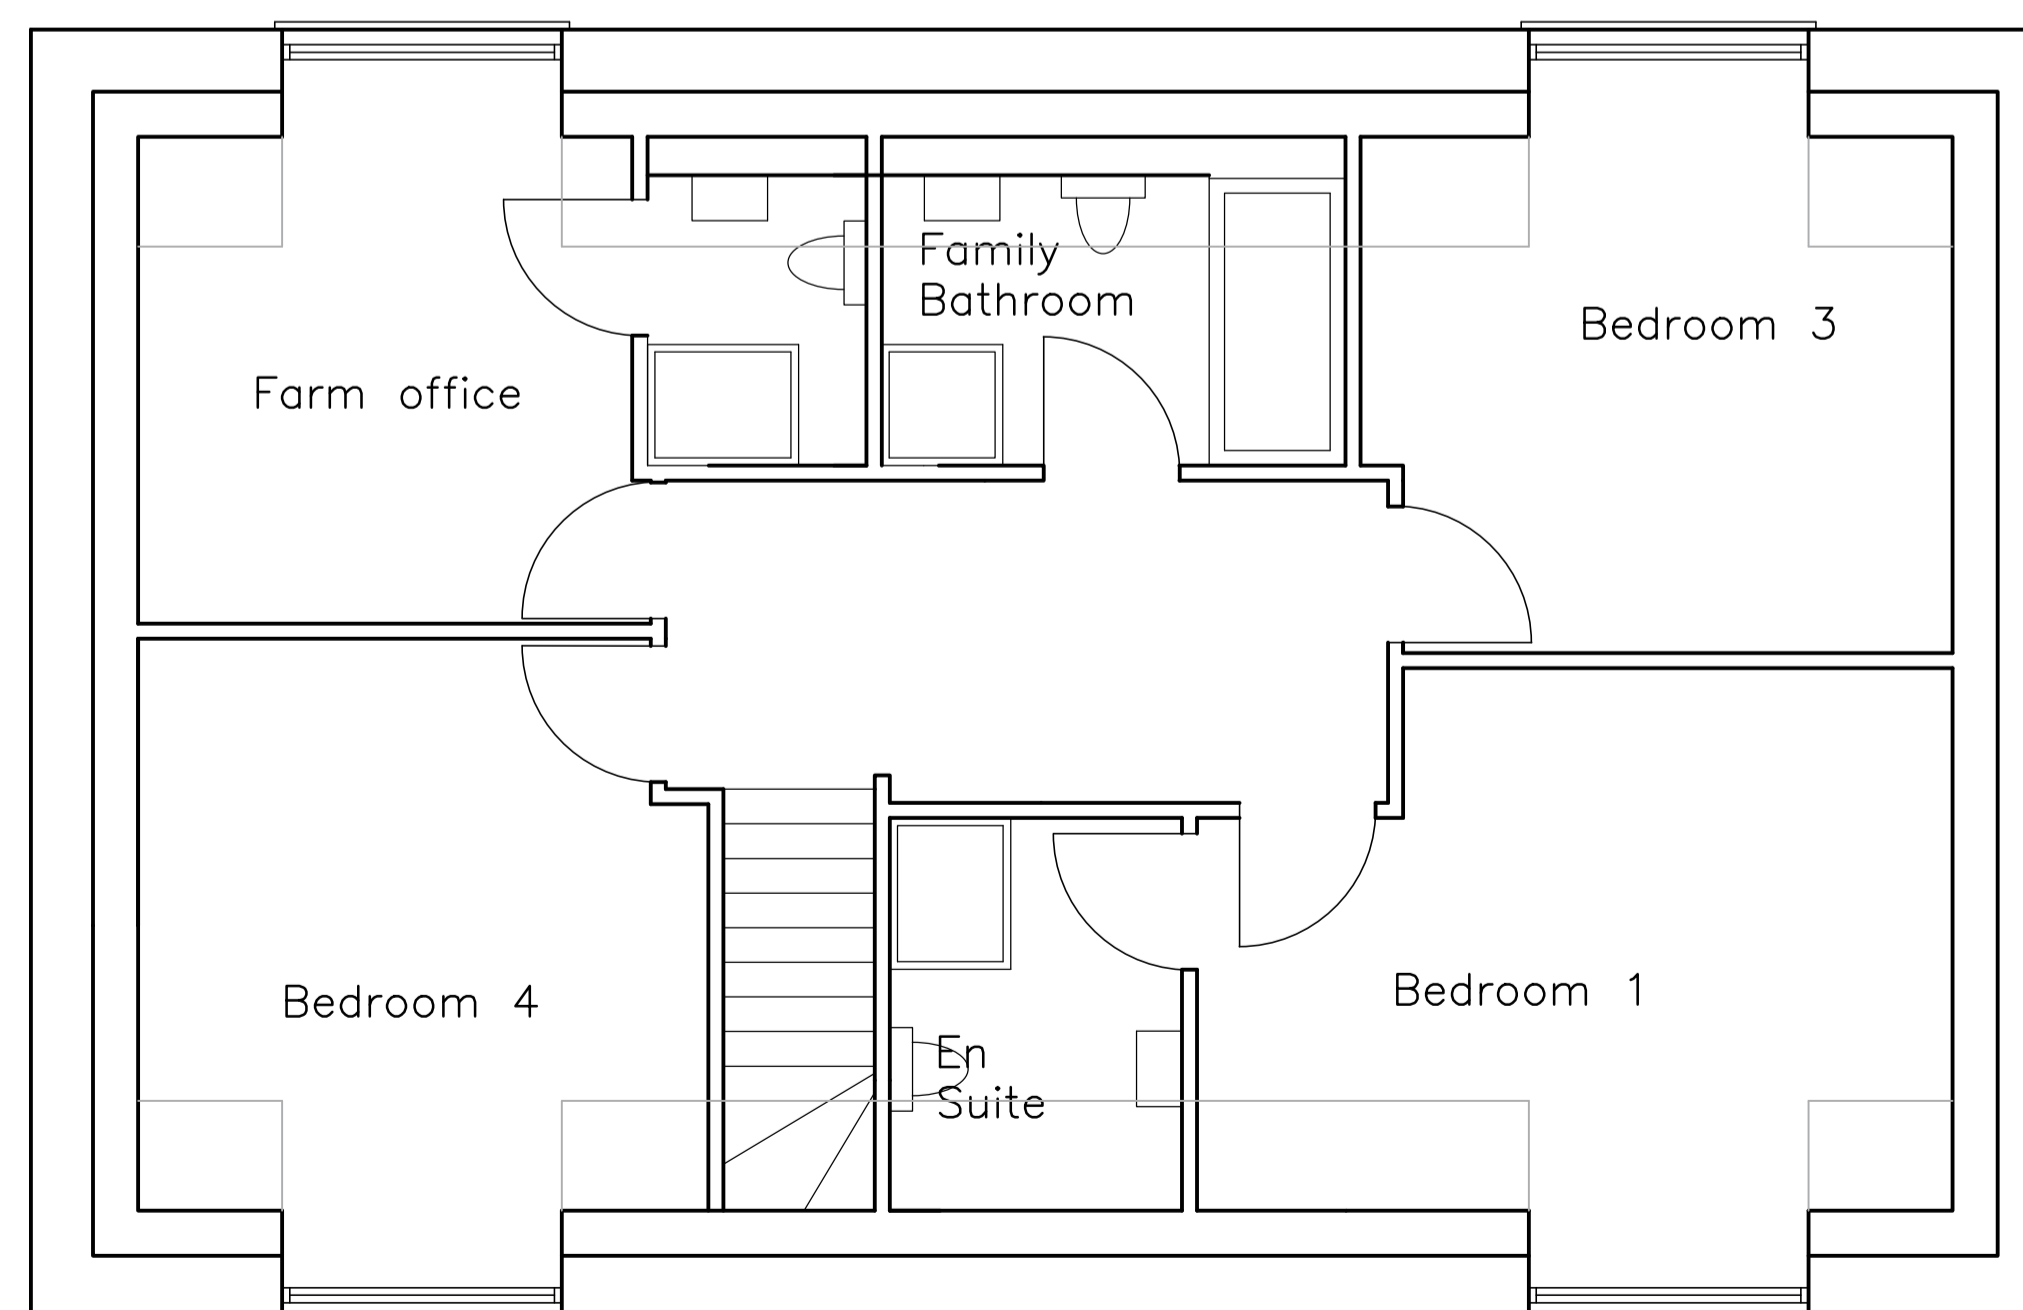

FIRST FLOOR PLAN AS PROPOSED

Rev	Date	Info
B	28/08/22	Roof Pitch amended
A	04/01/22	Minor Amendments



beeston aspinall architects
 Architects and Building Consultants
 The Studio, Fir Tree Farm, Fir Tree Lane, Chorley,
 Cheshire, CW5 8JX
 Tel: 01270 524896 Email: info@ba-architects.co.uk
 Web: www.ba-architects.co.uk

Client Mr. Ron Wood		
Project The Ceders, Towers Lane, Alvanley, Cheshire, WA6 0LG		
Scale/Sheet Size 1:50 ● A1	Drawn A. Edwards	Date 30.06.2021
Drawing Title Plans and Elevations as Proposed		
Drawing Number 2661.P12	Revision B	
<small>This drawing is copyright. Figured dimensions are to be followed. DO NOT SCALE DRAWING. Any discrepancy must be reported to the Designer immediately and before proceeding.</small>		