




FLOOR PLAN
SCALE 1:100 @A4

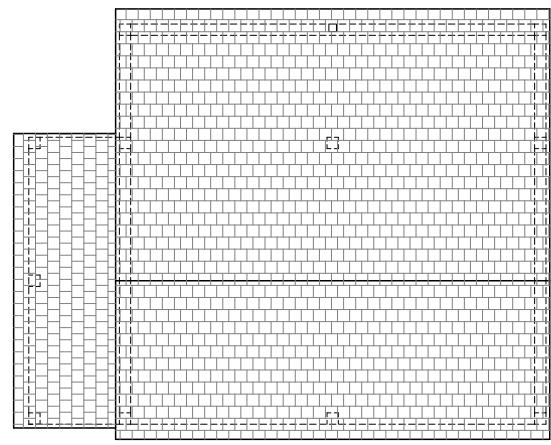


ROOF PLAN
SCALE 1:100 @A4

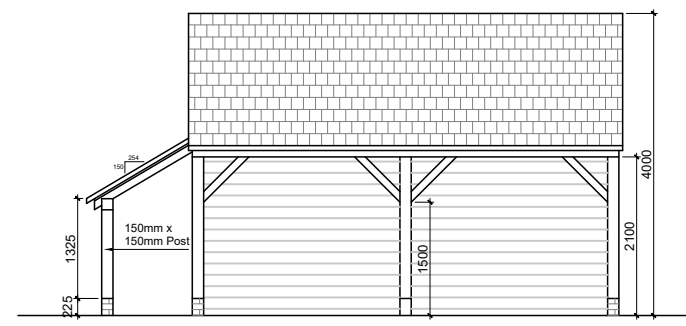


FRONT ELEVATION
SCALE 1:100 @A4

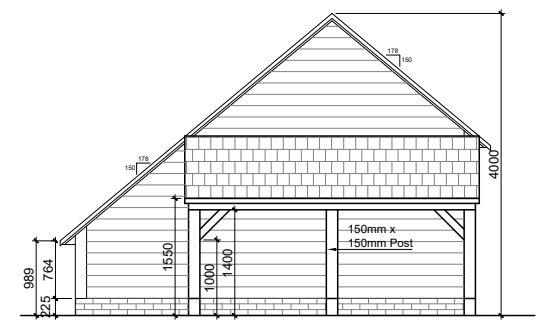

LEFT ELEVATION
SCALE 1:100 @A4

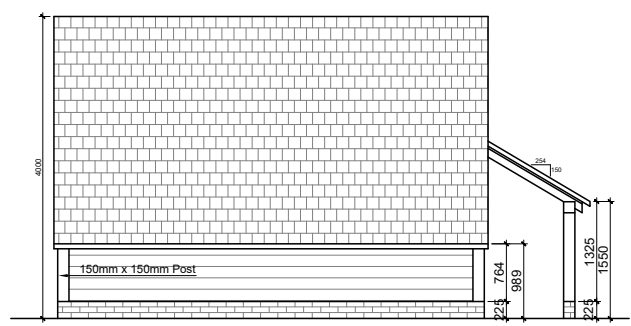

REAR ELEVATION
SCALE 1:100 @A4

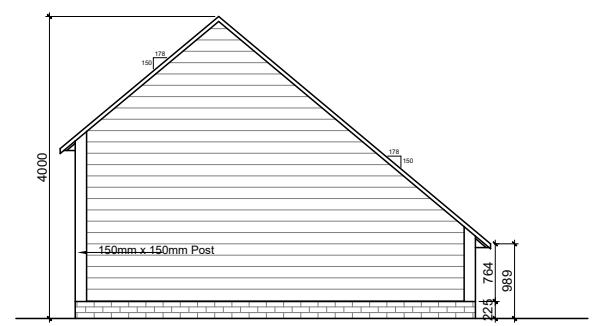

RIGHT ELEVATION
SCALE 1:100 @A4

CLIENT	
ADDRESS	
TITLE	SHED
PROJECT STATUS	FLOOR PLANS & ELEVATIONS
DATE	MAR 2023
REVISION	1:100 @A4
SHEET No.	PL003
REFERENCE	0010/20/FA
DRAWN BY	

1:100

