



GROUND FLOOR PLAN

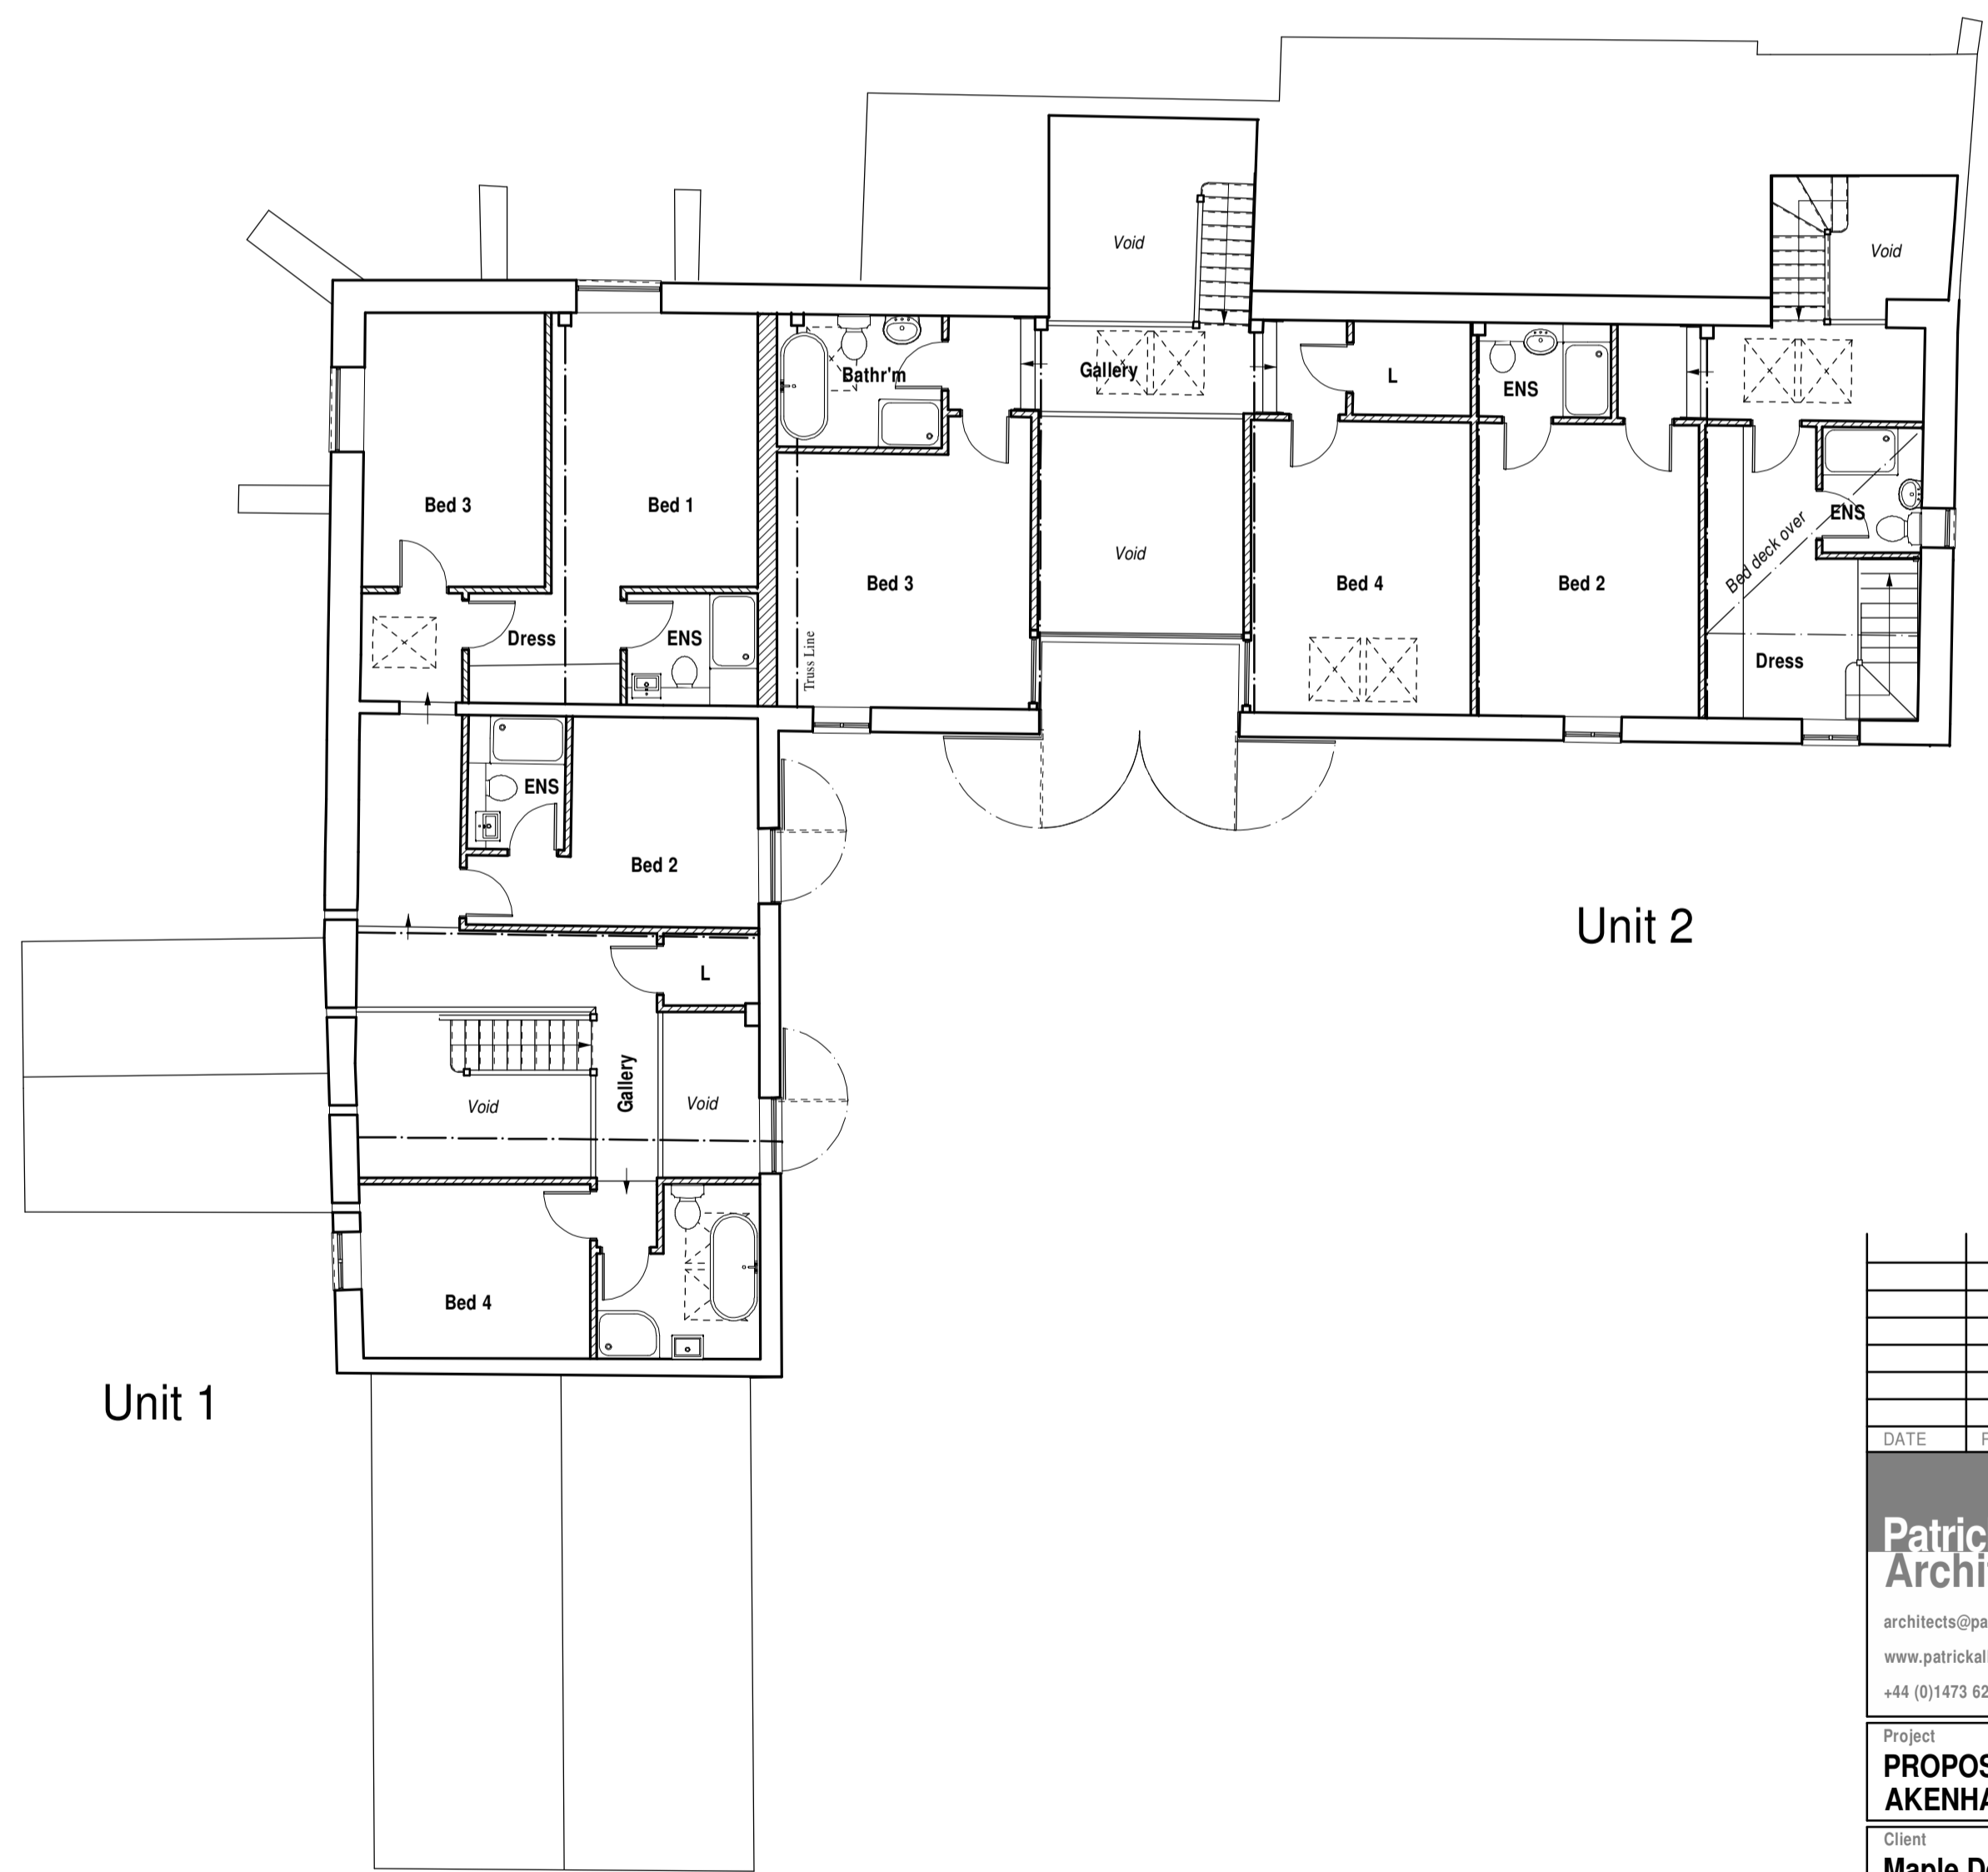

FIRST FLOOR PLAN

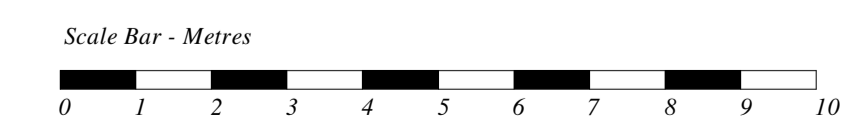

DATE	REV	DESCRIPTION	DRAWN

Patrick Allen & Associates Architects
 architects@patrickallen.org.uk | 2 Grange Business Centre
 www.patrickallen.org.uk | Tommy Flowers Drive
 +44 (0)1473 620660 | Grange Farm
 Kesgrave, Ipswich
 Suffolk, IP9 2BY

Project
**PROPOSED DEVELOPMENT, RISE HALL BARN,
 AKENHAM, SUFFOLK. IP9 6TQ.**

Client
Maple Developments

Drawing Title
**As Proposed
 Ground & First Floor Plan**

Drawing Status
Planning

Scale	Paper Size	Date	Drawn
1:100	A1	Nov 2022	--

Drawing Number
4411-05

© 2022 Patrick Allen & Associates Limited | Registered No: 4694261