



© This drawing and design are copyright.
 Do not scale from this drawing. Use only figured dimensions. If in doubt, ask.
 All dimensions are to be checked on site.
 Any discrepancies should be reported immediately to the Architect.

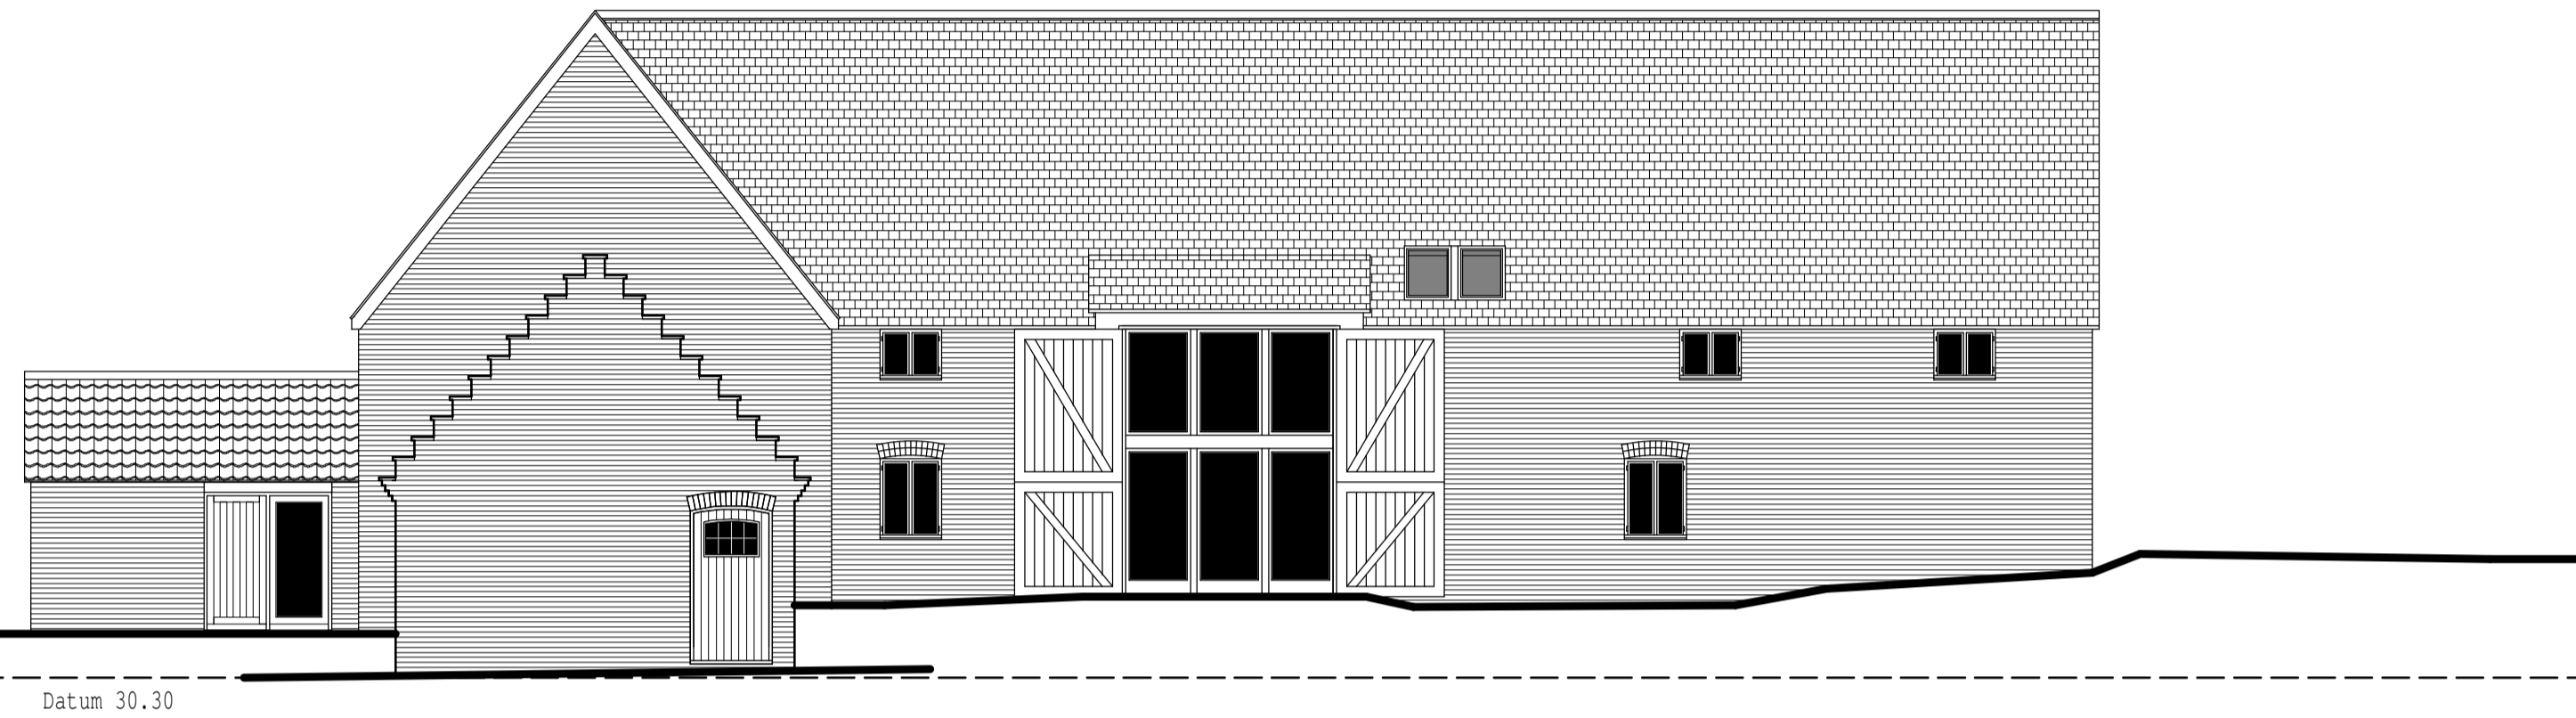


FRONT ELEVATION




REAR ELEVATION

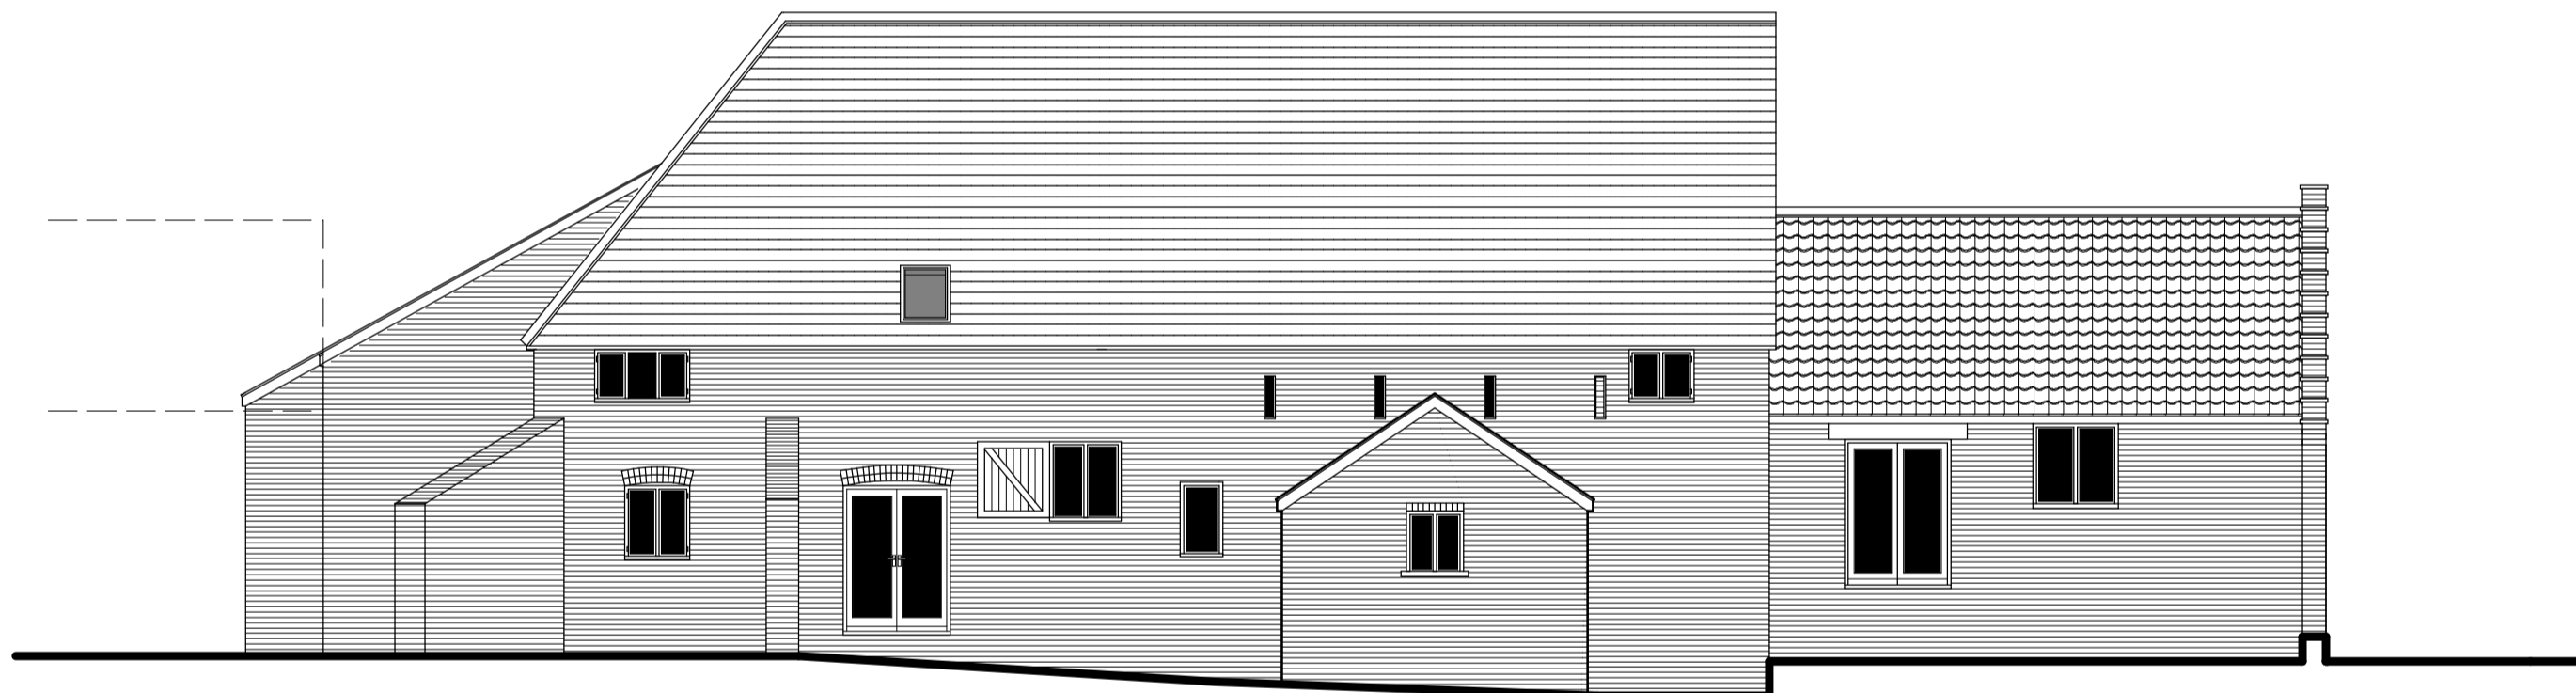

SIDE ELEVATION

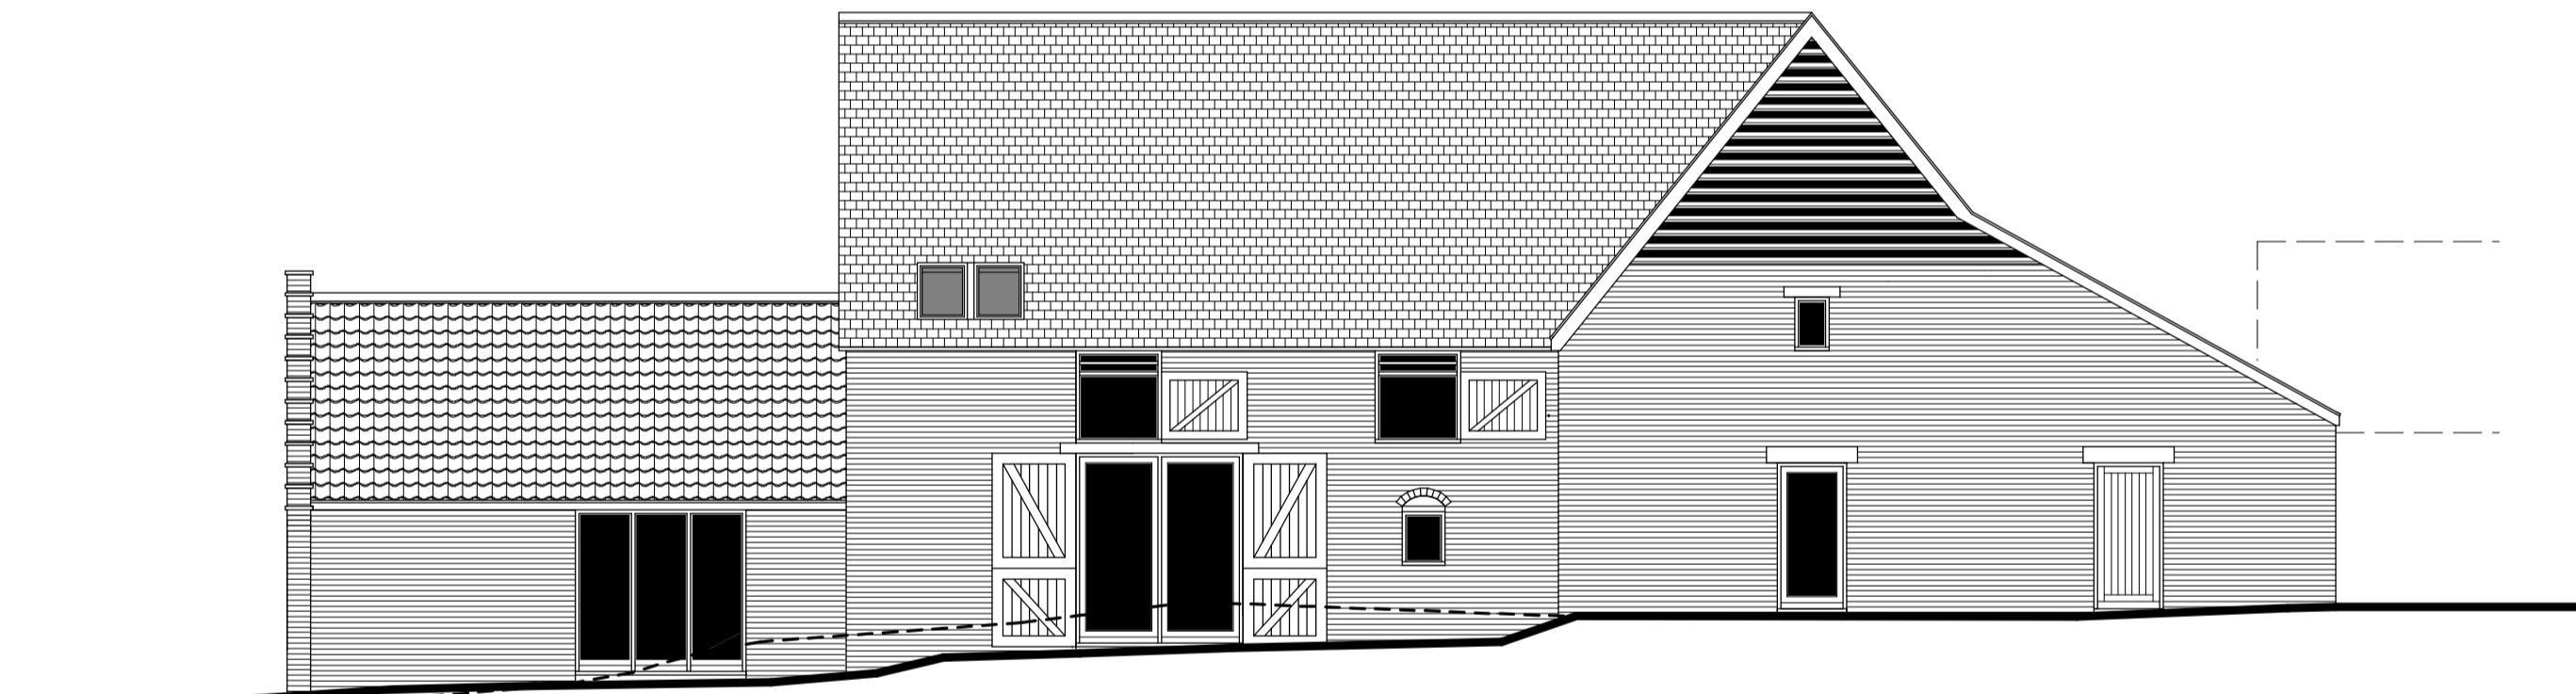

SIDE ELEVATION

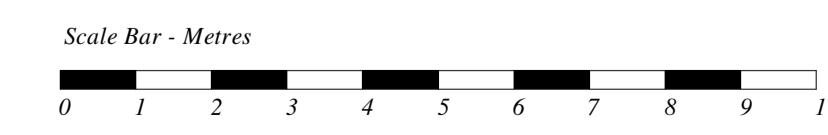

DATE	REV	DESCRIPTION	DRAWN

Patrick Allen & Associates Architects
 architects@patrickallen.org.uk | 2 Grange Business Centre
 www.patrickallen.org.uk | Tommy Flowers Drive
 +44 (0)1473 620660 | Grange Farm
 Kesgrave, Ipswich
 Suffolk, IP9 6BY

Project
**PROPOSED DEVELOPMENT, RISE HALL BARN,
 AKENHAM, SUFFOLK. IP9 6TQ.**

Client
Maple Developments

Drawing Title
As Proposed Elevations

Drawing Status
Planning

Scale	Paper Size	Date	Drawn
1:100	A1	Feb 2023	--

Drawing Number
4411-07A

© 2022 Patrick Allen & Associates Limited | Registered No: 4694261