


SOUTH WEST ELEVATION

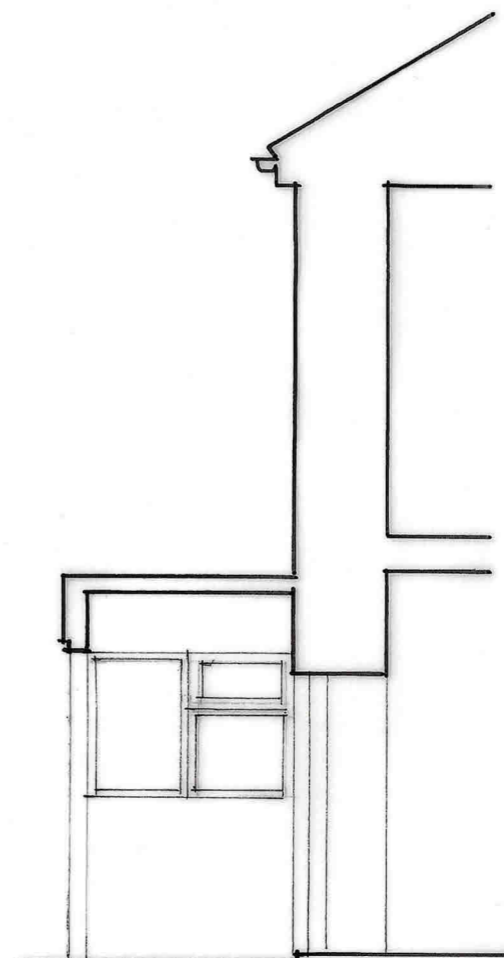

SECTION A-A

No	Revision	Date
----	----------	------

Roger L Hammond
 Architectural Designer

Tawny, 8 Great Meadow, Dulverton
 Somerset, TA22 9DT

CLIENT MS TYLDEN-WRIGHT	
PROJECT 14 BROOK STREET BAMPTON	
DETAIL ELEVATION & SECTION EXISTING	
SCALE 1:50-A3	DRAWN RLH
DATE 1/3/23	APPROVED
REF 022/11	DRAWING No 03