


EXISTING ELEVATIONS

Jasper Williams
2 Hill Barn
Morchard Bishop
CREDITON
DEVON
EX17 6RG


Project Name:
2 Hill Barn, Morchard Bishop

Existing Elevations
Date 29/08/2023
Scale 1:100 @ A1


First Floor

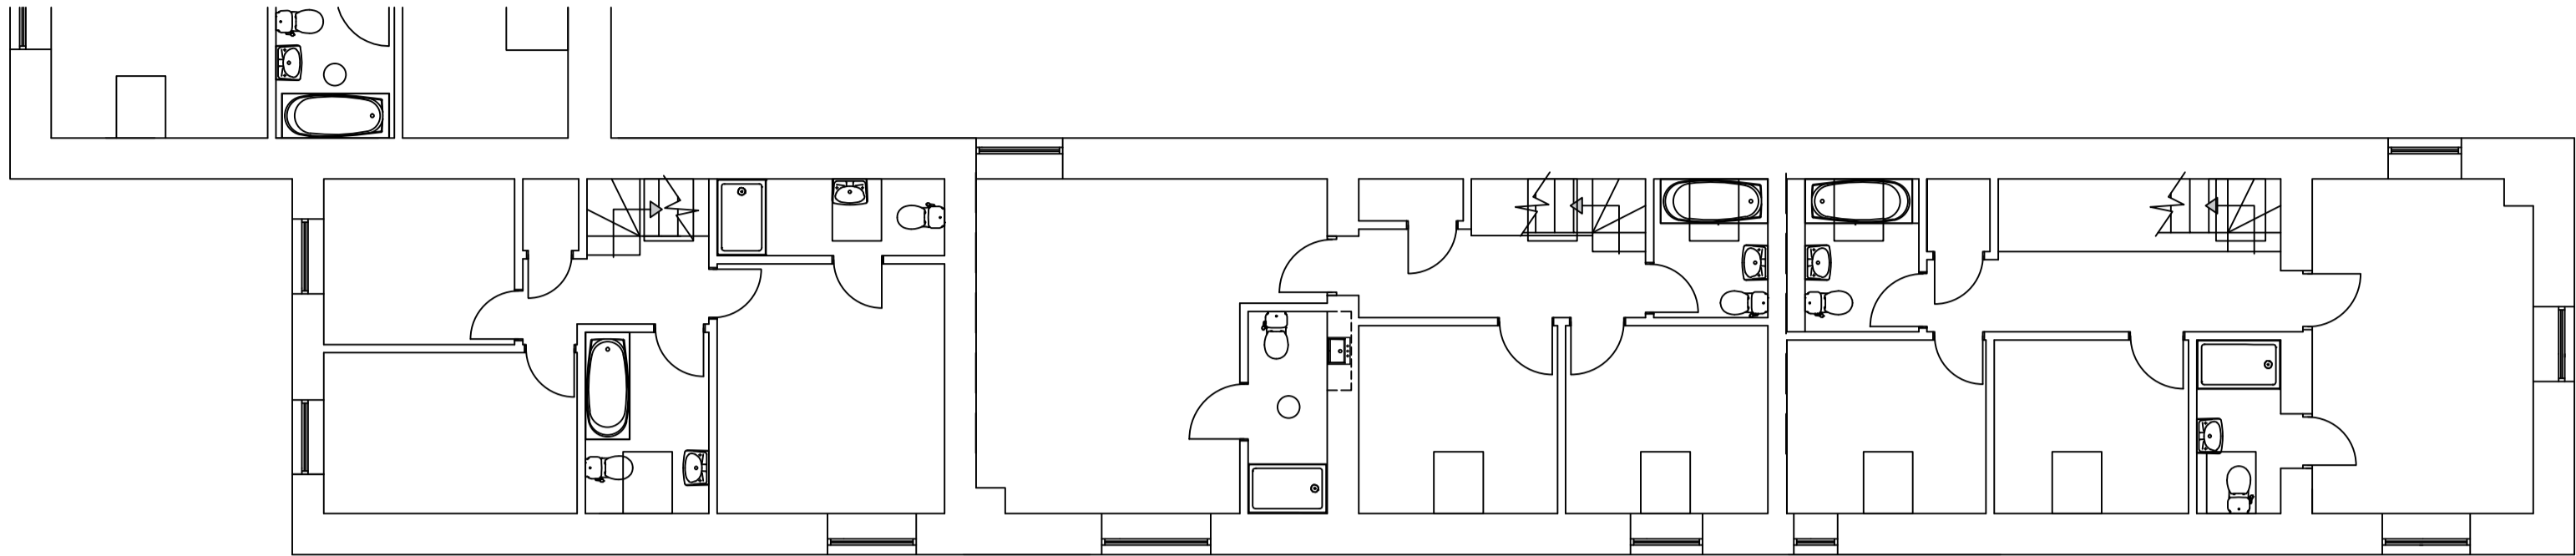

South West Elevation

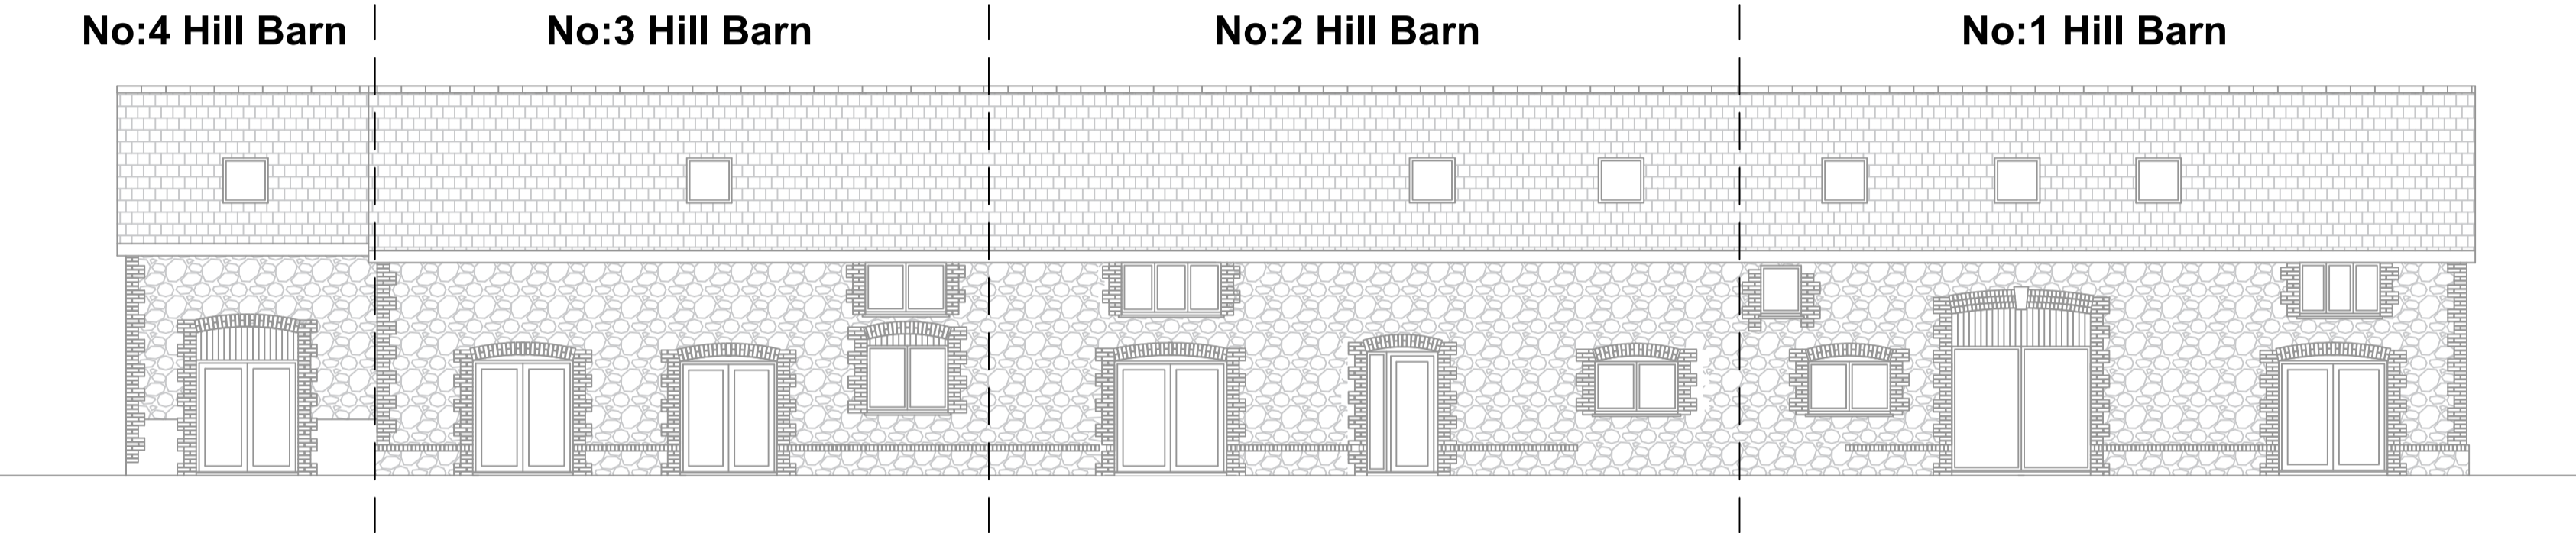

Ground Floor

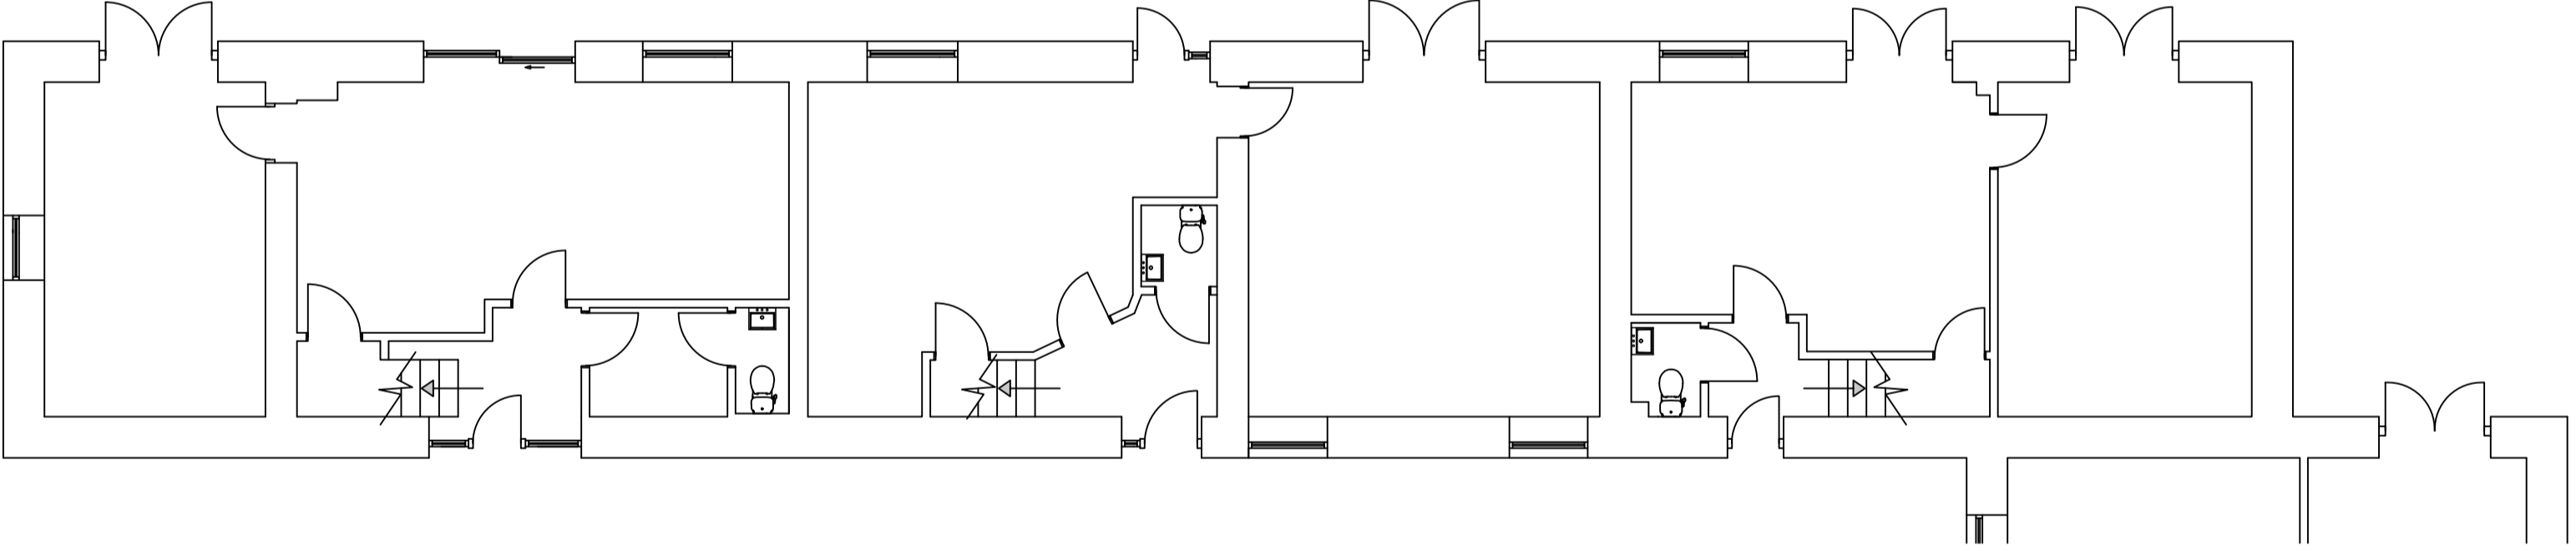

North East Elevation

