


# PROPOSED ELEVATIONS

Jasper Williams  
2 Hill Barn  
Morchard Bishop  
Credton  
Devon  
EX17 6RG


**Project Name:**  
2 Hill Barn, Morchard Bishop

**Proposed Elevations**  
Date 29/08/2023  
Scale 1:100 @ A1


First Floor

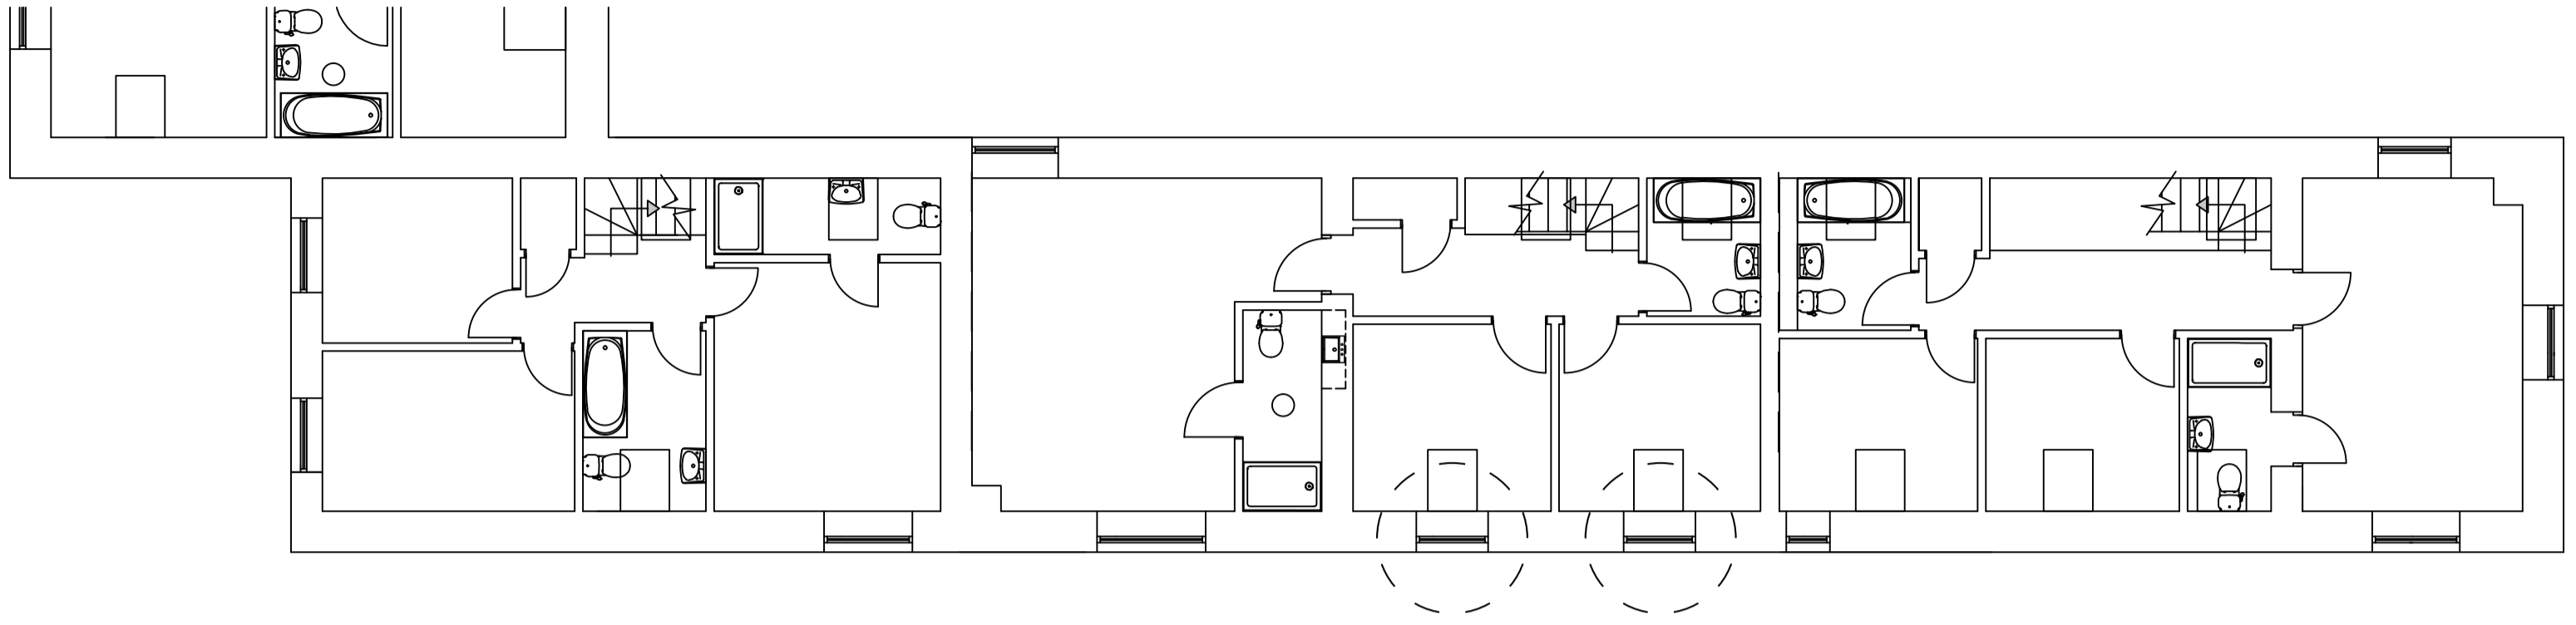

South West Elevation

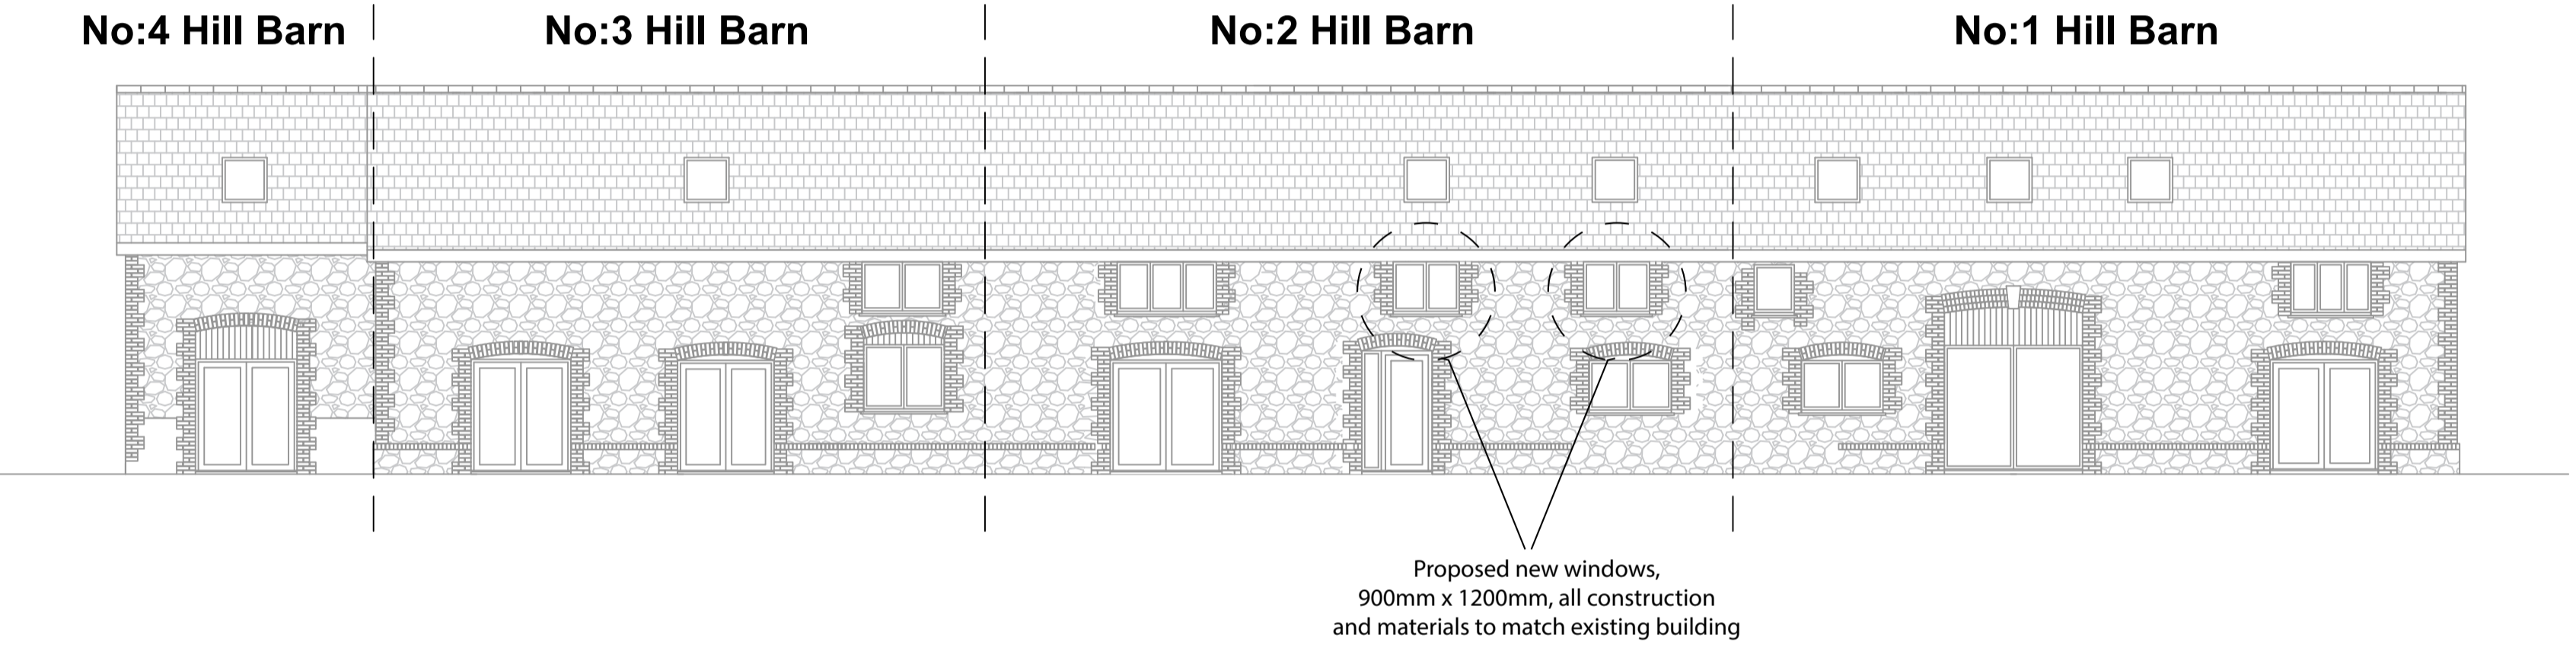

Ground Floor

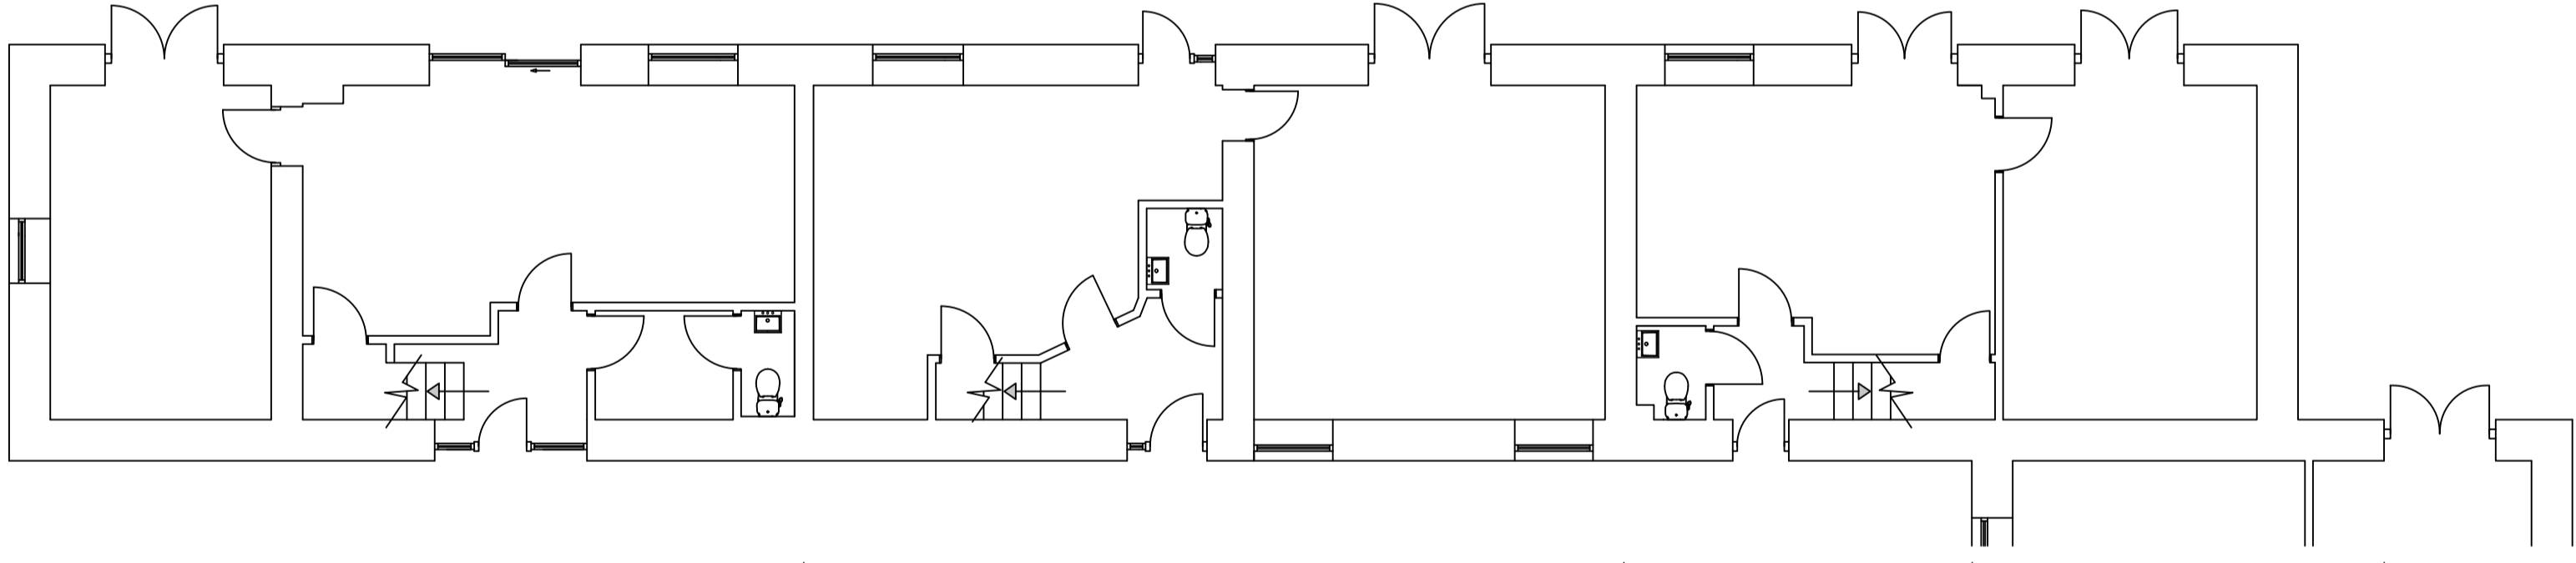

North East Elevation

No:1 Hill Barn      No:2 Hill Barn      No:3 Hill Barn      No:4 Hill Barn

