




PROPOSED GROUND FLOOR PLAN
SCALE 1:50

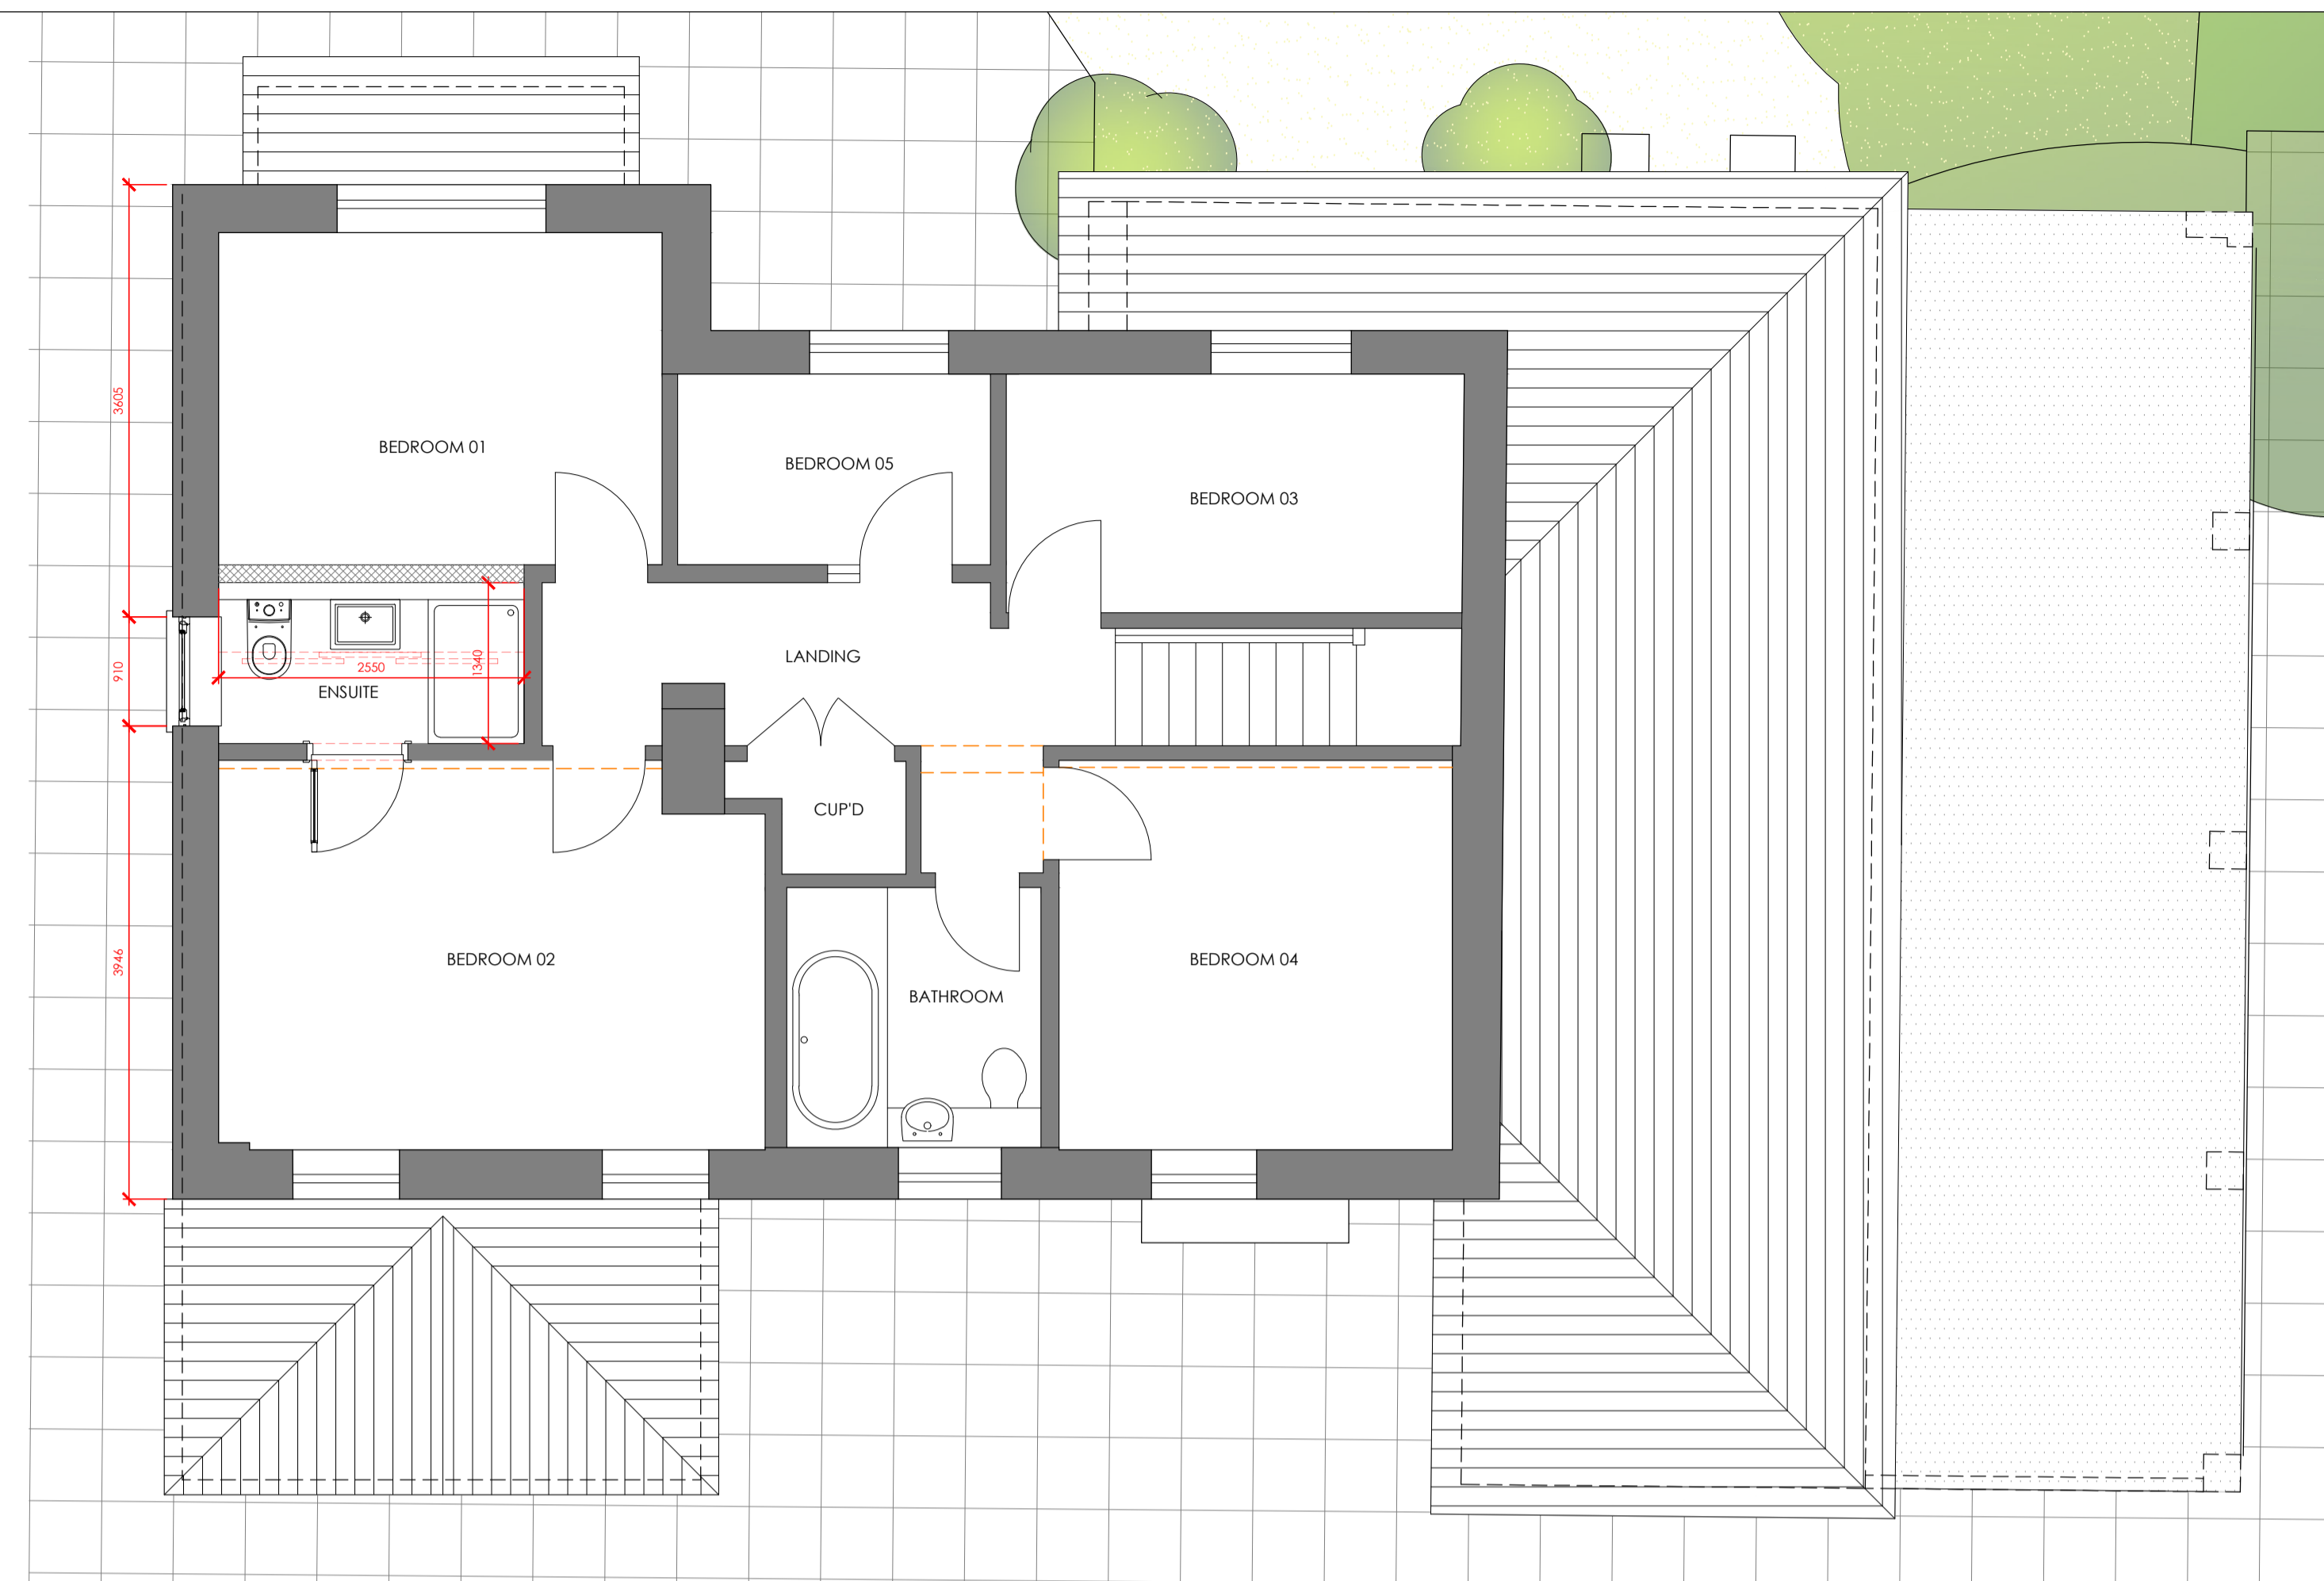

PROPOSED FIRST FLOOR PLAN
SCALE 1:50

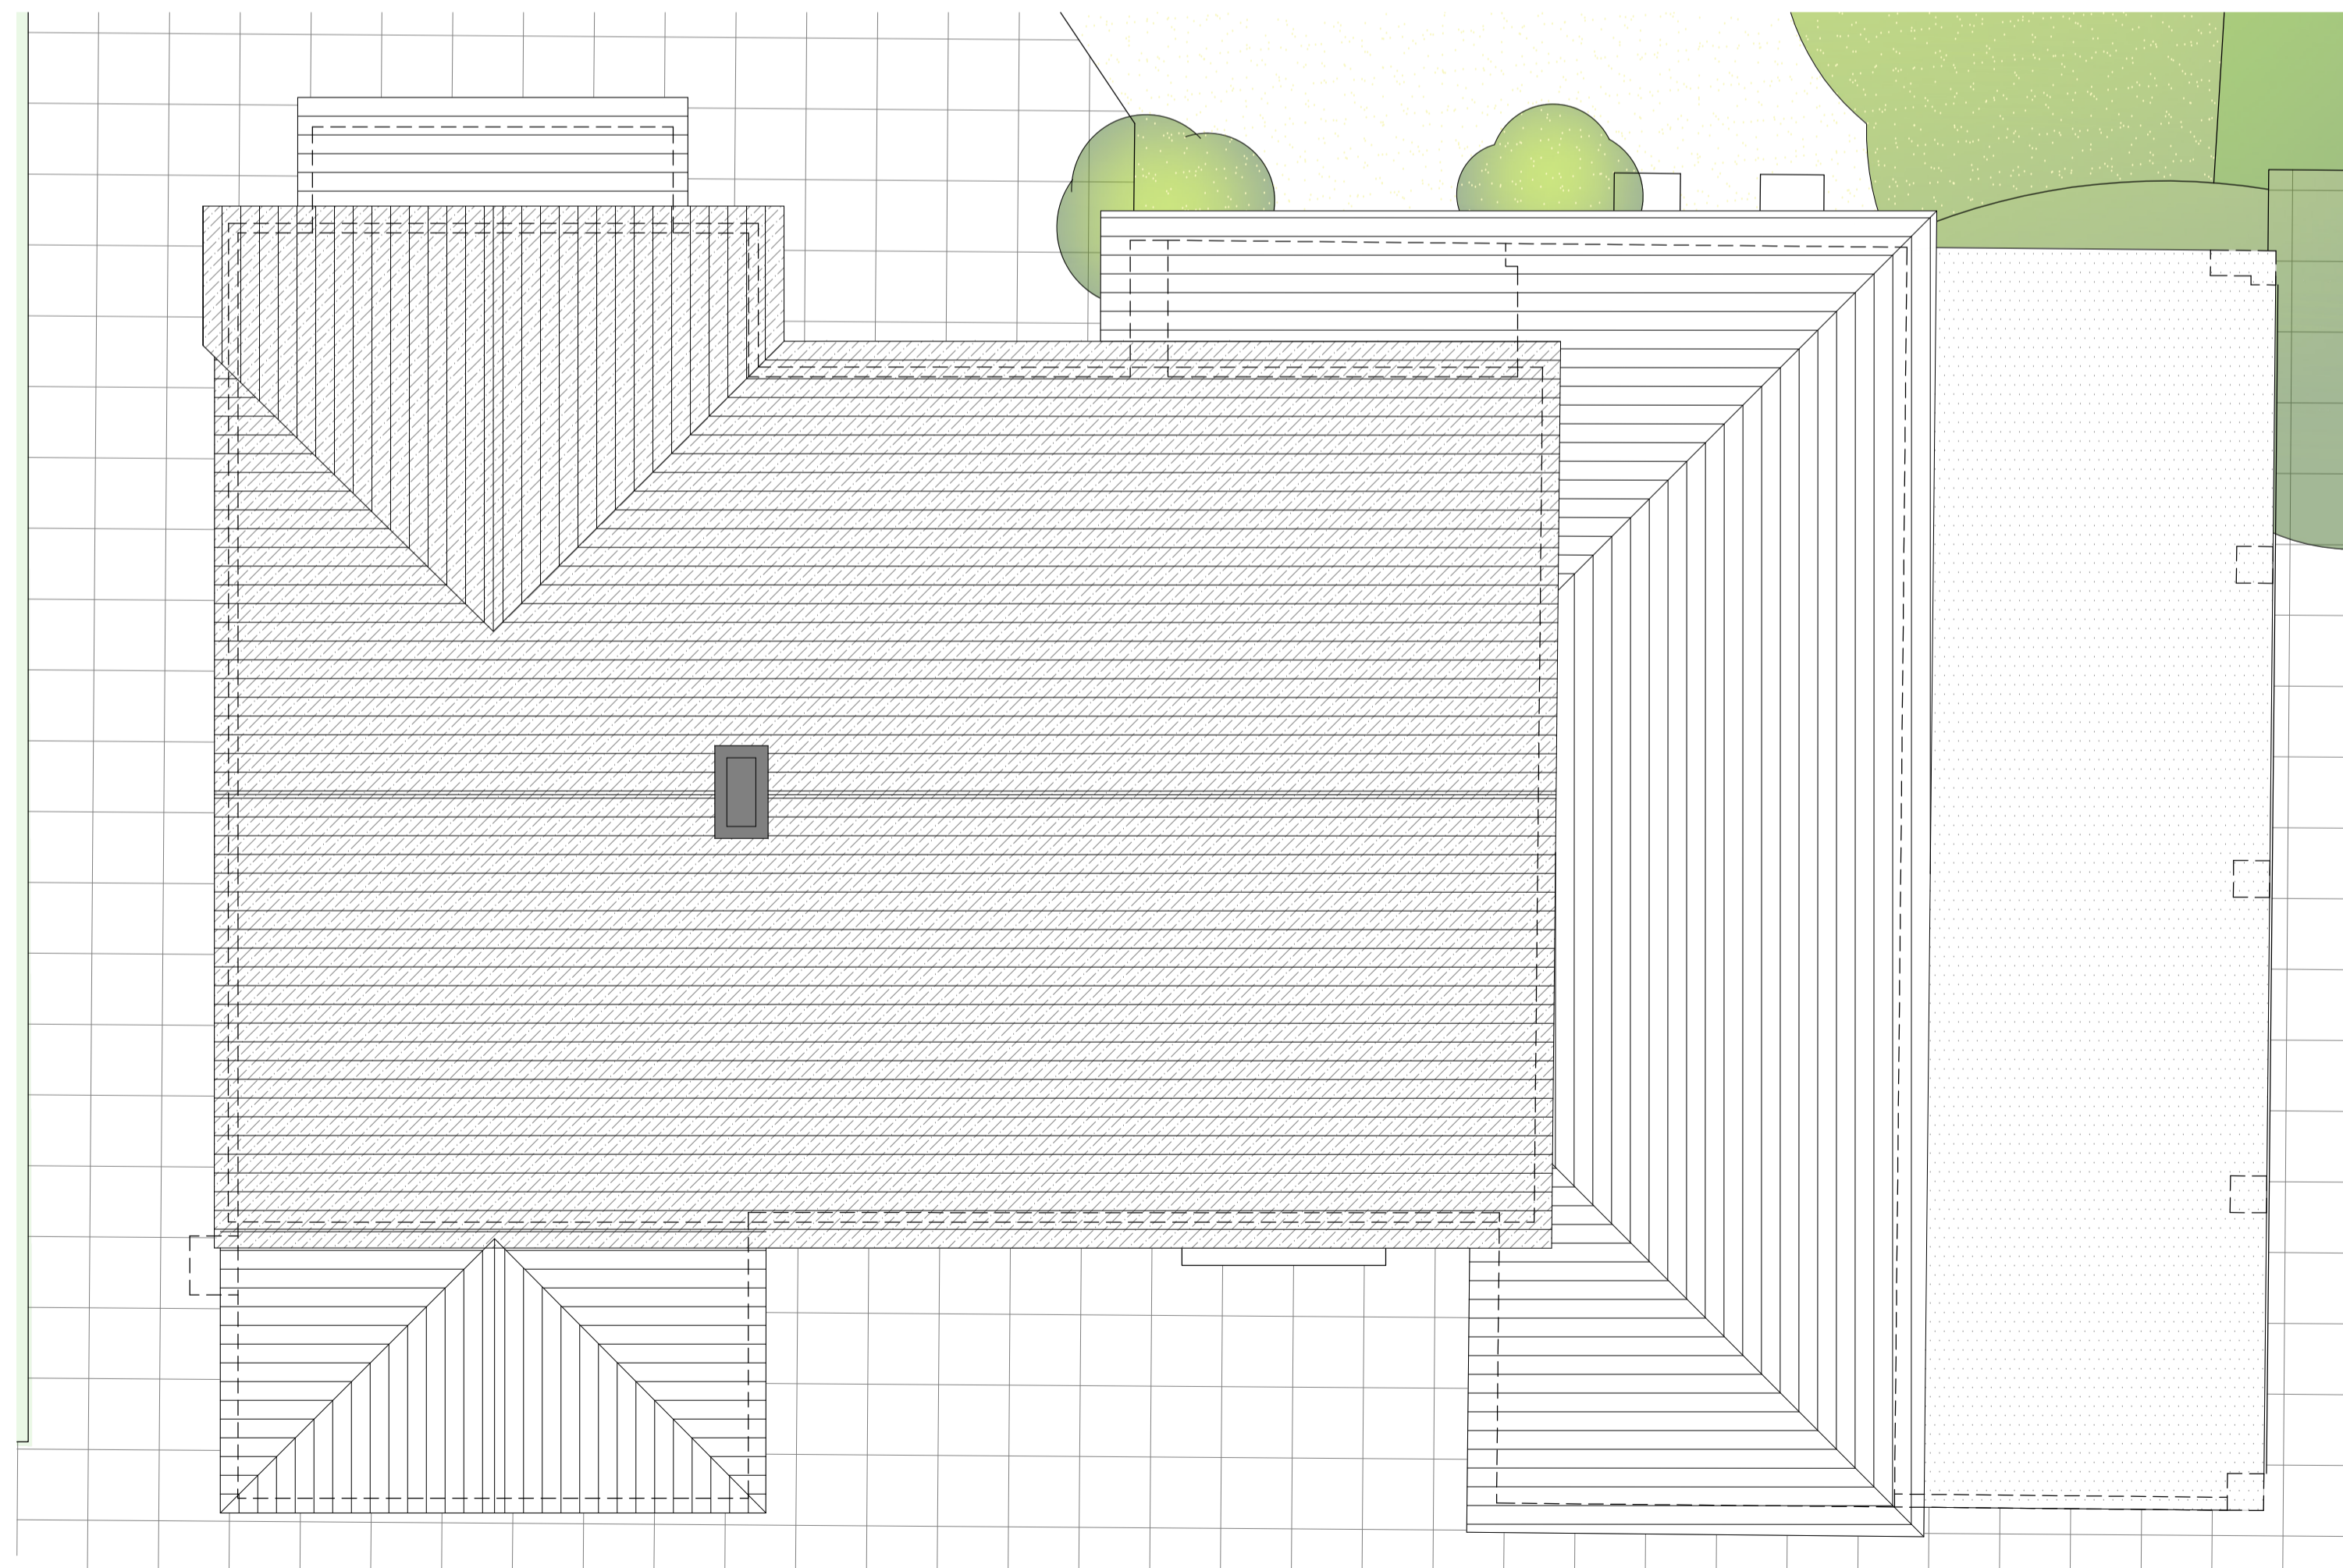

PROPOSED ROOF PLAN
SCALE 1:50

 

LEGEND

- EXISTING WALLS
- PROPOSED WALLS
- DASHED RED LINES INDICATE DEMOLITION

OAKLEIGH
Mr CANNON
& Mrs KENWARD

ROPLEY
HAMPSHIRE
SO24 0HB

REVISION	DATE	DESCRIPTION

PROJECT NO:
DRAWN BY:
CHK'D BY: HBR
TITLE

Proposed Plans
WR.PA.23.03.2110
Scale: 1:50 @ A1
COPYRIGHT IN THIS DRAWING REMAINS WITH WATERMAN RADCLIFFE LTD AND NO EXPRESS OR IMPLIED LICENSE IS GRANTED BY WAY OF THIS DRAWING OR OTHERWISE TO REPRODUCE / USE THIS DRAWING OR THE DESIGN CONTAINED IN IT

waterman radcliffe ltd
architectural services

Oakings, Oakhanger, Bordon, Hampshire, GU35 9JH
E: HBRADCLIFFE@BTINTERNET.COM M: 444 (0) 7581 288 794