

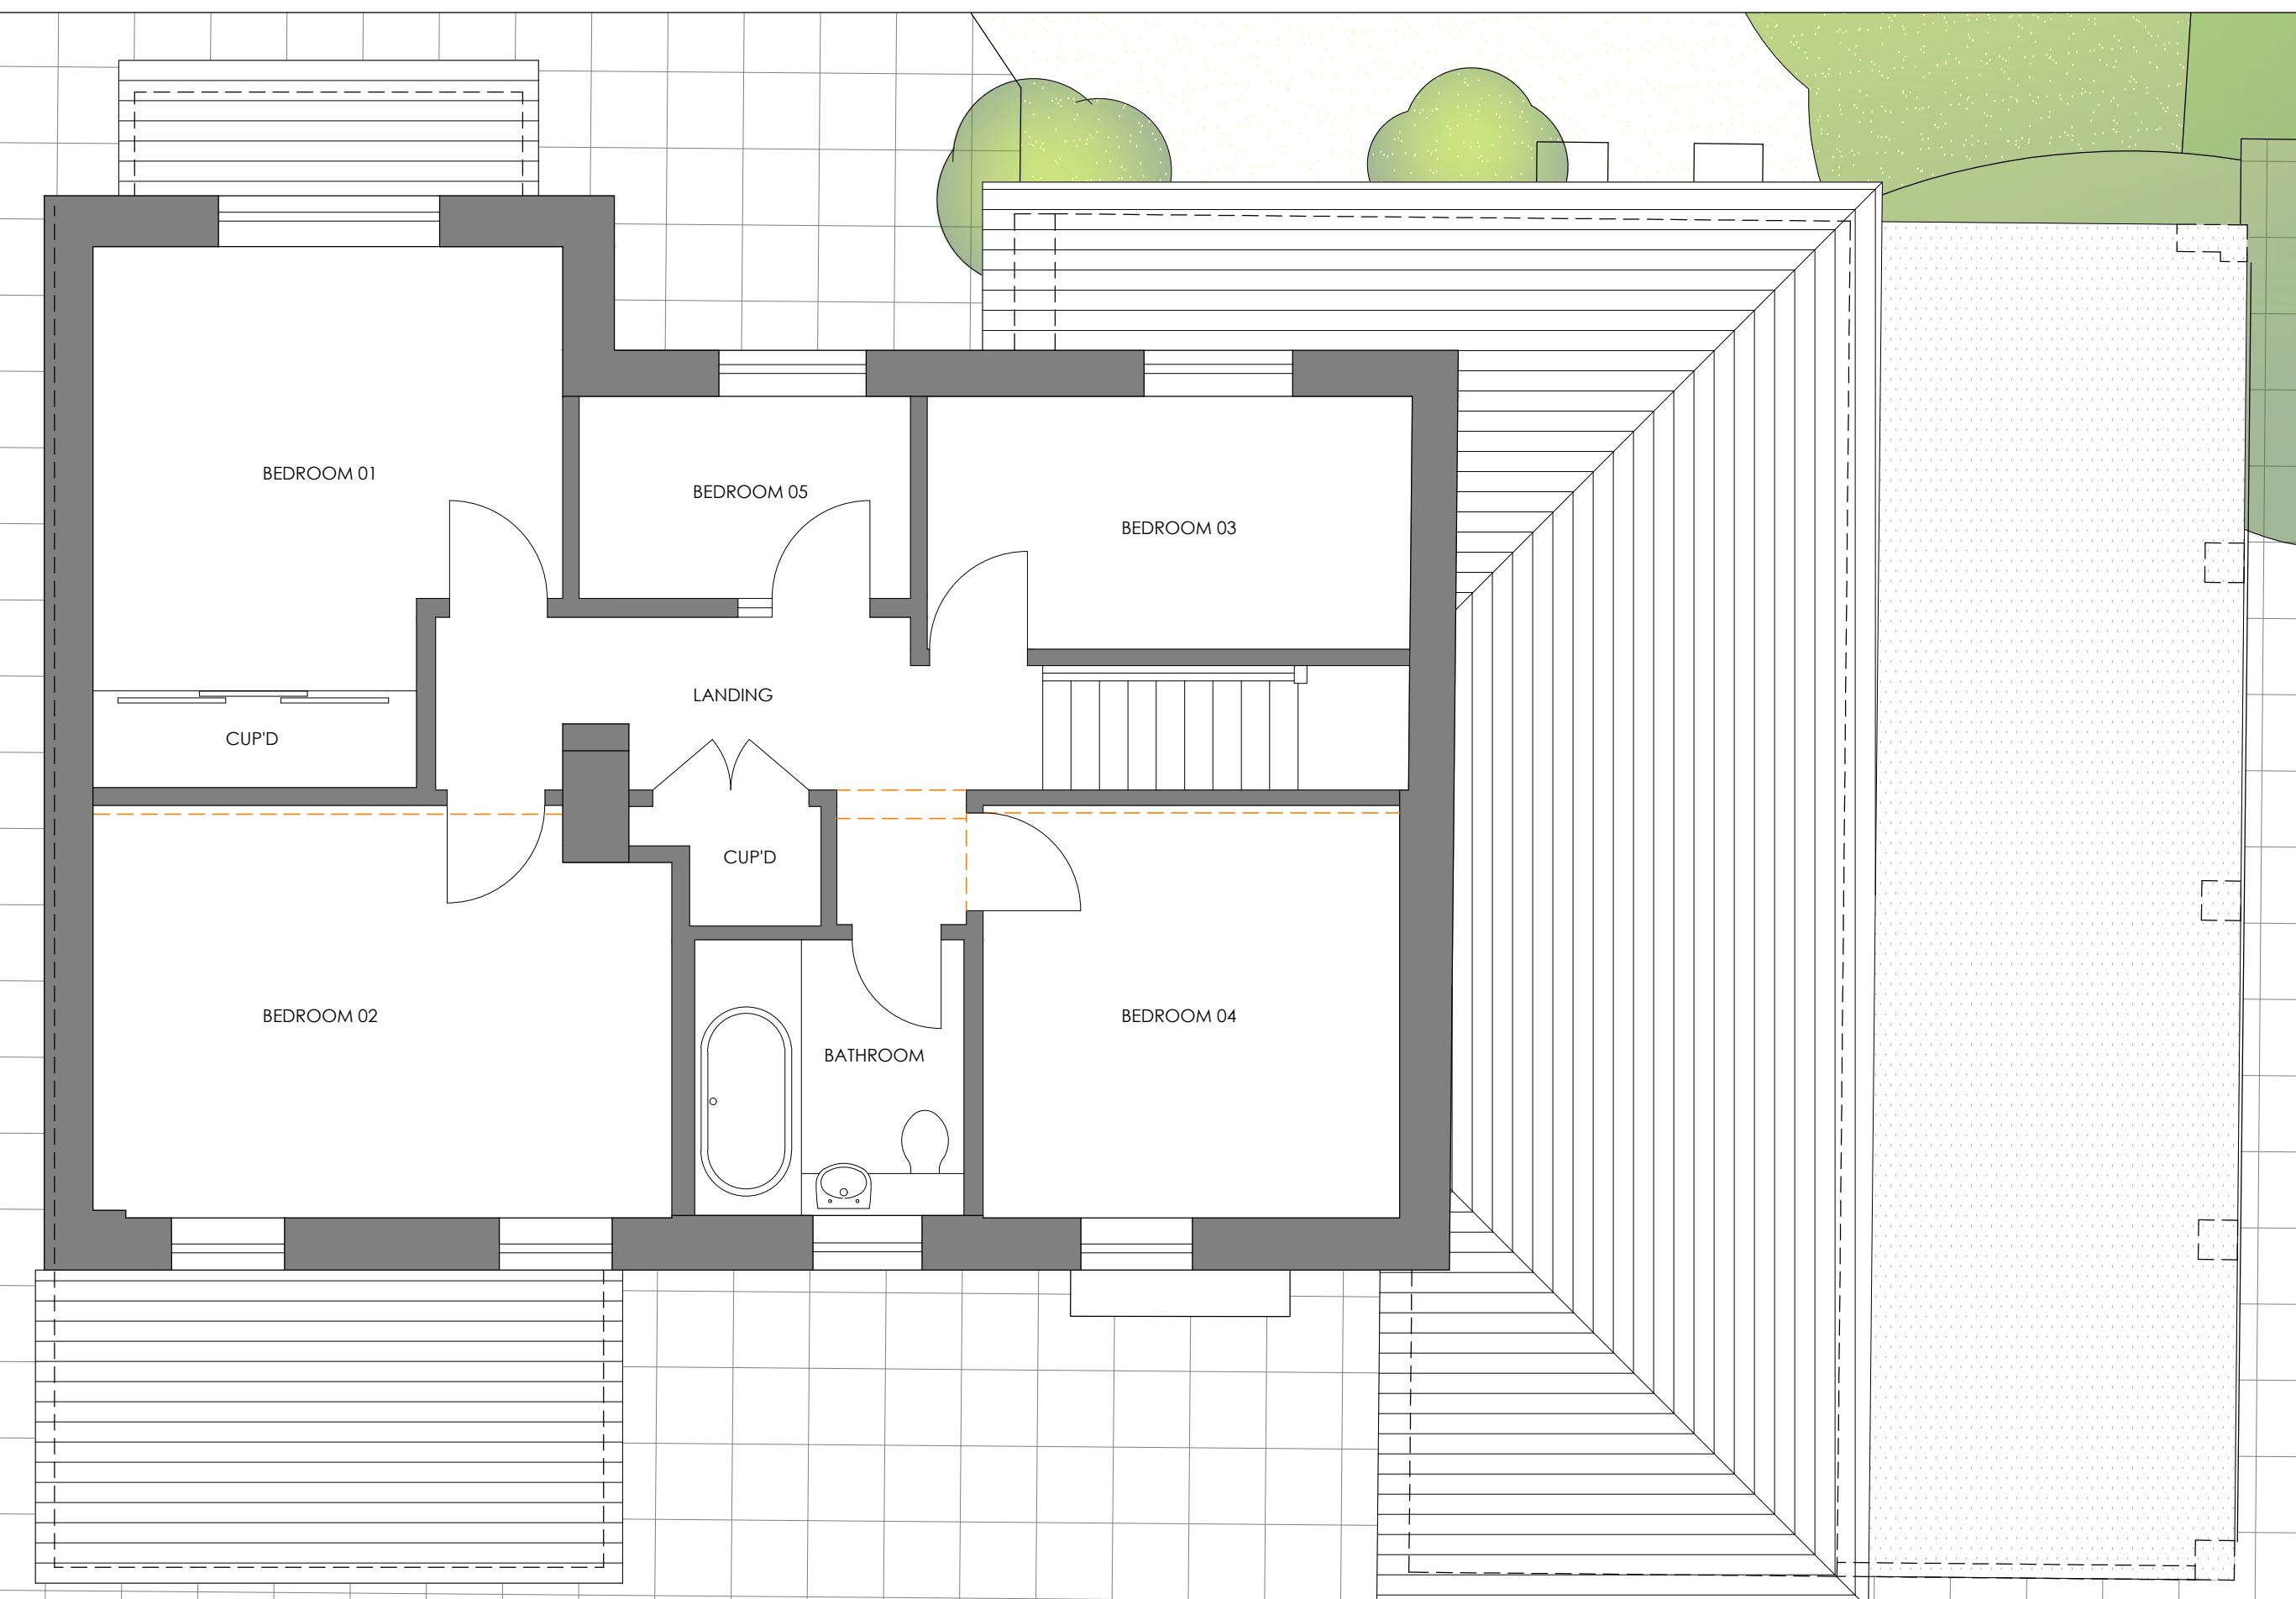
 



EXISTING GROUND FLOOR PLAN  
SCALE 1:50

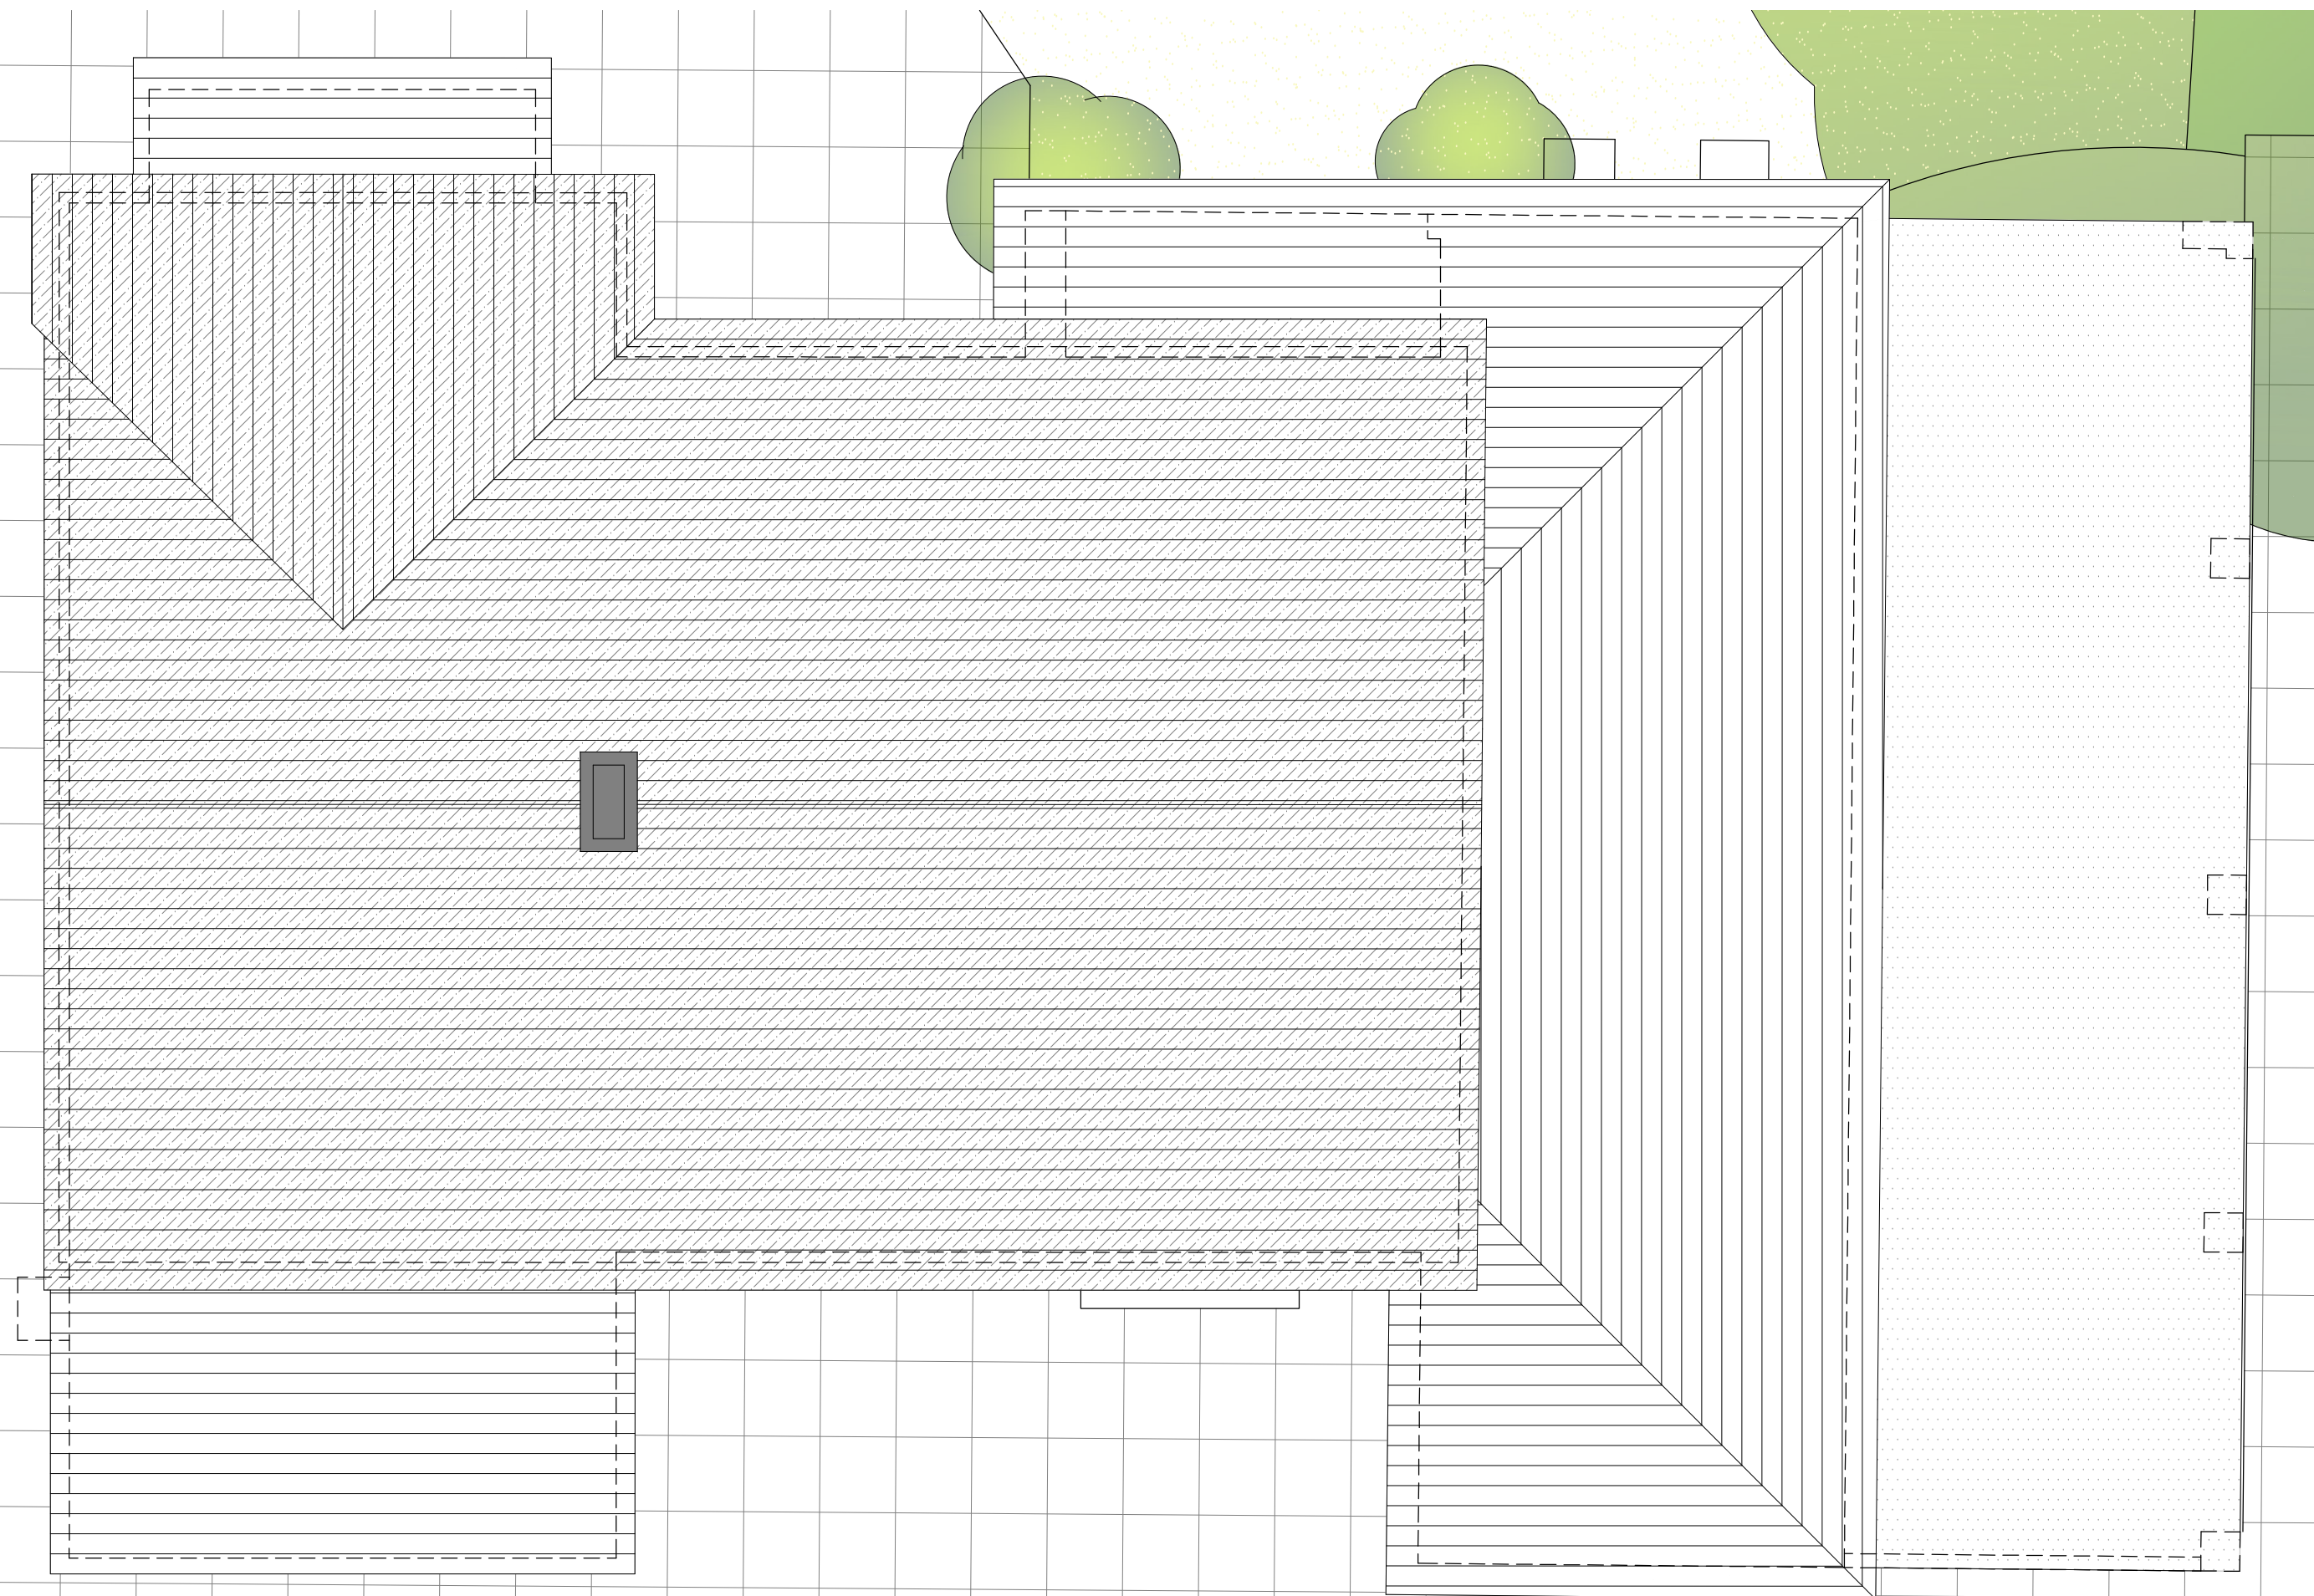

EXISTING FIRST FLOOR PLAN  
SCALE 1:50

 

EXISTING ROOF PLAN  
SCALE 1:50

 

**OAKLEIGH**  
Mr CANNON  
& Mrs KENWARD


ROPLEY  
HAMPSHIRE  
SO24 0HB

REVISION	DATE	DESCRIPTION

PROJECT NO:  
DRAWN BY:  
CHK'D BY: HBR  
TITLE

Existing Plans  
**WR.PA.23.03.2010**  
Scale: 1:50 @ A1

COPYRIGHT IN THIS DRAWING REMAINS WITH WATERMAN RADCLIFFE LTD AND NO EXPRESS OR IMPLIED LICENSE IS GRANTED BY WAY OF THIS DRAWING OR OTHERWISE TO REPRODUCE / USE THIS DRAWING OR THE DESIGN CONTAINED IN IT

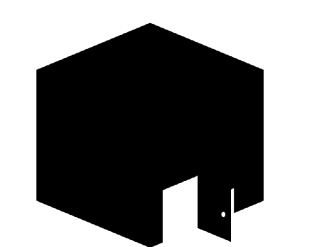

**waterman radcliffe ltd**  
architectural services  
Oaking, Oakinger, Bordon, Hampshire, GU35 9JH  
E: HBRADCLIFFE@BTINTERNET.COM M: +44 (0) 7581 288 794