


Proposed steel frame building for storage

Floor Plan

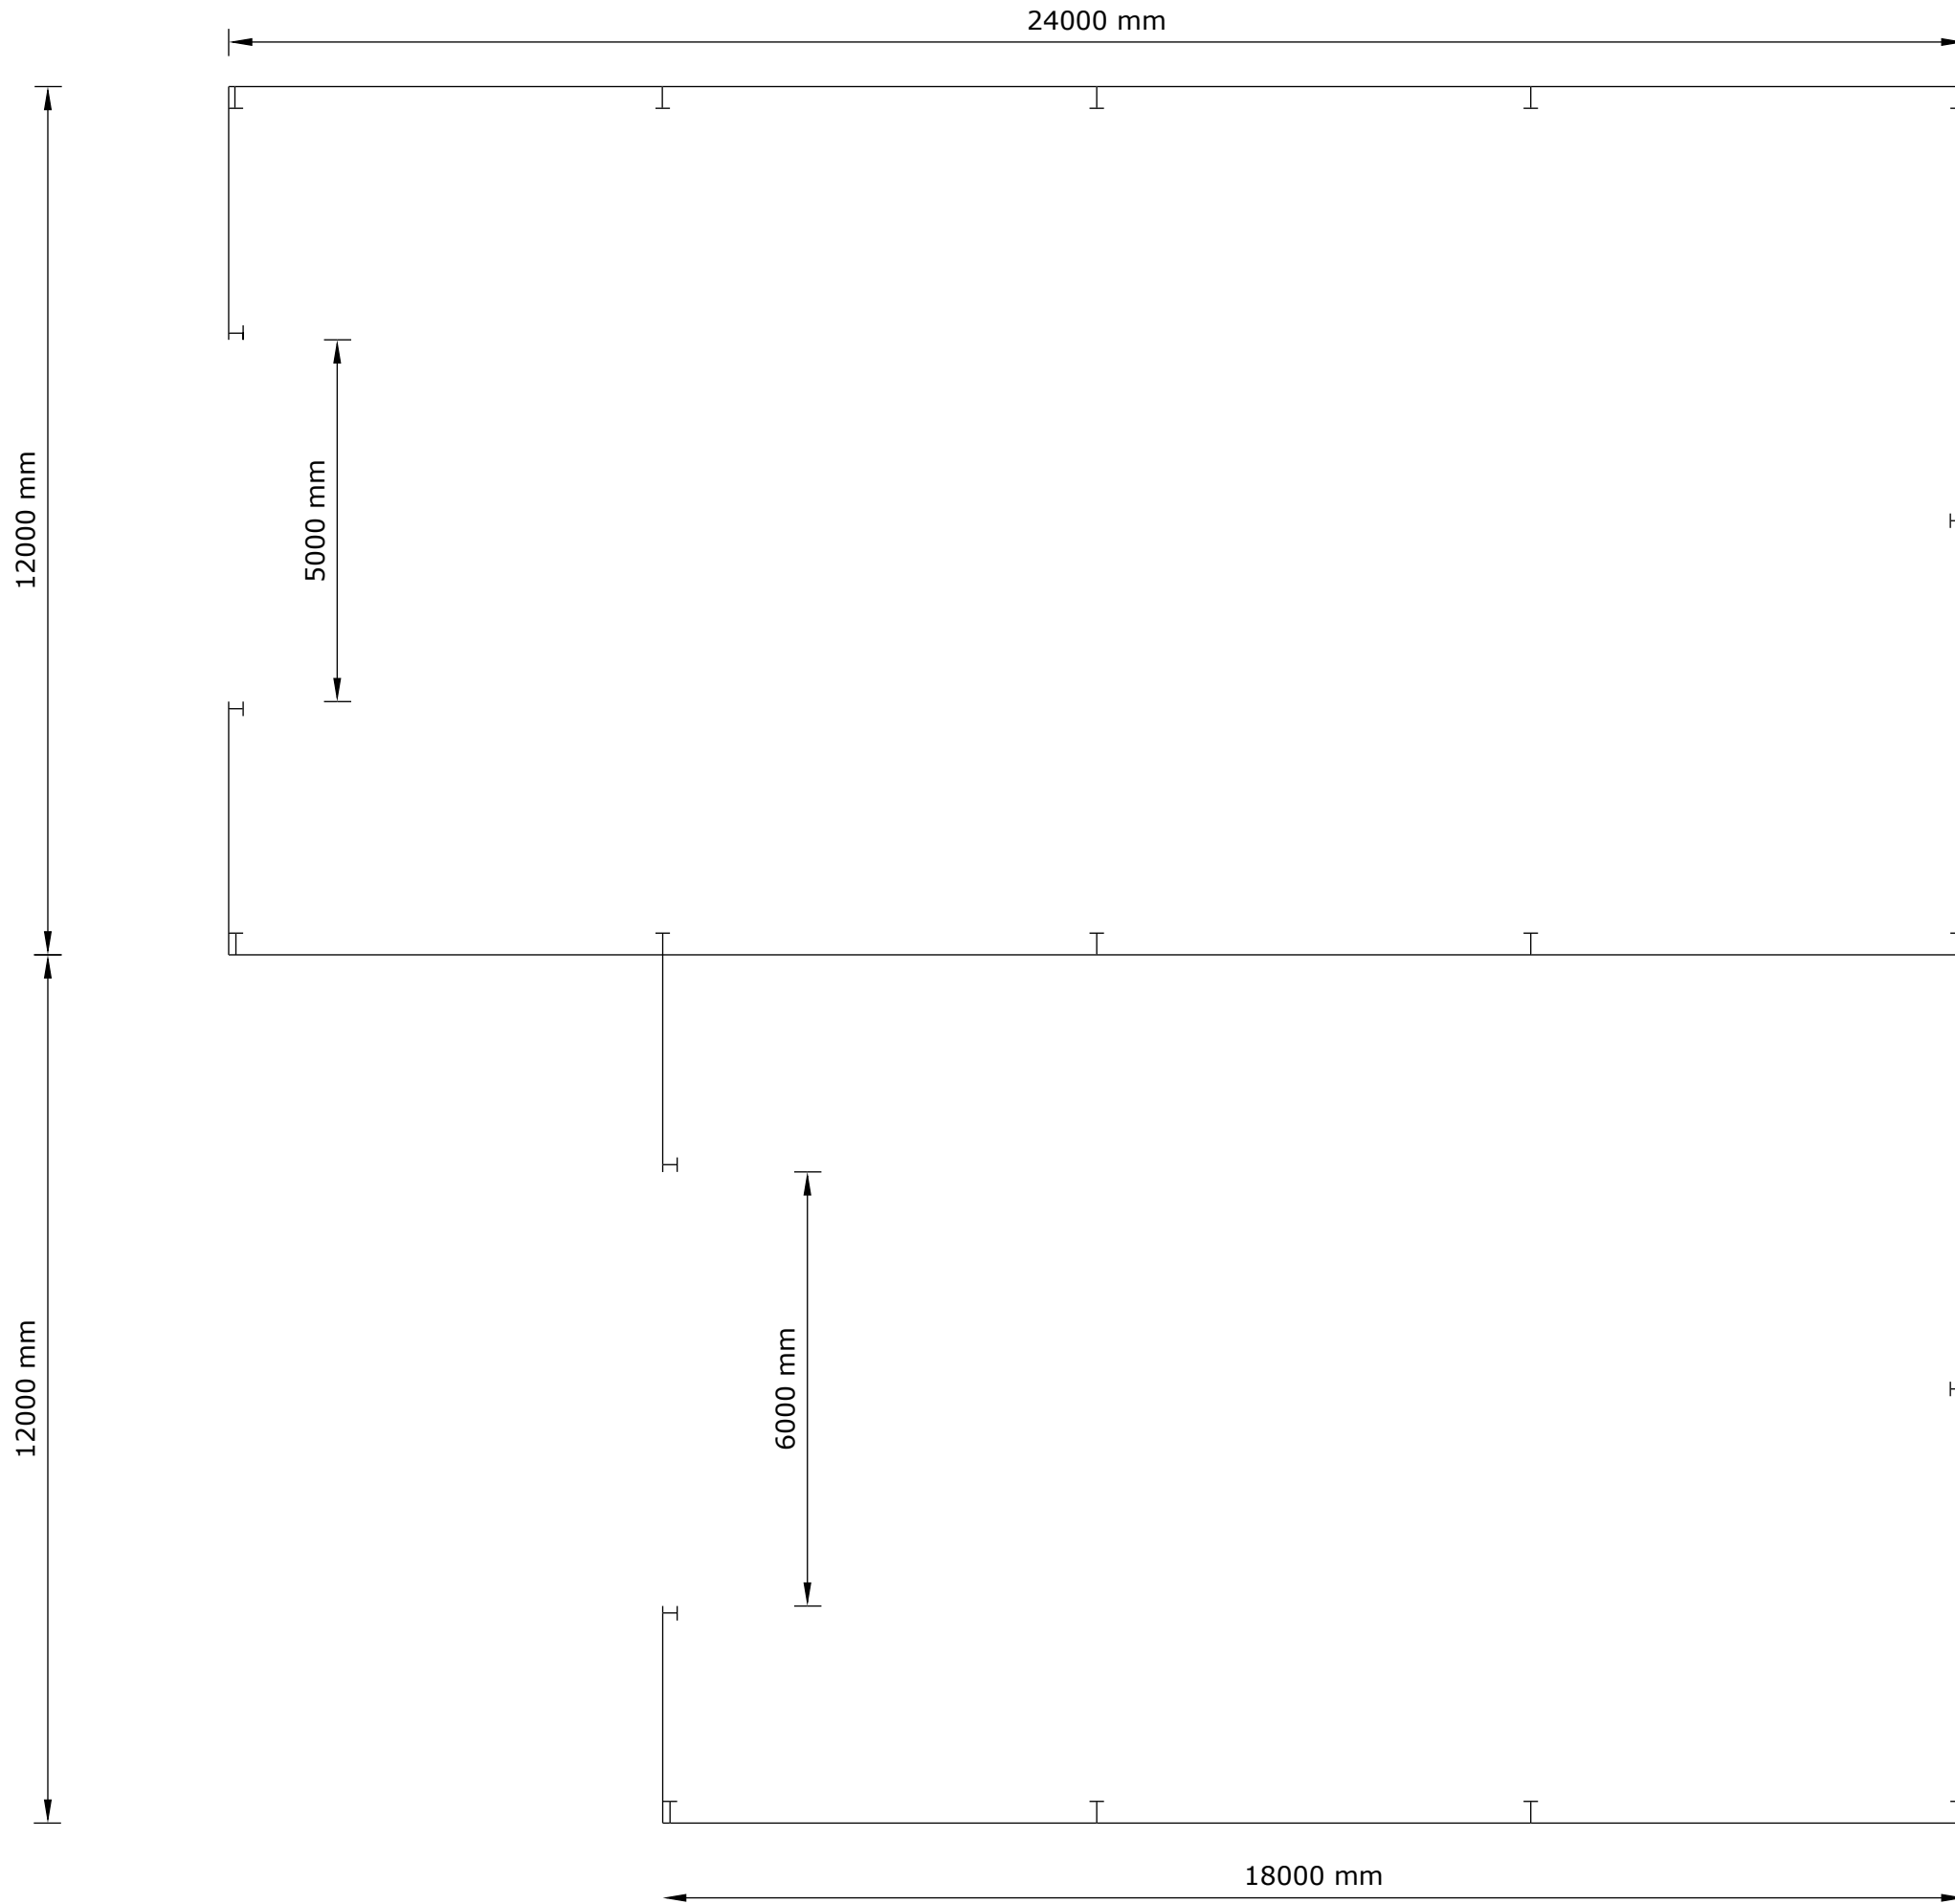

Woodburn Hill Farm West Woodburn Hexham Northumberland NE48 2TT
Scale 1:100