



Proposed steel frame building for storage

West Elevation

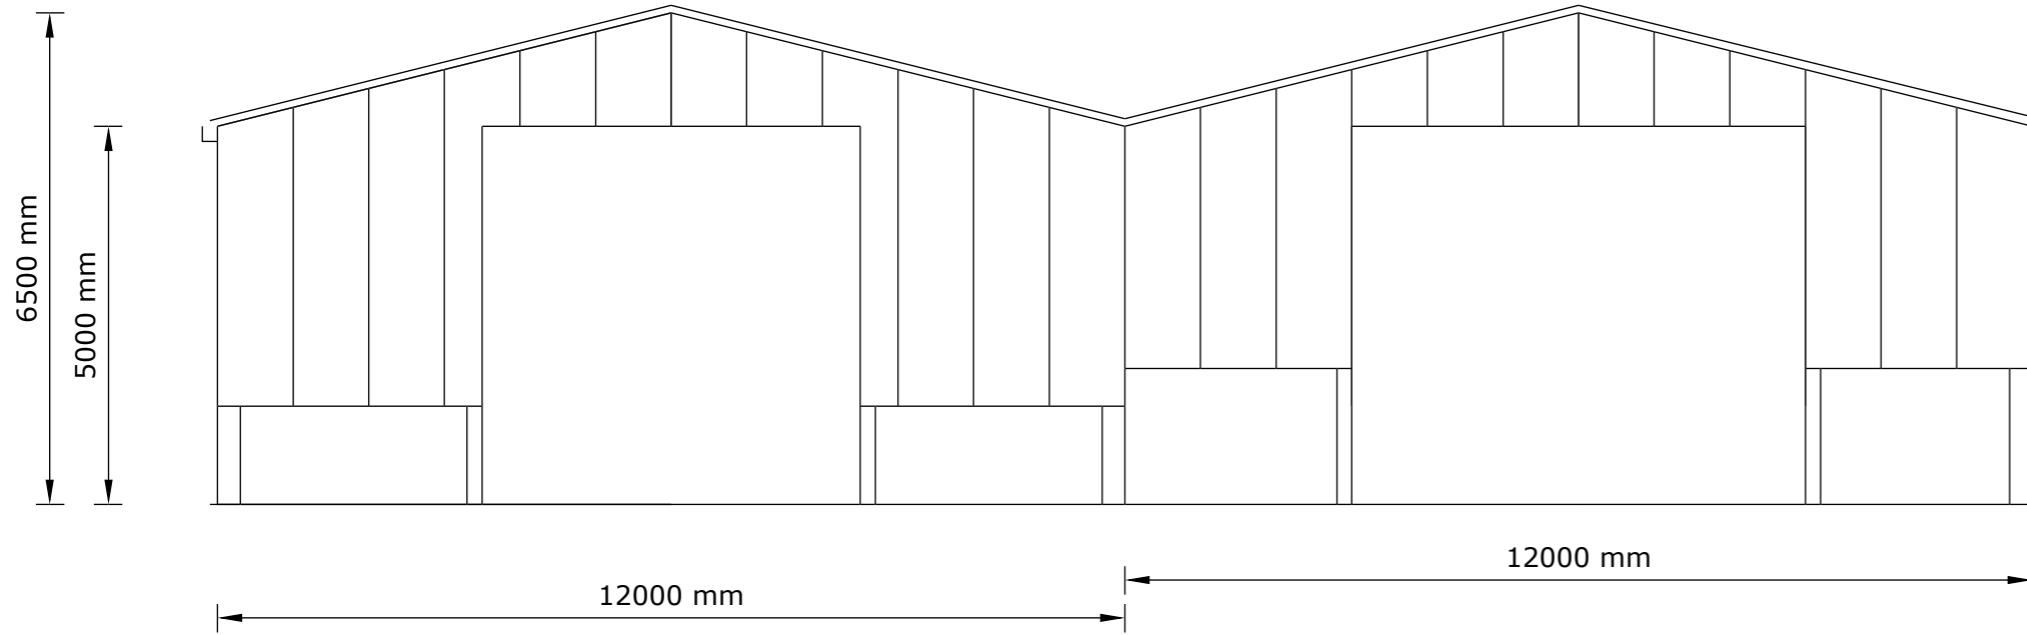

East Elevation

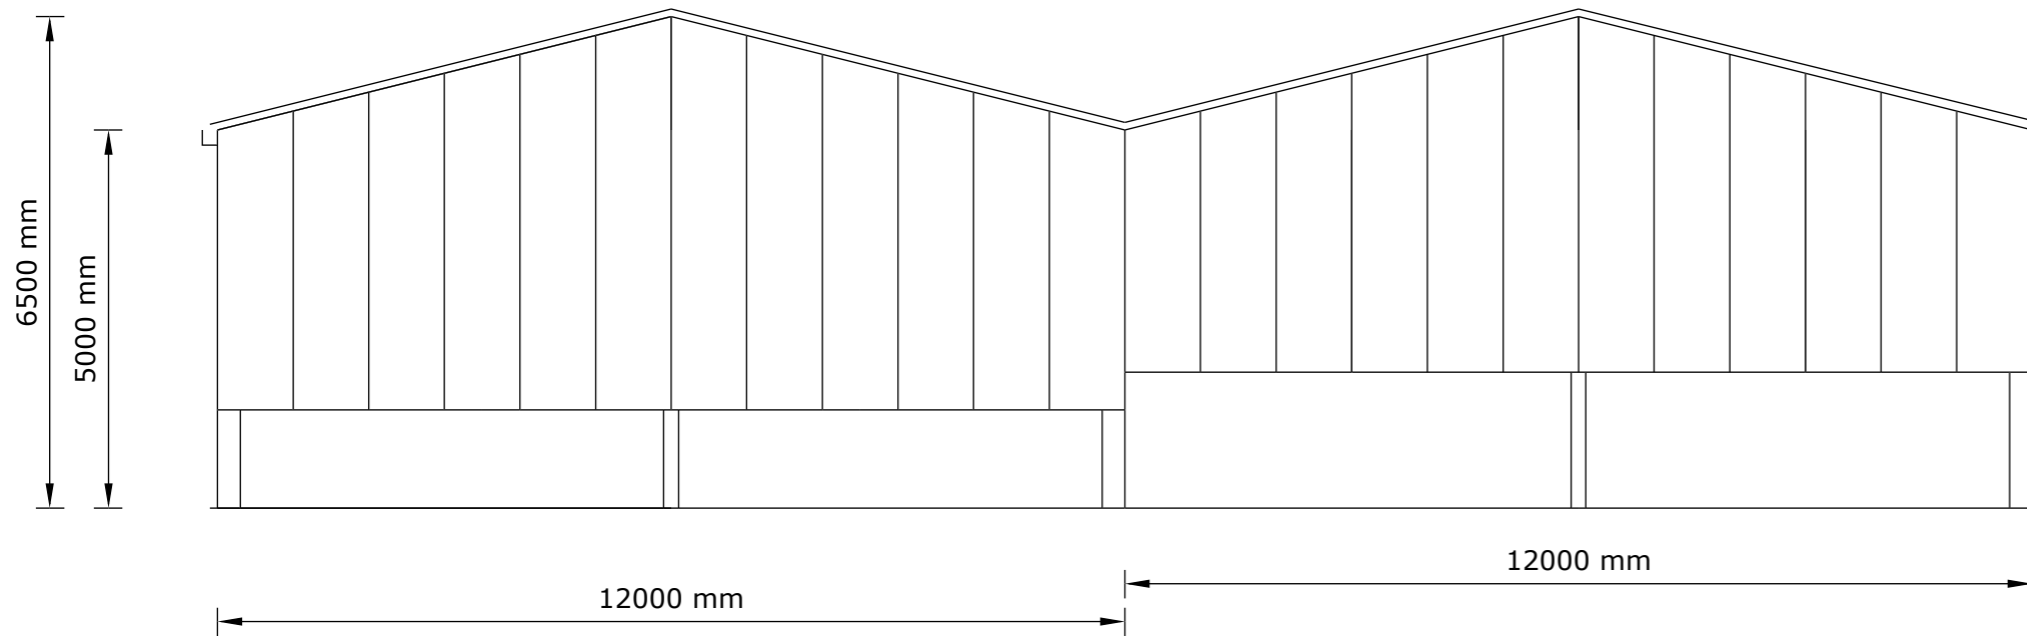

Woodburn Hill Farm West
Woodburn Hexham
Northumberland NE48 2TT

Scale 1:100