



Proposed steel frame building for storage

North Elevation

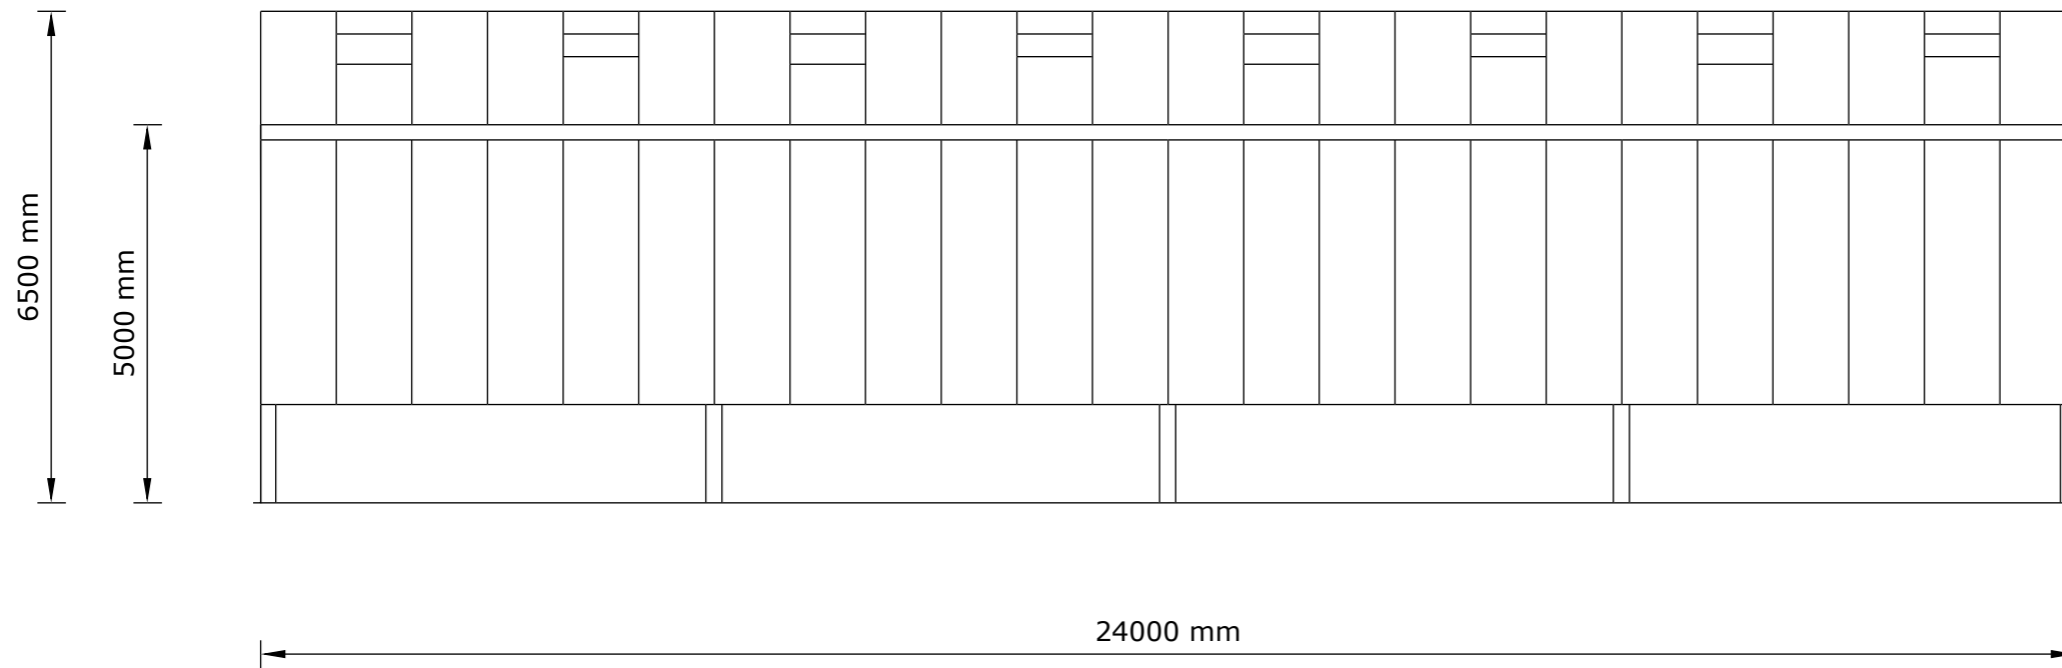

South Elevation

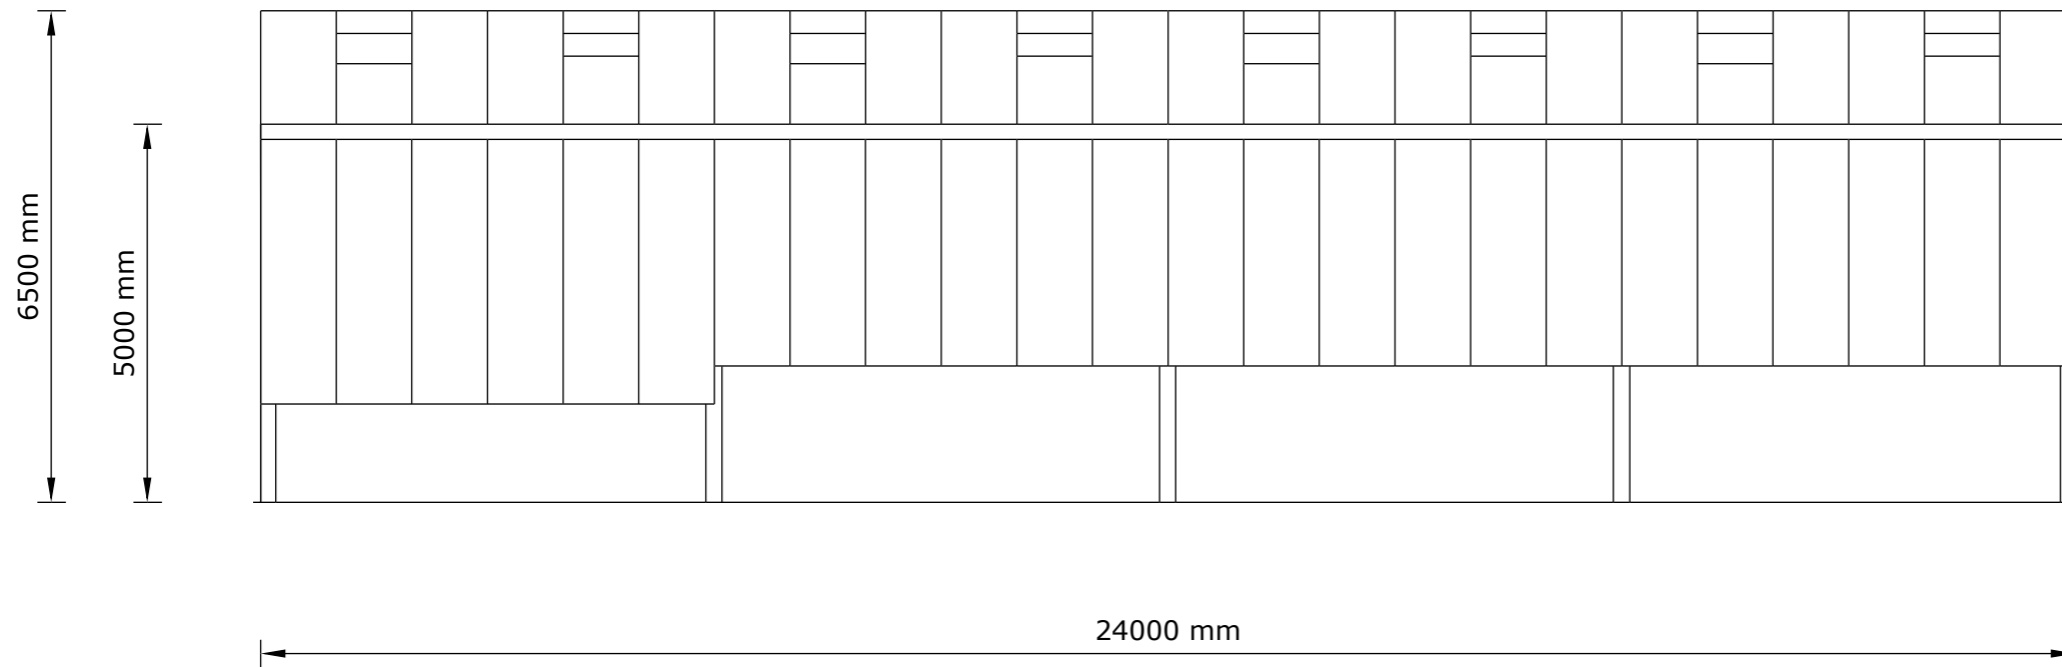

Woodburn Hill Farm West  
Woodburn Hexham  
Northumberland NE48 2TT

Scale 1:100