


Proposed steel frame building for storage

Roof Plan

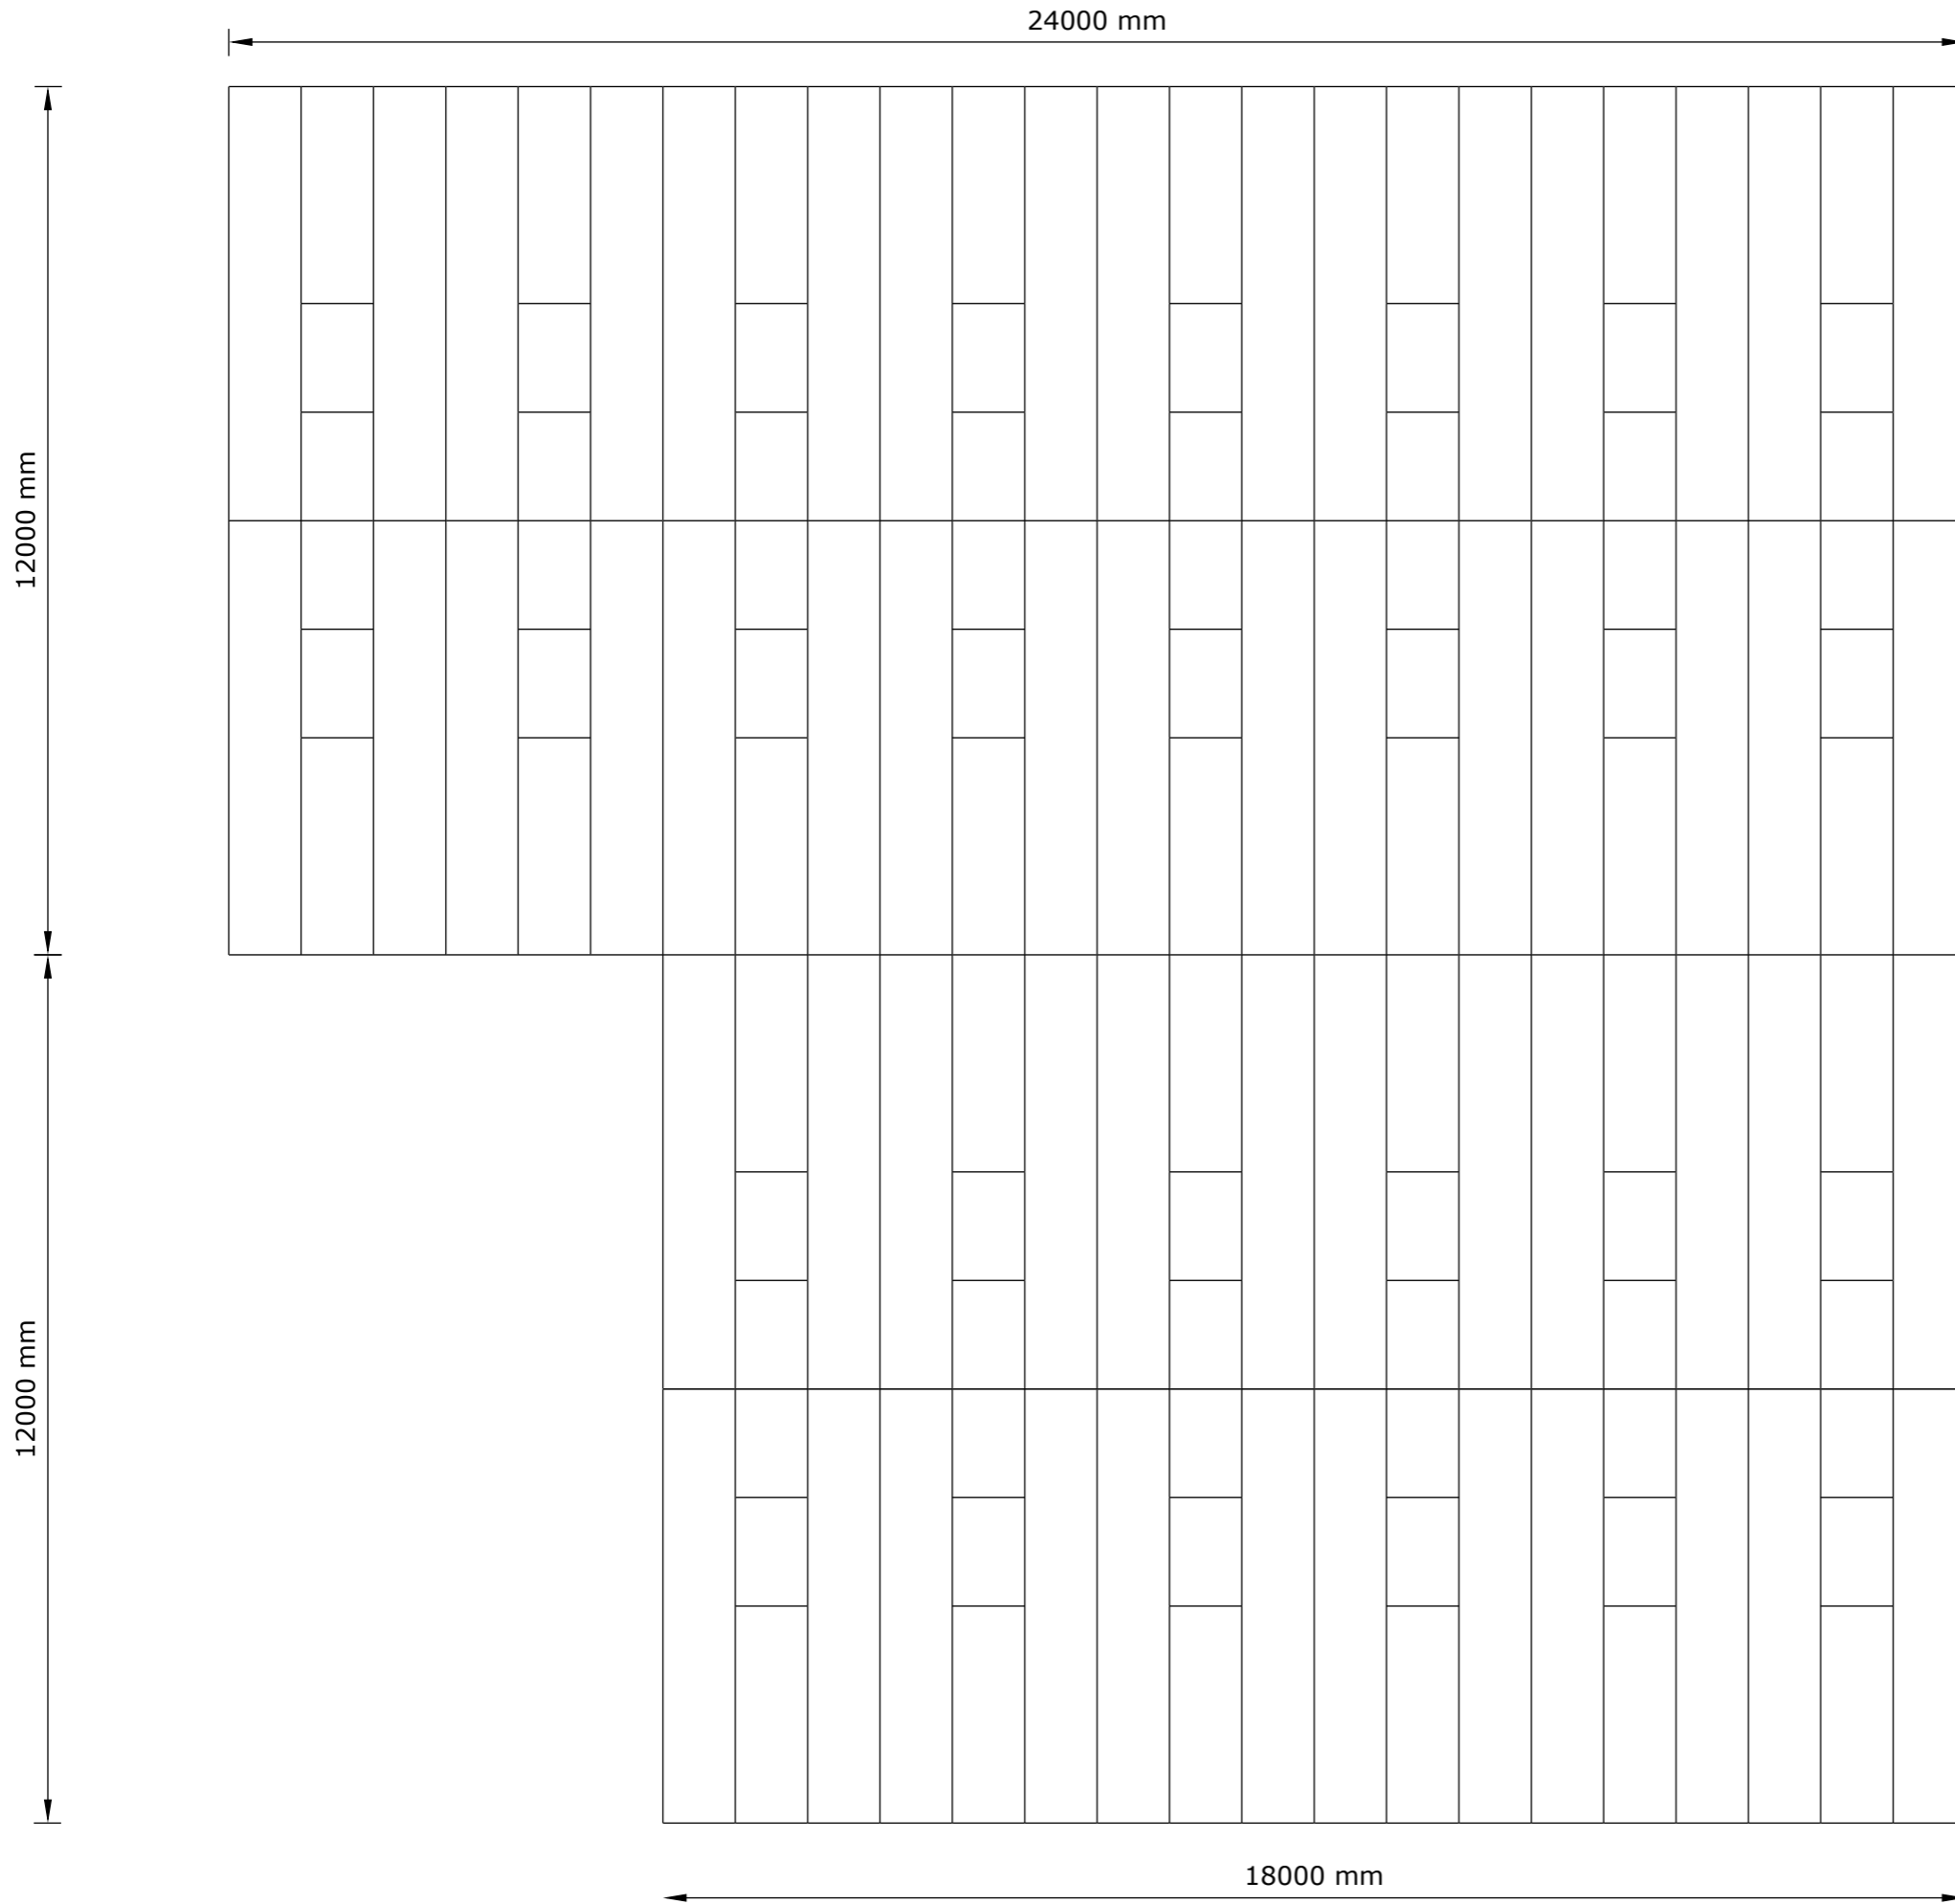

Woodburn Hill Farm West  
Woodburn Hexham  
Northumberland NE48 2TT

Scale 1:100