

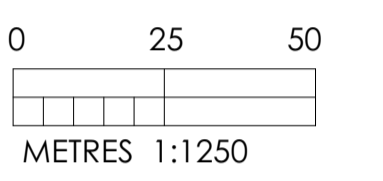
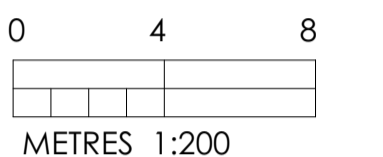
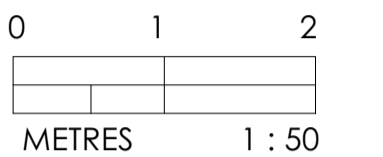


**GENERAL NOTES**


© The Copyright of this drawing remains with Inception Planning Limited and is not to be reproduced without approval.  
This drawing is to be read with all other standard documentation.

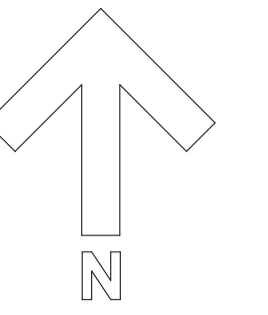

DATE	REVISION

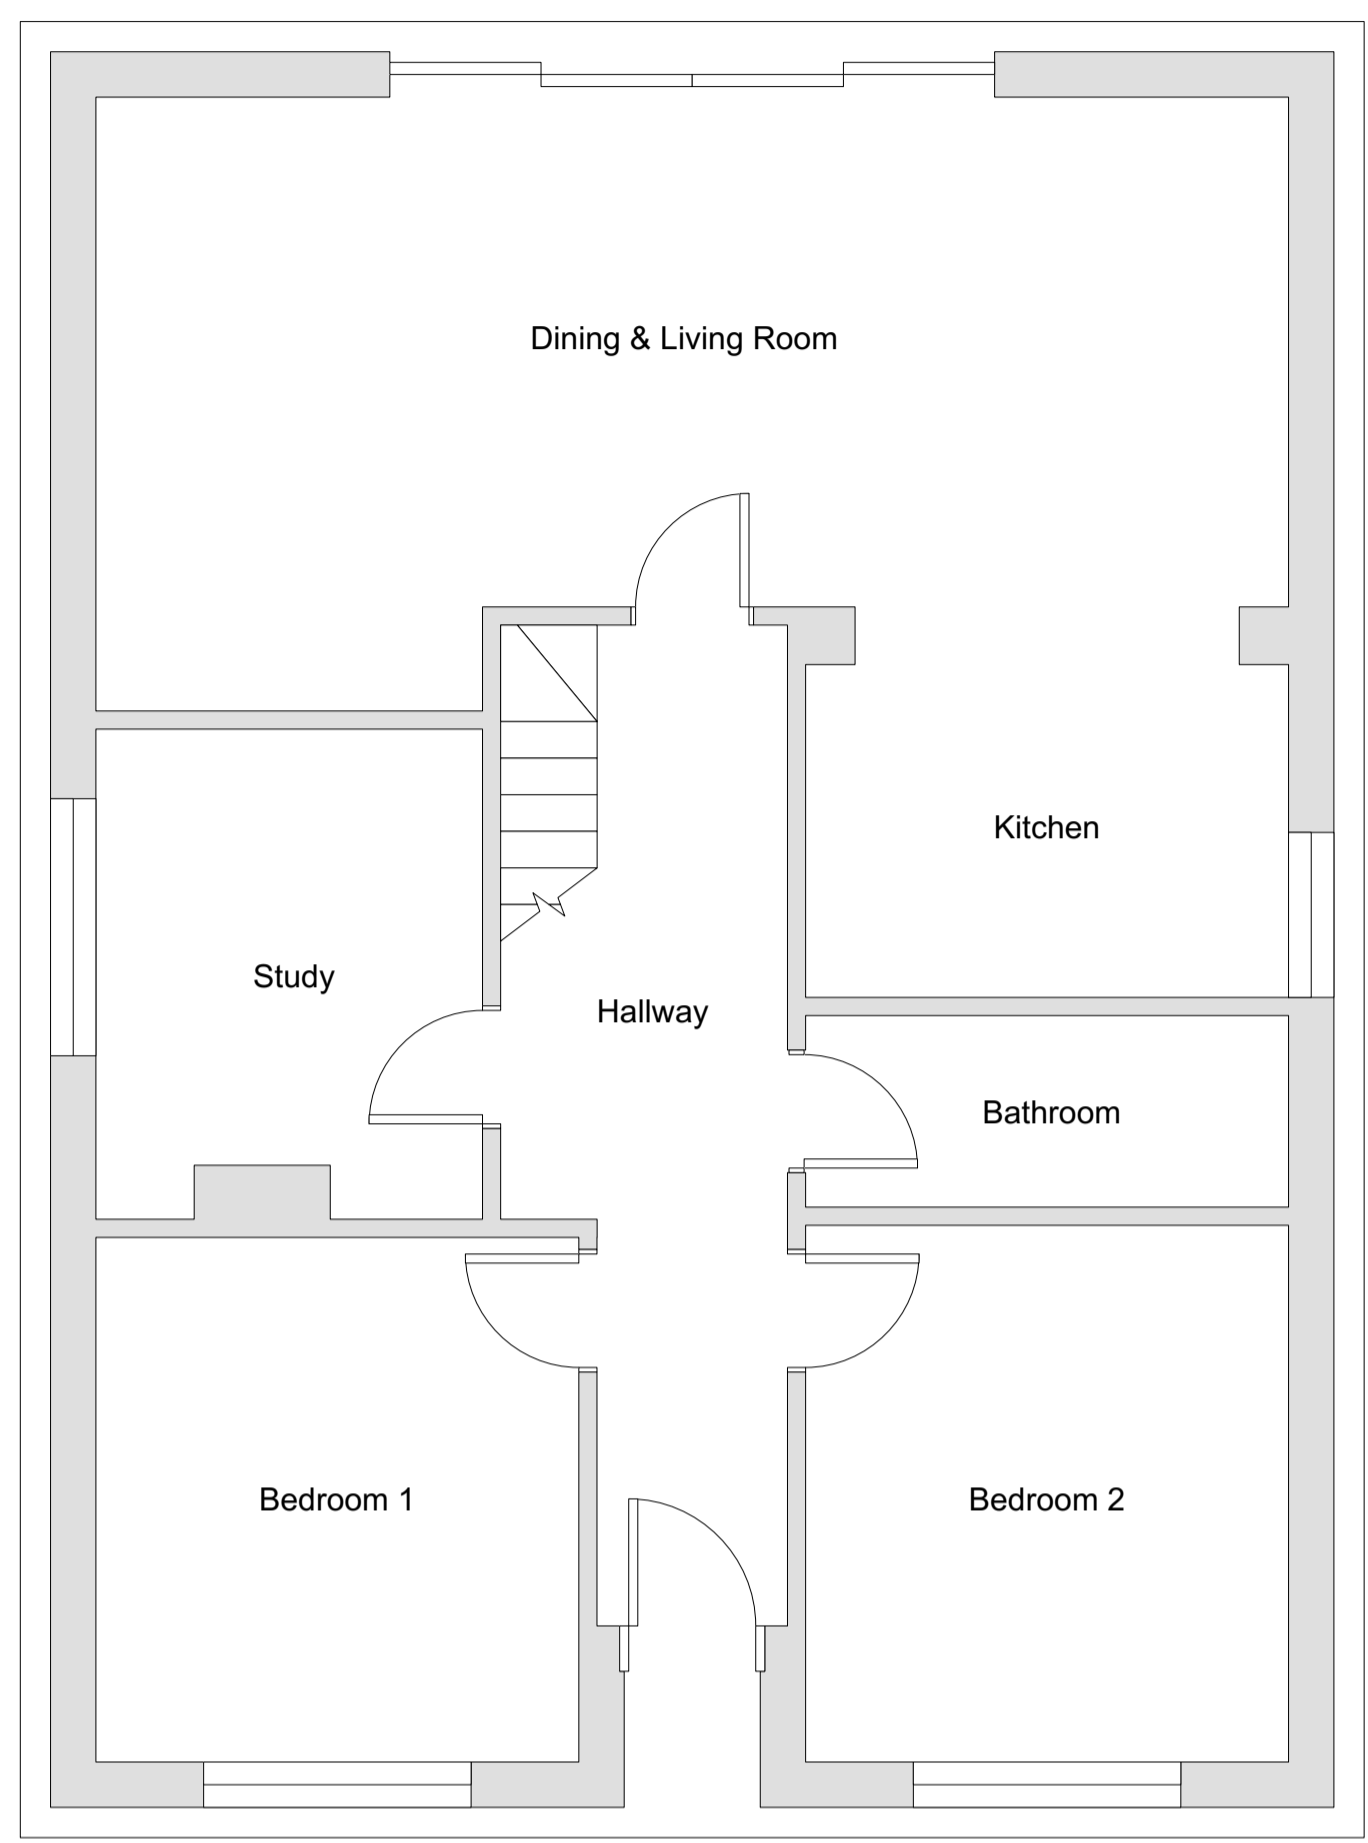

Ground Floor Plan

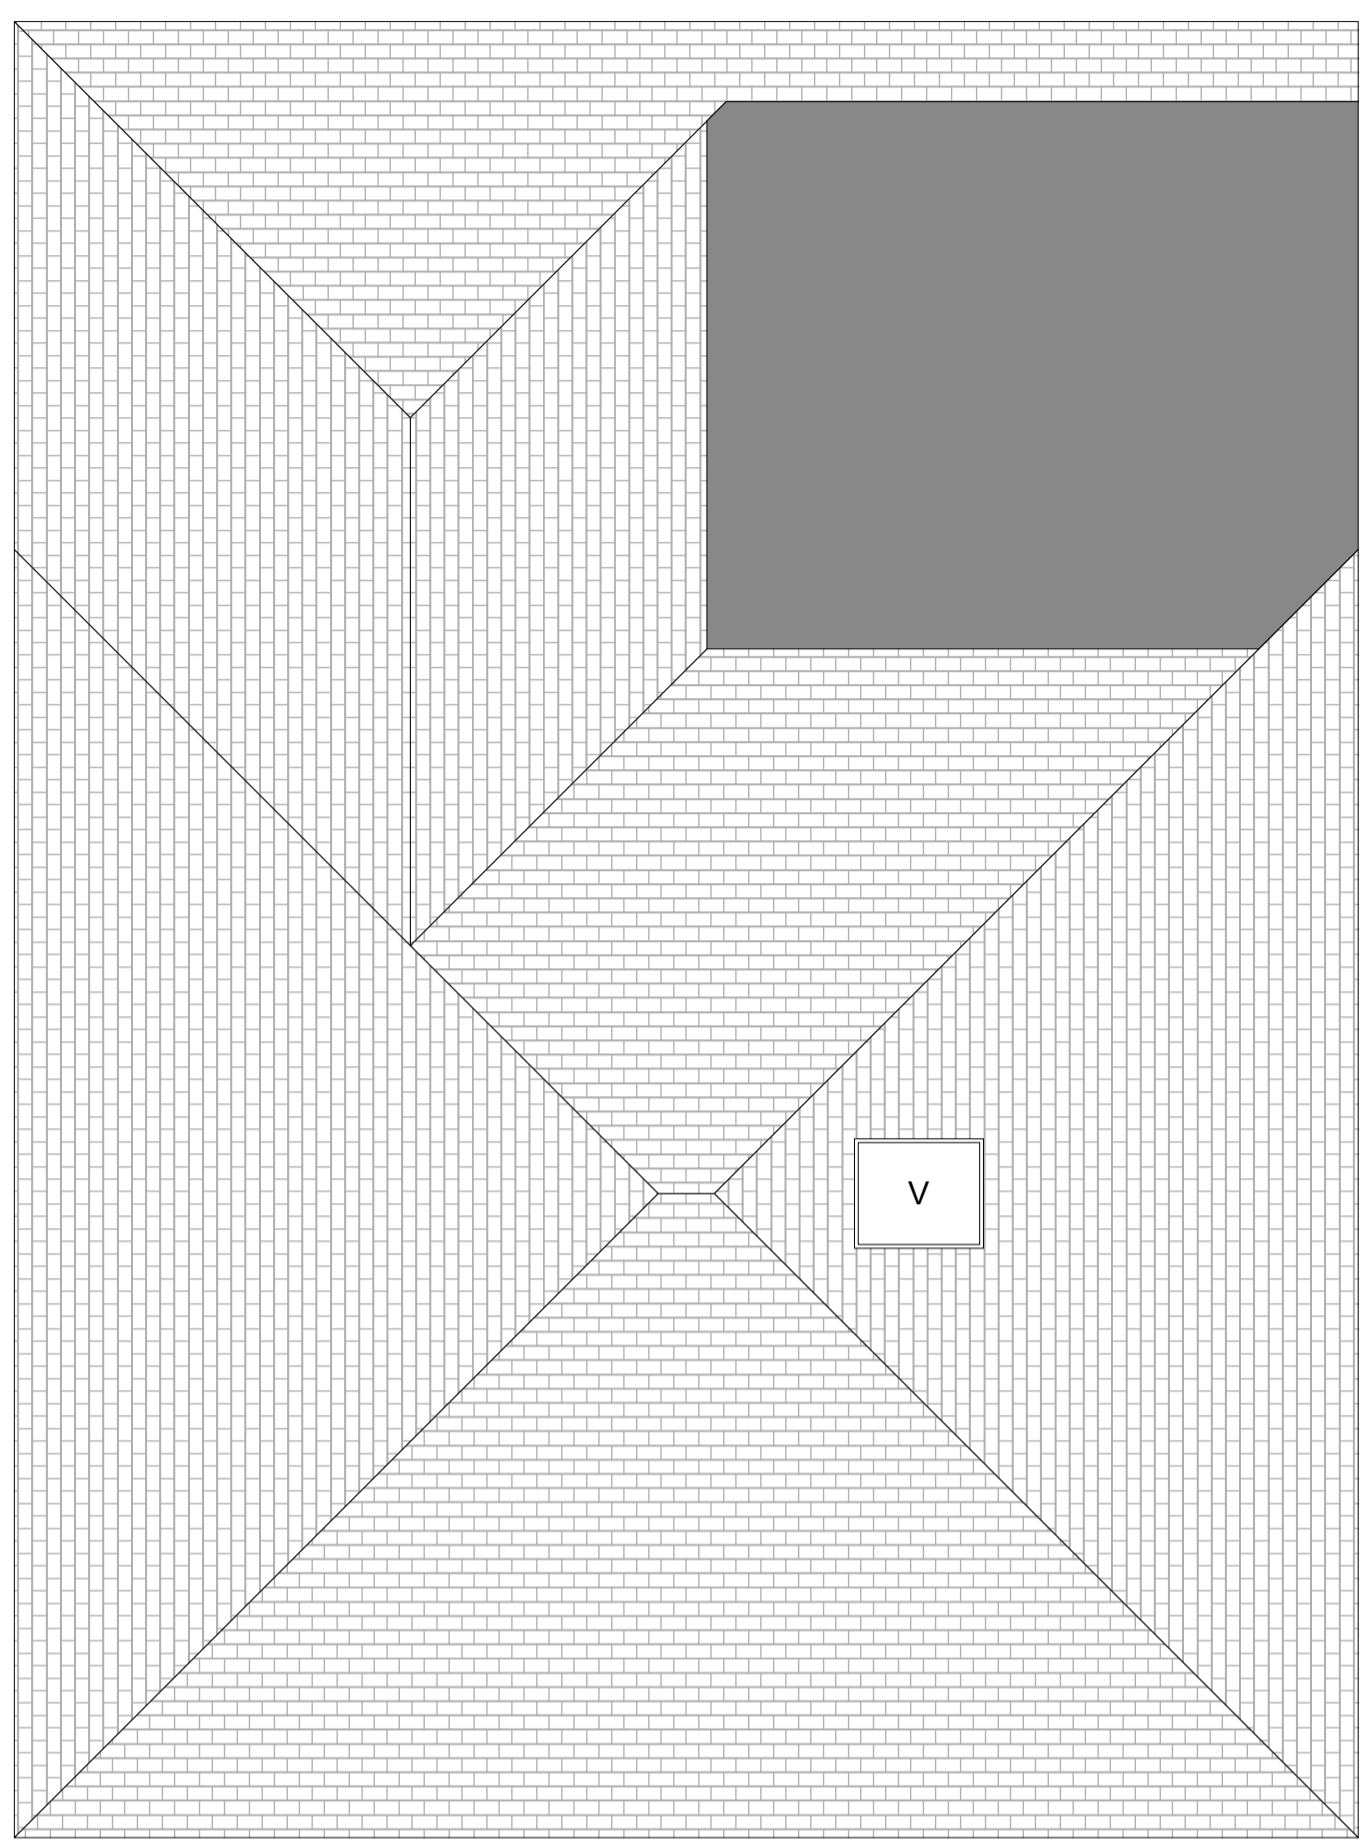

Roof Plan

**INCEPTION PLANNING LTD**  
development planning consultants  
e. info@inceptionplanning.co.uk  
www.inceptionplanning.co.uk  
t. 01252 416101

**ADDRESS**  
295 GUILDFORD ROAD, BISLEY,  
GU24 9AA

**JOB TITLE**  
Proposed front porch

**DRG. TITLE**  
Existing floor plans & elevations


DATE	SCALE	Drawn	Checked
July '23	As Shown	MC	
JOB No.	DRG. No.	REV.	
22-063	PL-03	A	



Front Elevation



Right Side Elevation

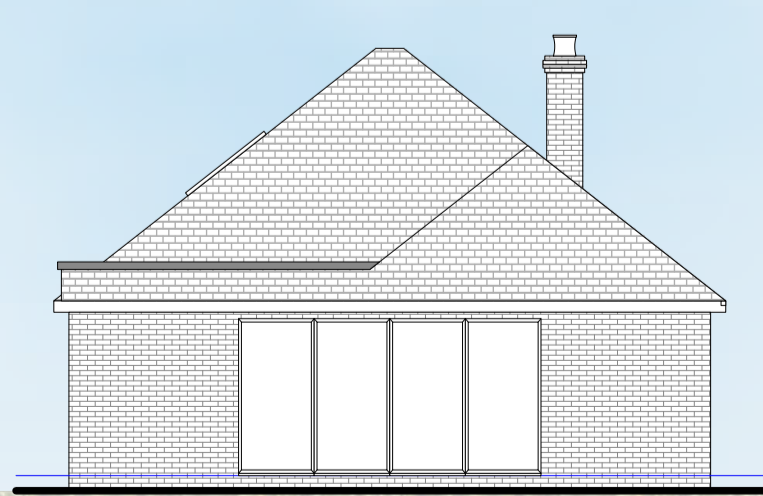

Rear Elevation



Left Side Elevation