


EXISTING WEST ELEVATION AA (COURT YARD)
SCALE: 1:100



EXISTING SOUTH ELEVATION BB (COURT YARD)
SCALE: 1:100

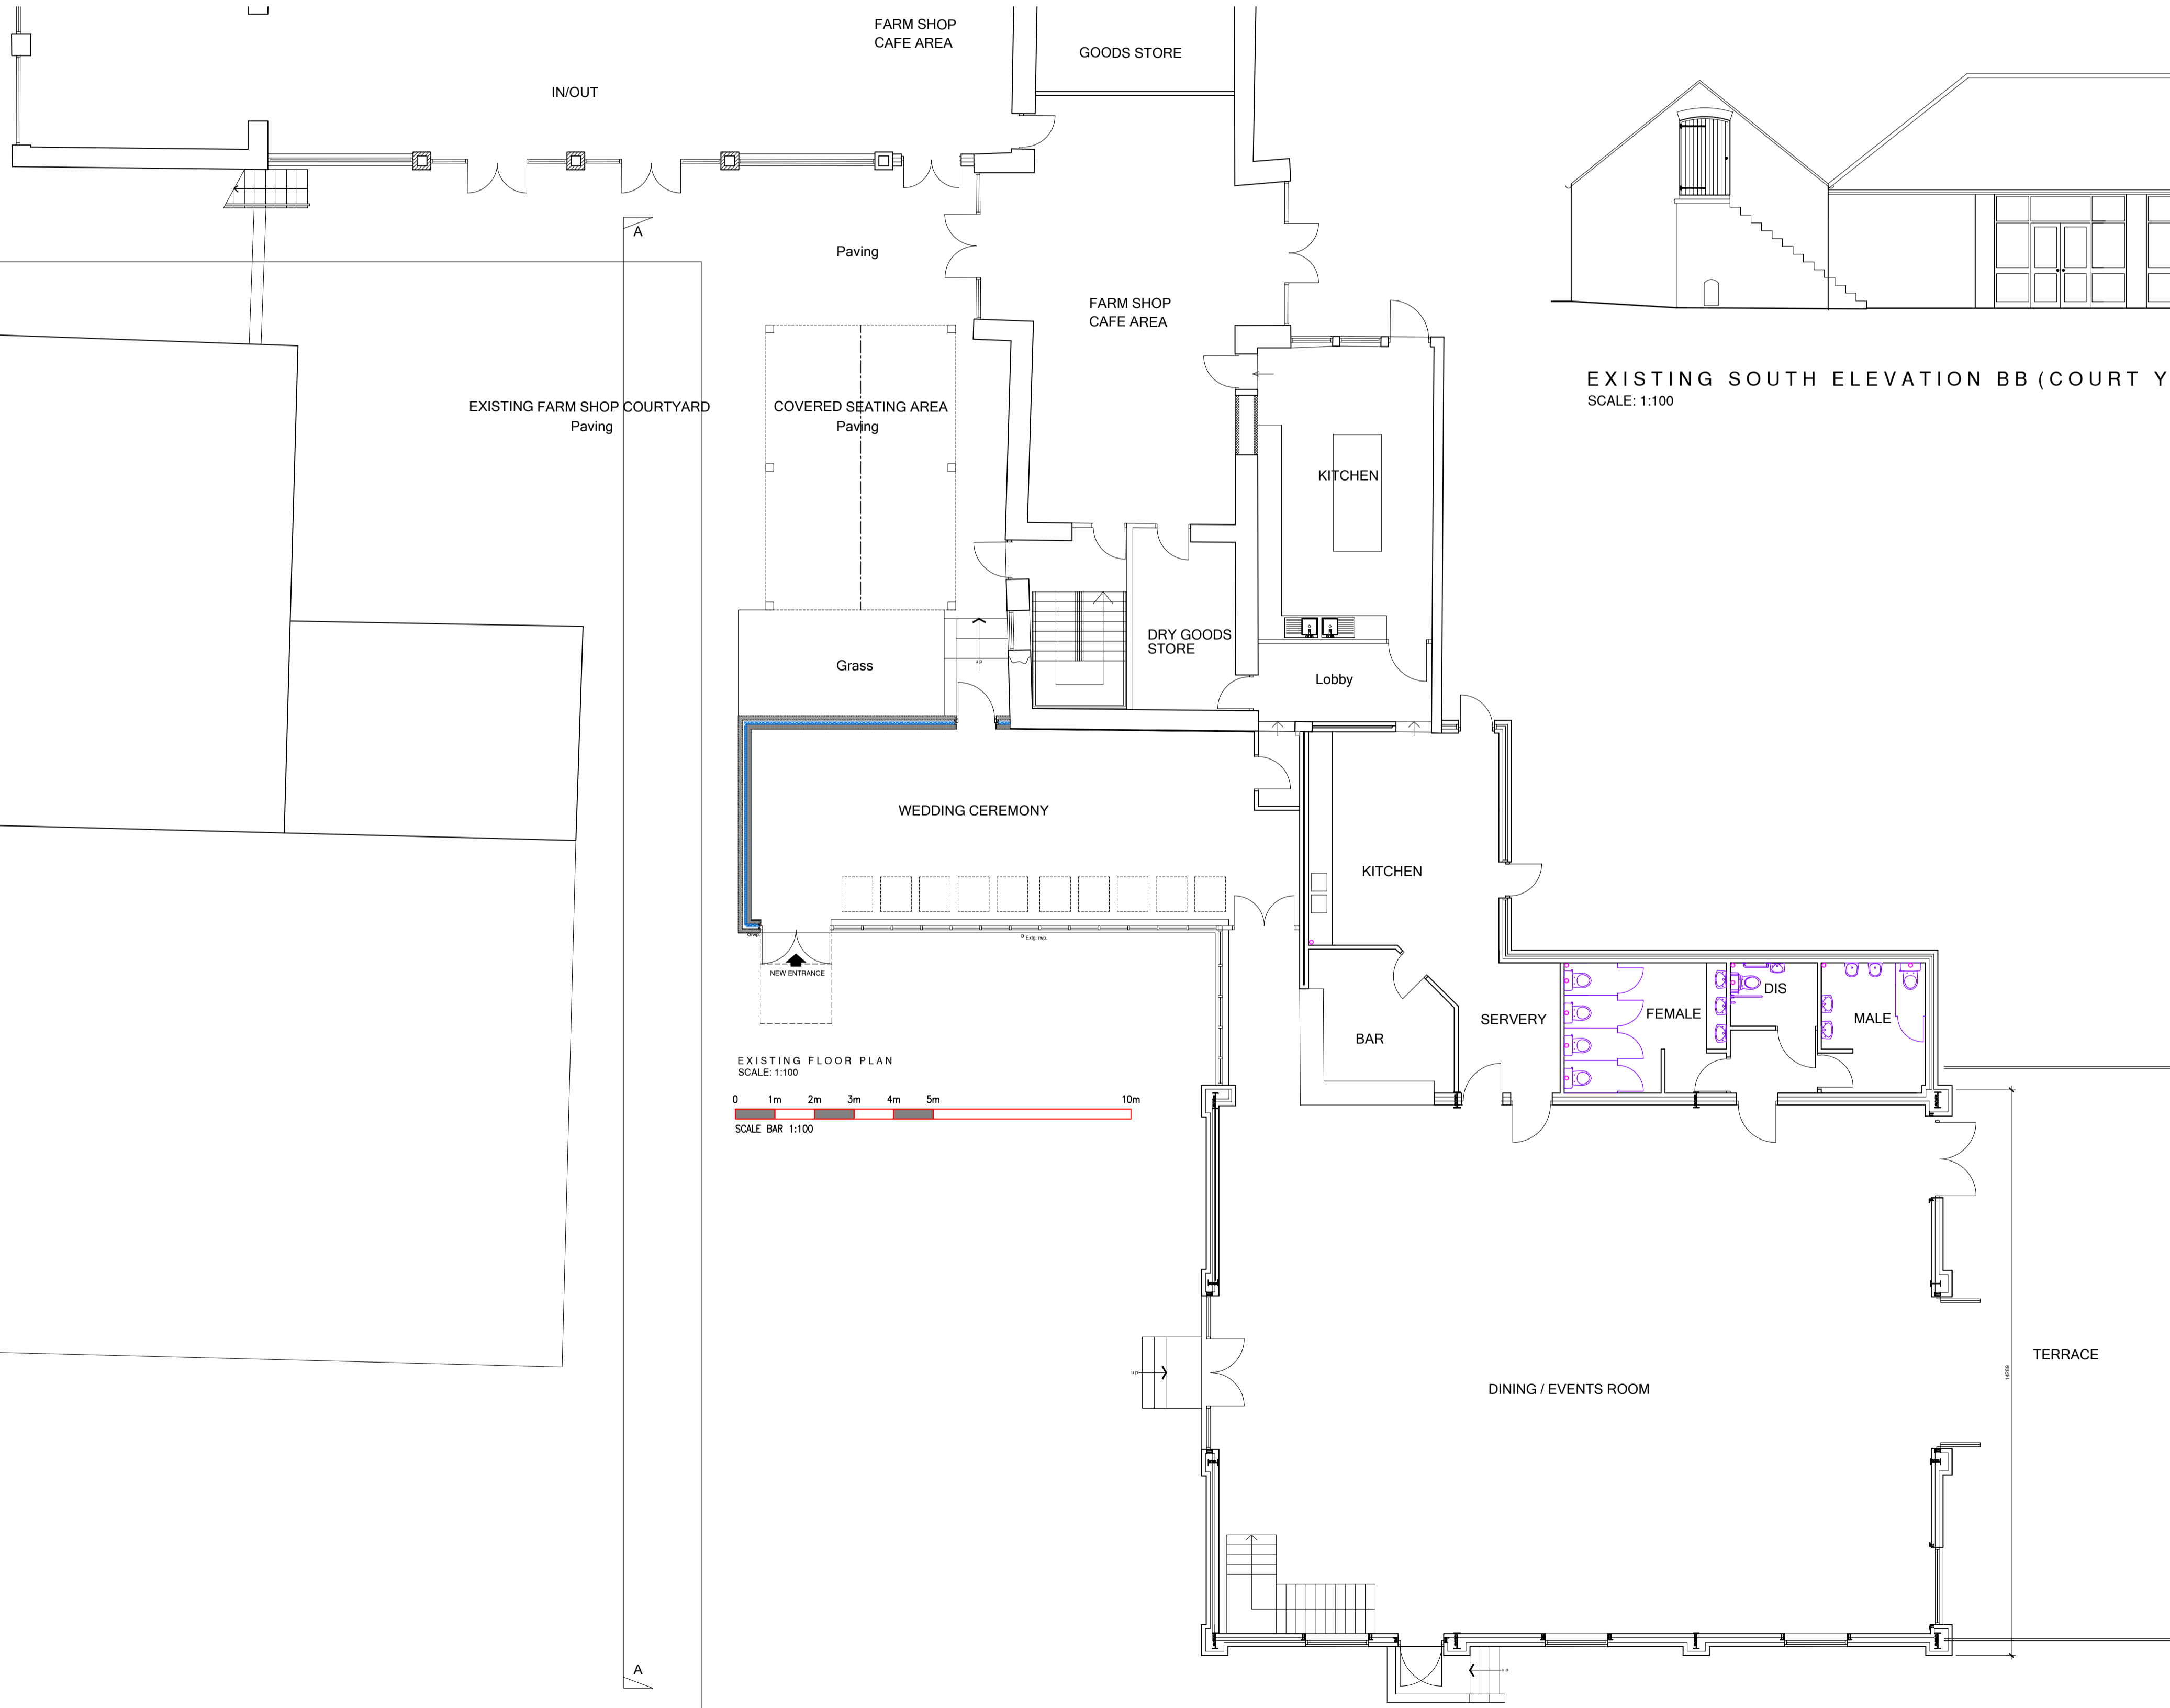

EXISTING FLOOR PLAN
SCALE: 1:100
SCALE BAR 1:100

Rev		Note		Initial		Date	
				TD JAGGER PROPERTY CONSULTANTS			
3 Richmond House, Caldene Business Park, Mytholmroyd, Hebden Bridge, West Yorkshire, HX7 5QJ 01422 883317 enquiries@tdjagger.ltd.uk www.tdjagger.ltd.uk							
Client Drewtons							
Project Reception Extension Drewtons South Cave							
Drawing Existing Plans and Elevations							
Date	Drawn	Checked	Scale	Revision			
May 2023	SD	TDJ	As Drwg @ A1	B			
Dwg. No. 3026 03				Revision			
Drawings are to scale indicated for planning purposes. No scaling permitted for construction purposes. Information on this drawing is copyright. All rights reserved. No part of this work may be reproduced or transmitted in any form by any means, either electronically, mechanically, by photocopying, recording or otherwise stored in any retrieval system of any nature, without the express consent of T D Jagger Ltd.							
Don't Ignore Health & Safety 						It Might Just Save Your Life	