



PROPOSED SECTION A - A
SCALE: 1:100

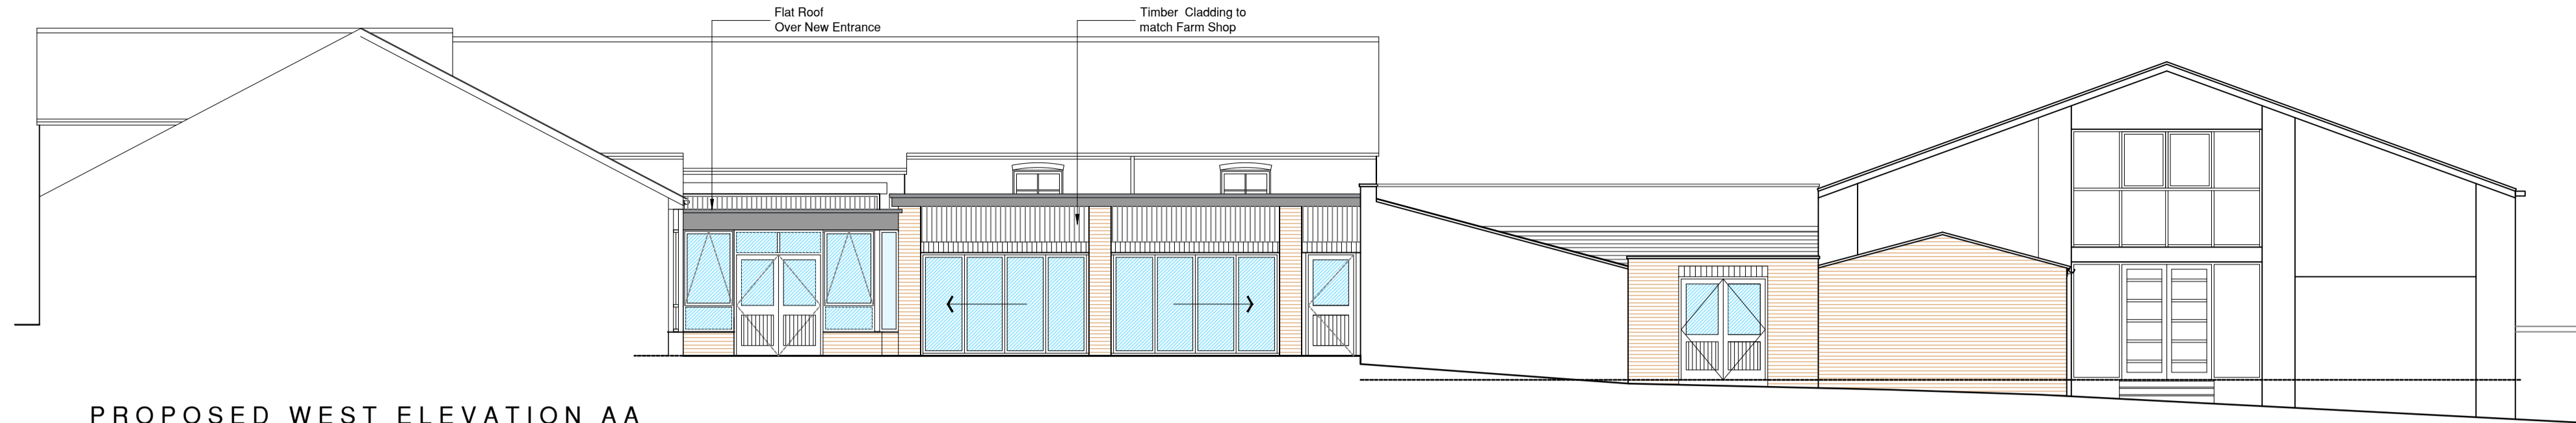


PROPOSED WEST ELEVATION AA

SCALE: 1:100

 


SCALE BAR 1:100

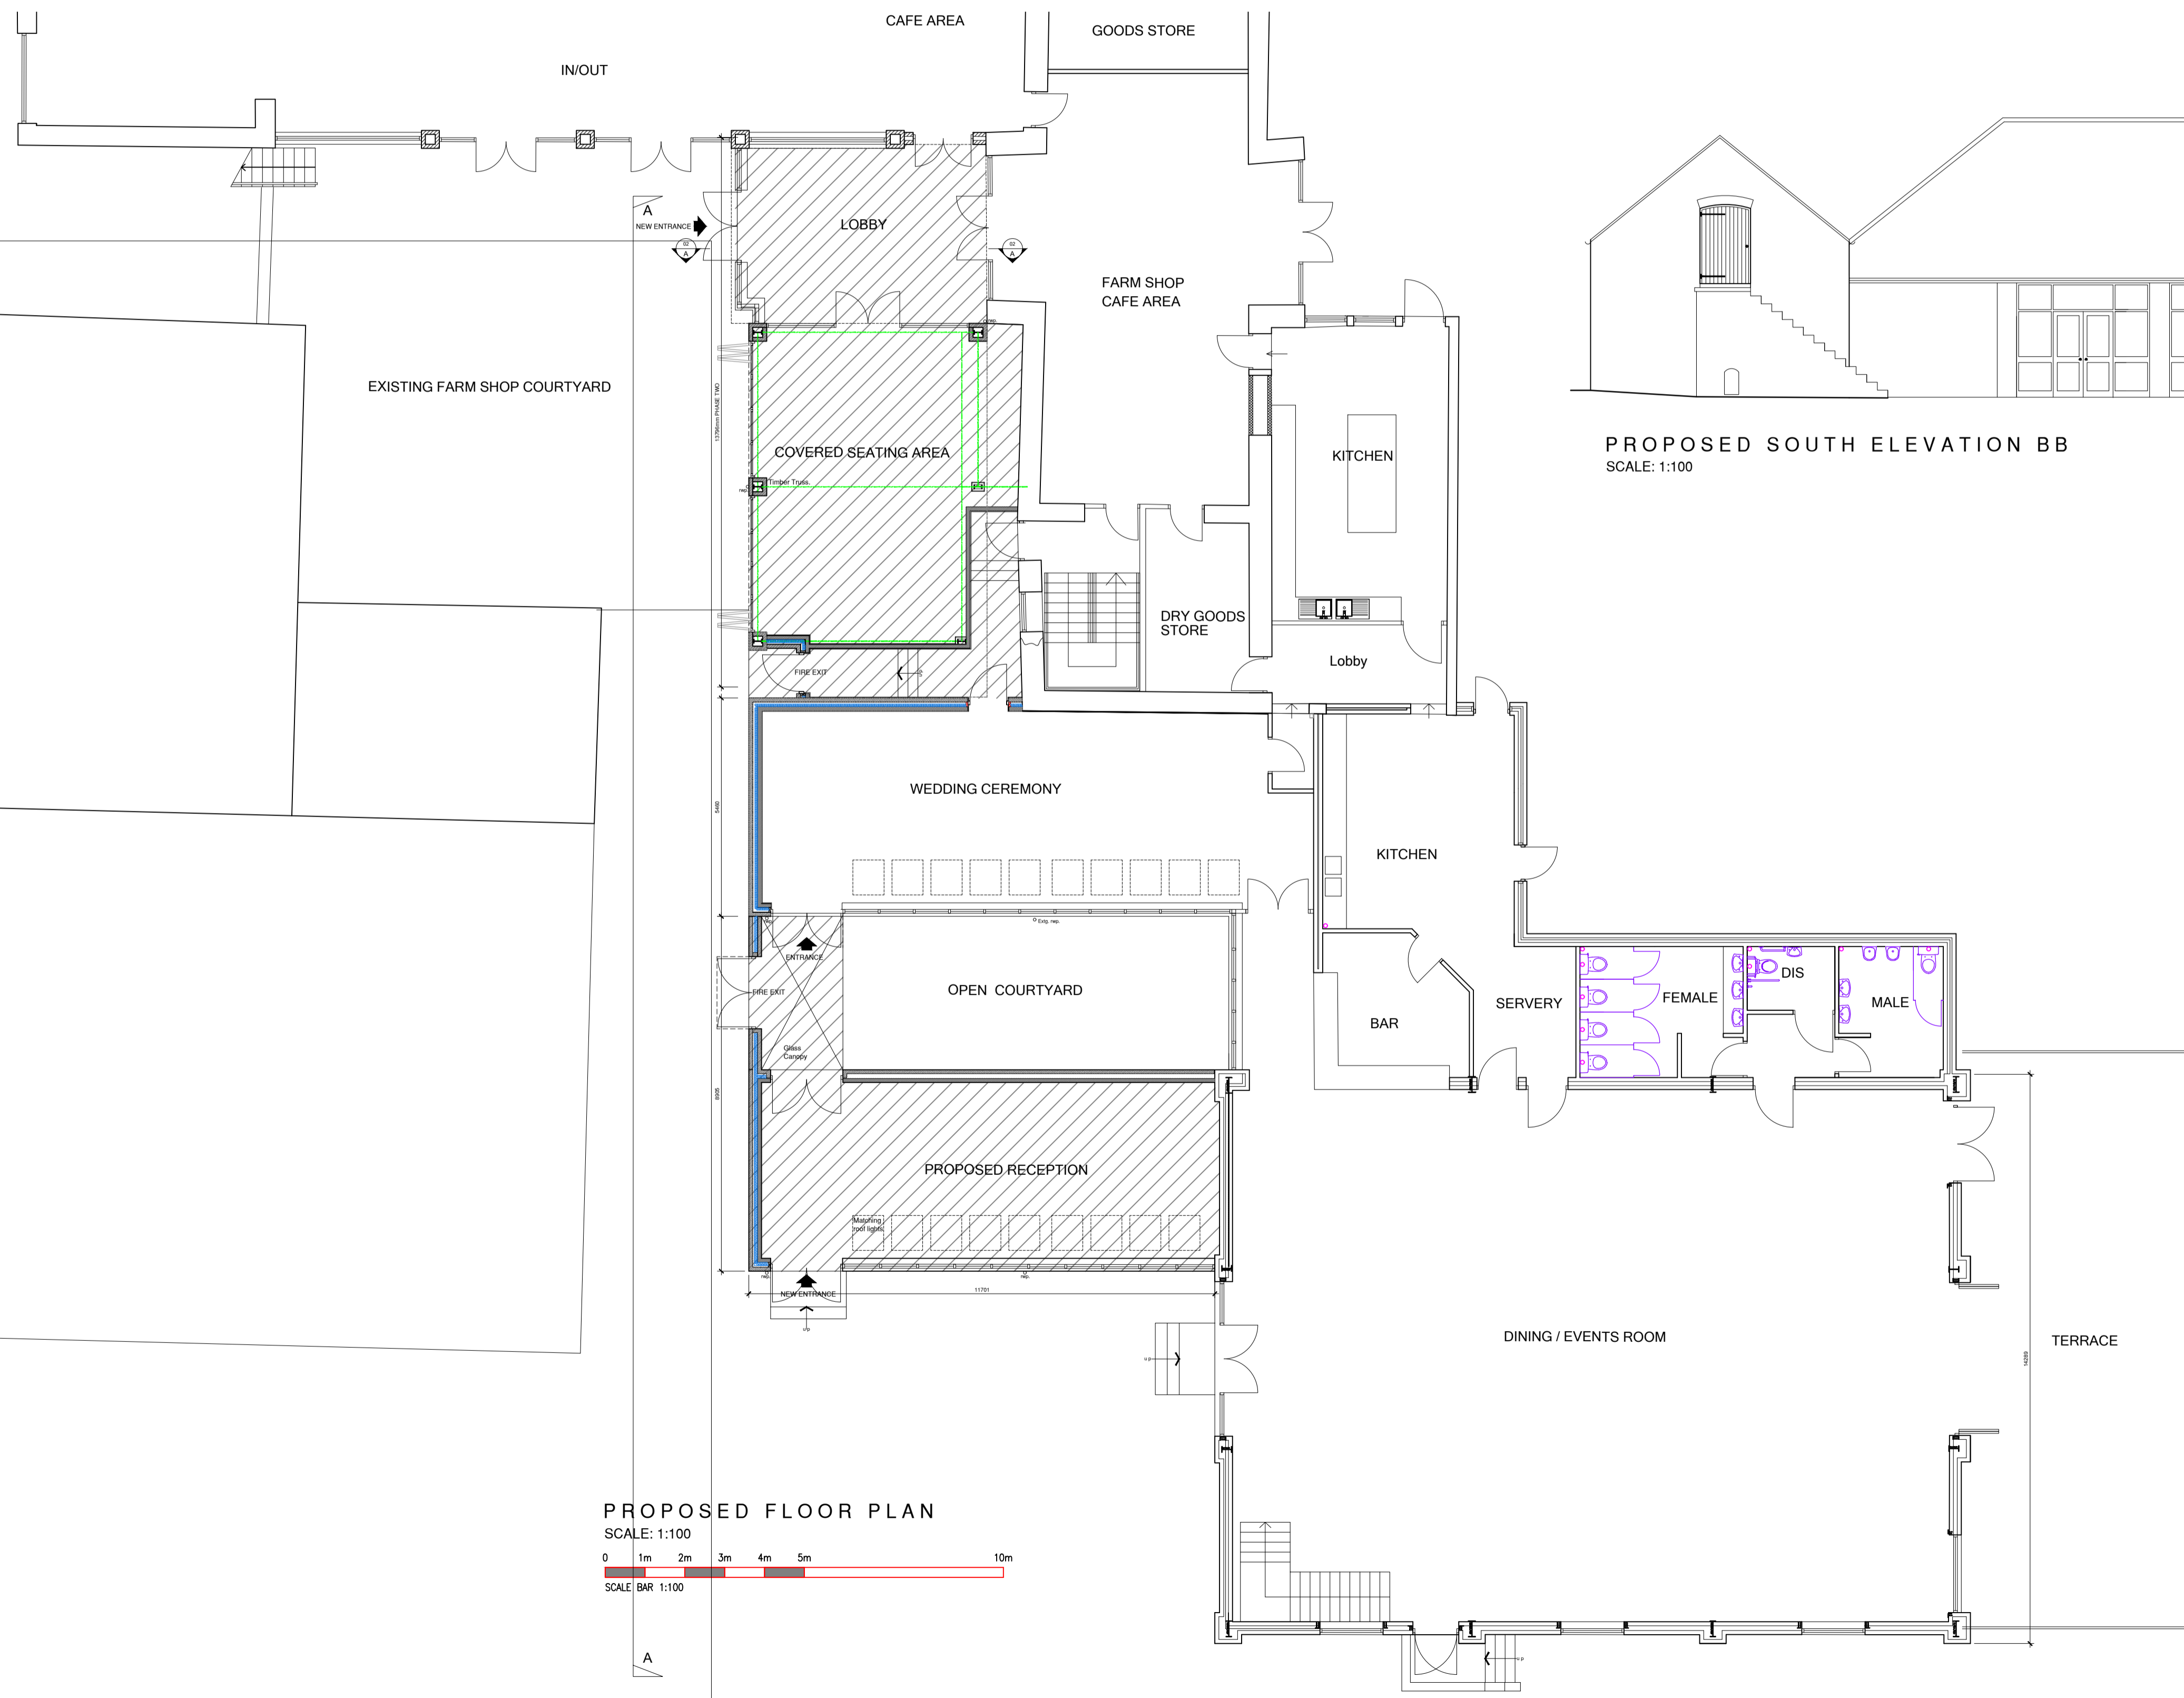

PROPOSED FLOOR PLAN

SCALE: 1:100

 

SCALE BAR 1:100



PROPOSED SOUTH ELEVATION BB

SCALE: 1:100

C	Updates	TJ	23-05-20
B	Roof / canopy	SD	22-10-10
A	Roof / canopy	SD	22-09-23
Rev	Note	Initial	Date



3 Richmond House, Caldene Business Park,
Mytholmroyd, Hebden Bridge,
West Yorkshire, HX7 5QJ
01422 883317
enquiries@tdjagger.ltd.uk
www.tdjagger.ltd.uk

Client
Drewtons

Project
**Reception Extension
Drewtons
South Cave**

Drawing
**Proposed Reception Extension
& Dining Canopy**

Date	Drawn	Checked	Scale
Sept 22	SD	TDJ	As Drwg @ A1

Drwg No.	Revision
3026 02	D

Drawings are to scale indicated for planning purposes. No scaling permitted for construction purposes. Information on this drawing is copyright. All rights reserved. No part of this work may be reproduced or transmitted in any form by any means, either electronically, mechanically, by photocopying, recording or otherwise stored in any retrieval system of any nature, without the express consent of T D Jagger Ltd.

Don't Ignore Health & Safety
THINK SAFE BUILT
It Might Just Save Your Life