




WEST ELEVATION



SOUTH ELEVATION



EAST ELEVATION

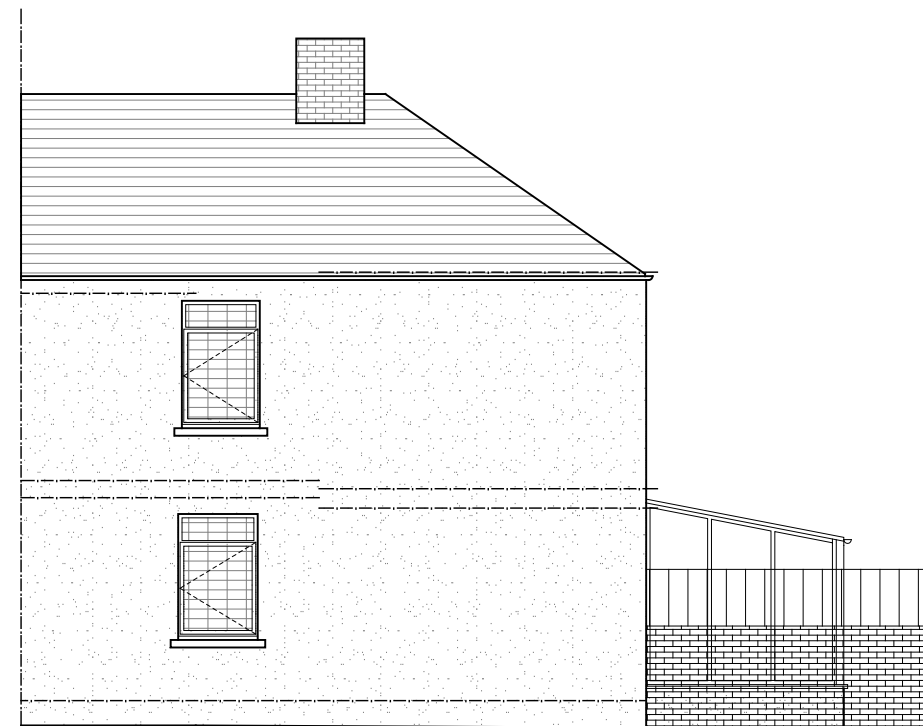

NORTH ELEVATION

REV:	DATE:	DESC:



33a Chapel Street
East Ardsley
Wakefield
West Yorkshire
WF3 2AA

T: 01924 835600
M: 07767 774257

W: www.sk-design.co.uk
E: info@sk-design.co.uk

CLIENT: MRS T BROWN

PROJECT: 9 ACKTON LANE,
FEATHERSTONE, PONTEFRACT
WF7 6AP

DRAWING TITLE: EXISTING ELEVATIONS

PROJECT REF: 2019-057

DRAWING NO: 102

REVISION: -

SCALE: 1:100@A3

DATE: JAN 2019

