





NORTH ELEVATION

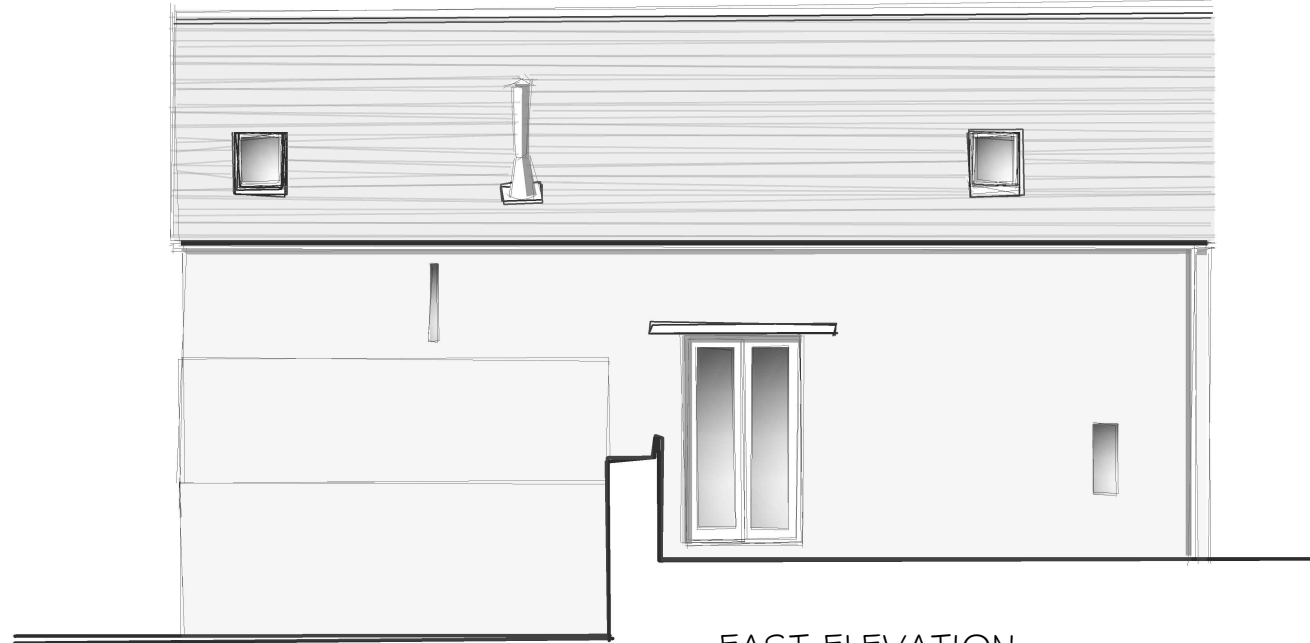


EAST ELEVATION



WEST ELEVATION

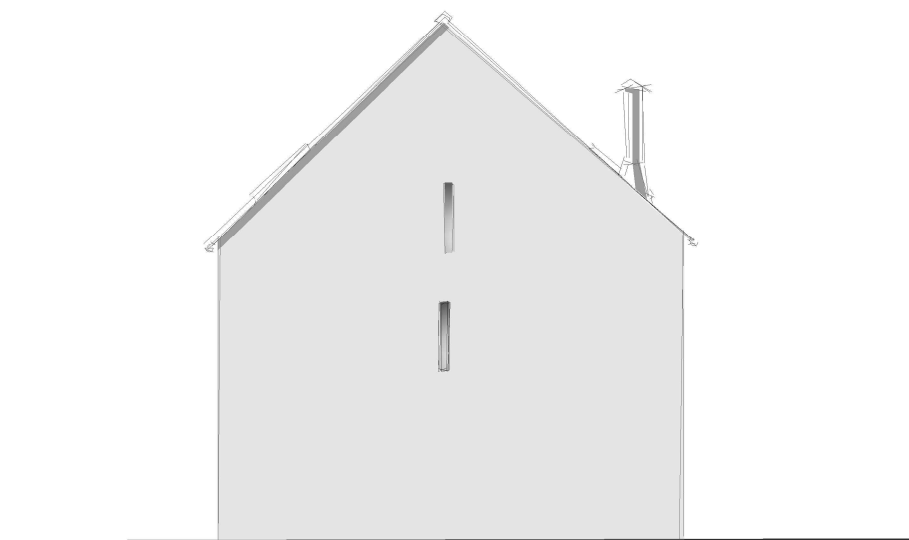

SOUTH ELEVATION

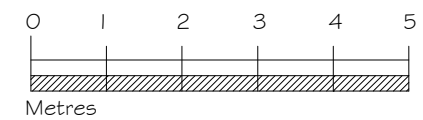

Rev. Date Notes



TOWN AND  
COUNTRY  
PLANNING  
DEVELOPMENT  
CONSULTANTS

LPC (TRULL) LTD.,  
TRULL, TETBURY, GLOUCESTERSHIRE GL8 8SQ  
Tel: 01285 841433 email: admin@lpc-trull.com

Client  
Dr & Mrs Brown

Project  
Castle Farm, Pitchcombe

Drawing  
ELEVATIONS - PROPOSED

Date: May 2023 Scale: 1:100 @ A3

Drawing Number  
LPC 4134 PR 03