



NORTH ELEVATION

110.00 ADD

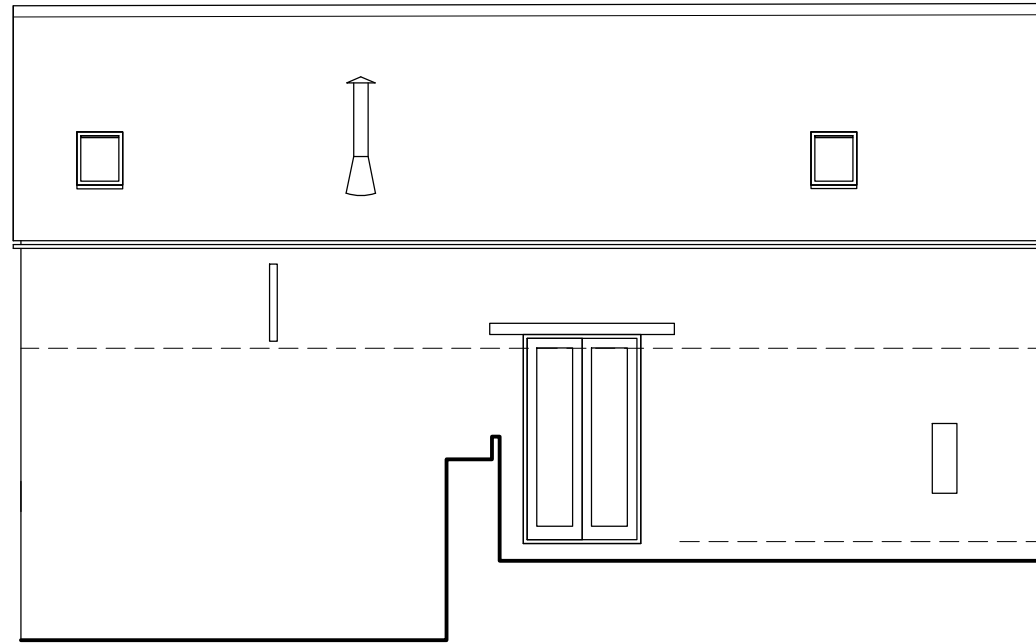


EAST ELEVATION

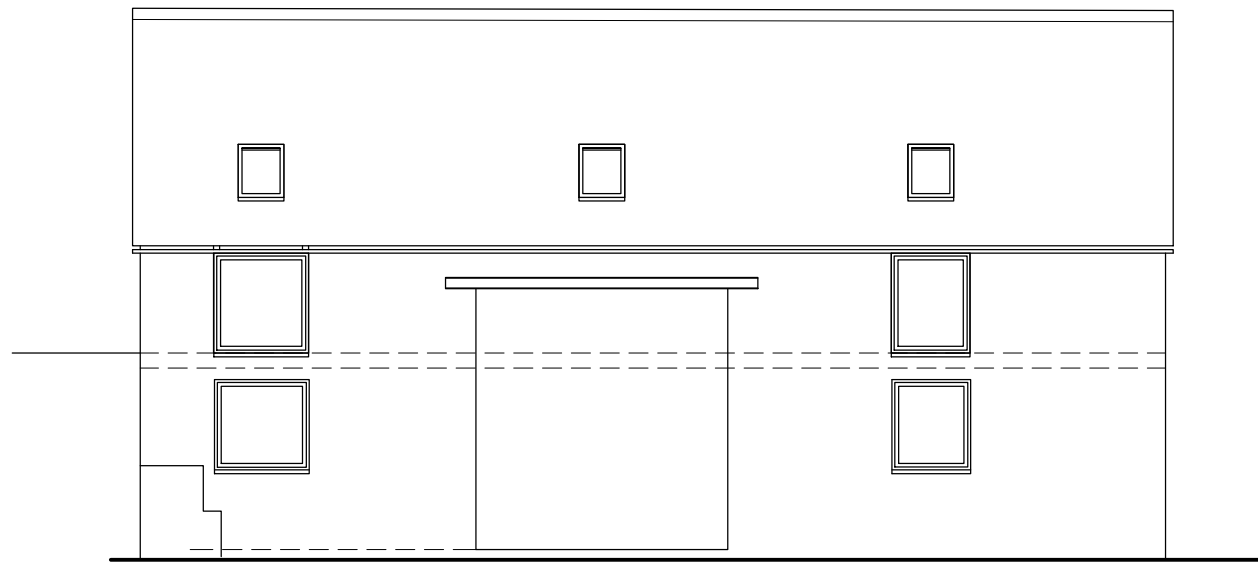


WEST ELEVATION

110.00 ADD

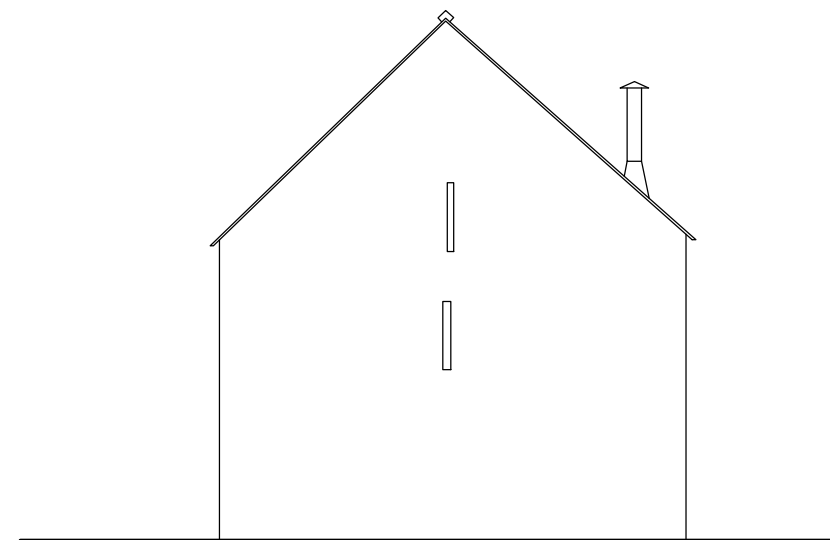

SOUTH ELEVATION

 

Rev Date Notes



TOWN AND
COUNTRY
PLANNING
DEVELOPMENT
CONSULTANTS

LPC (TRULL) LTD.,
TRULL, TETBURY, GLOUCESTERSHIRE GL8 8SQ
Tel: 01285 841433 email: admin@lpc-trull.com

Client
Dr & Mrs Brown

Project
Castle Farm, Pitchcombe

Drawing
ELEVATIONS - PROPOSED

Date: December 2022 Scale: 1:100 @ A3

Drawing Number

LPC 4134 PR 03