




Existing Plan

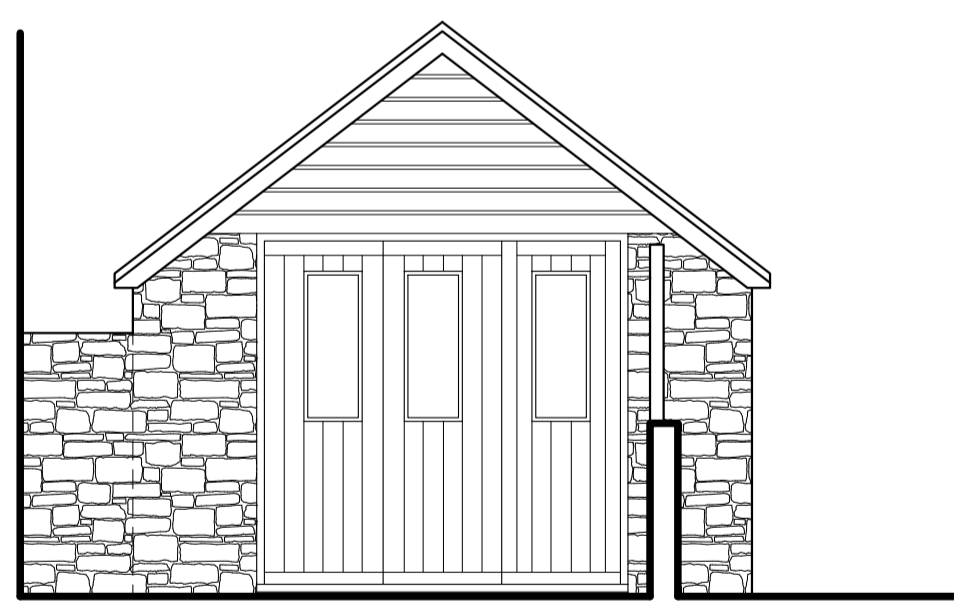


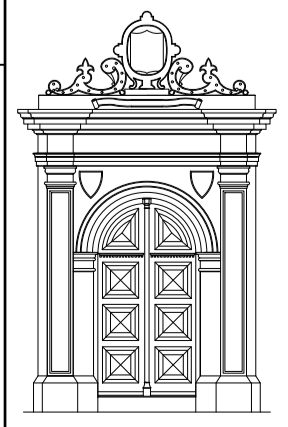
Existing South Elevation

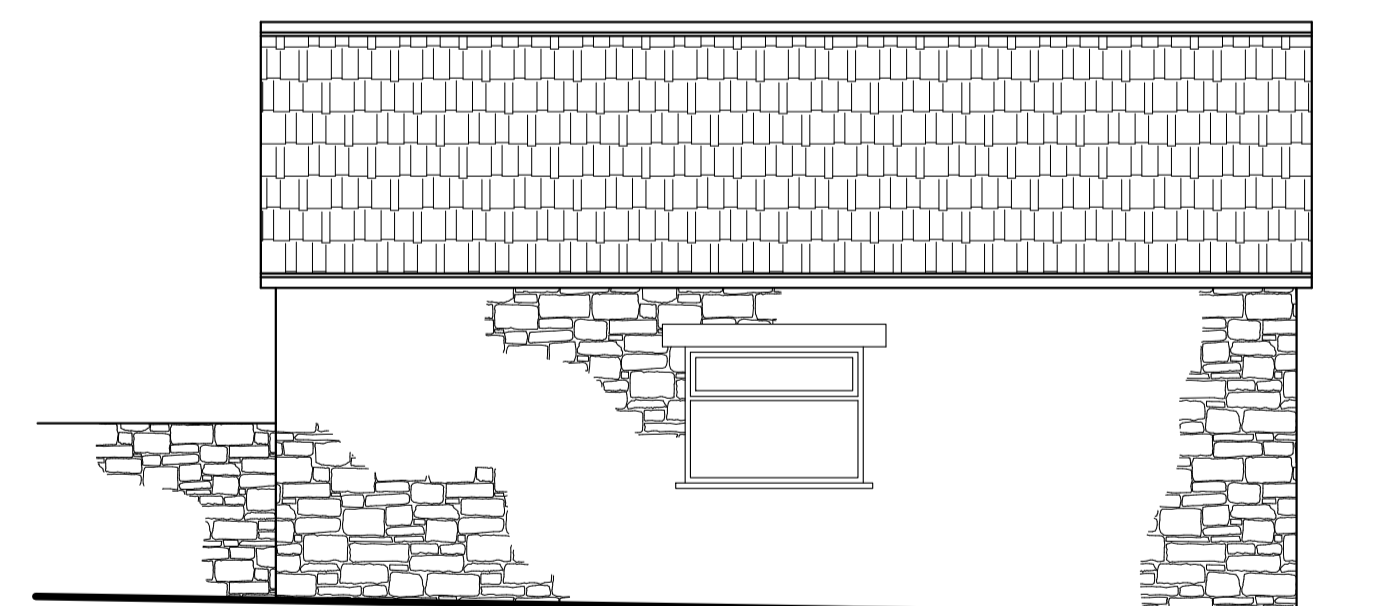

Existing East Elevation

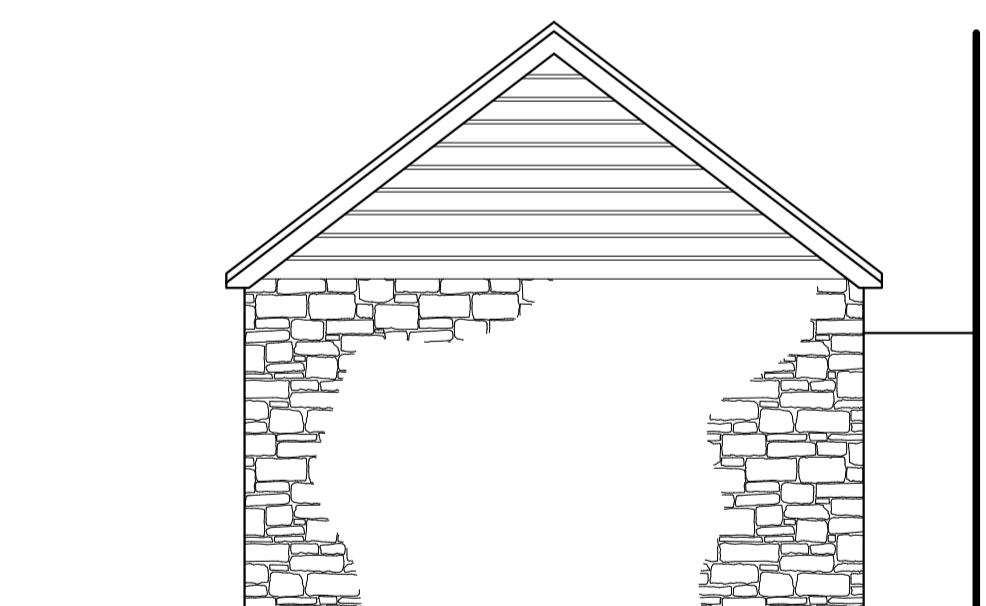

Existing North Elevation

Rev.	Date	Details	Ref.
THIS DRAWING IS COPYRIGHT AND CANNOT BE REPRODUCED WITHOUT CONSENT			
CLIENT Mr P. Peace			
PROJECT Ferlingmere House Meare Somerset			
Existing Elevations			
DRWG. No. 2172 - 04			
REV.		SCALE 1:50 @ A1	
DATE	May 2023	DRAWN	MAW
COURT DESIGN & CONSERVATION 2nd FLOOR 8 HAMMET STREET TAUNTON SOMERSET TA1 1RZ Tel: 01823 272155		 	

NOTE:
Main house drawings taken from third party drawings by others - their accuracy can therefore not be guaranteed by Court Design and Conservation