



01 | EXISTING BARN SOUTH ELEVATION

Scale 1:100 @ A3

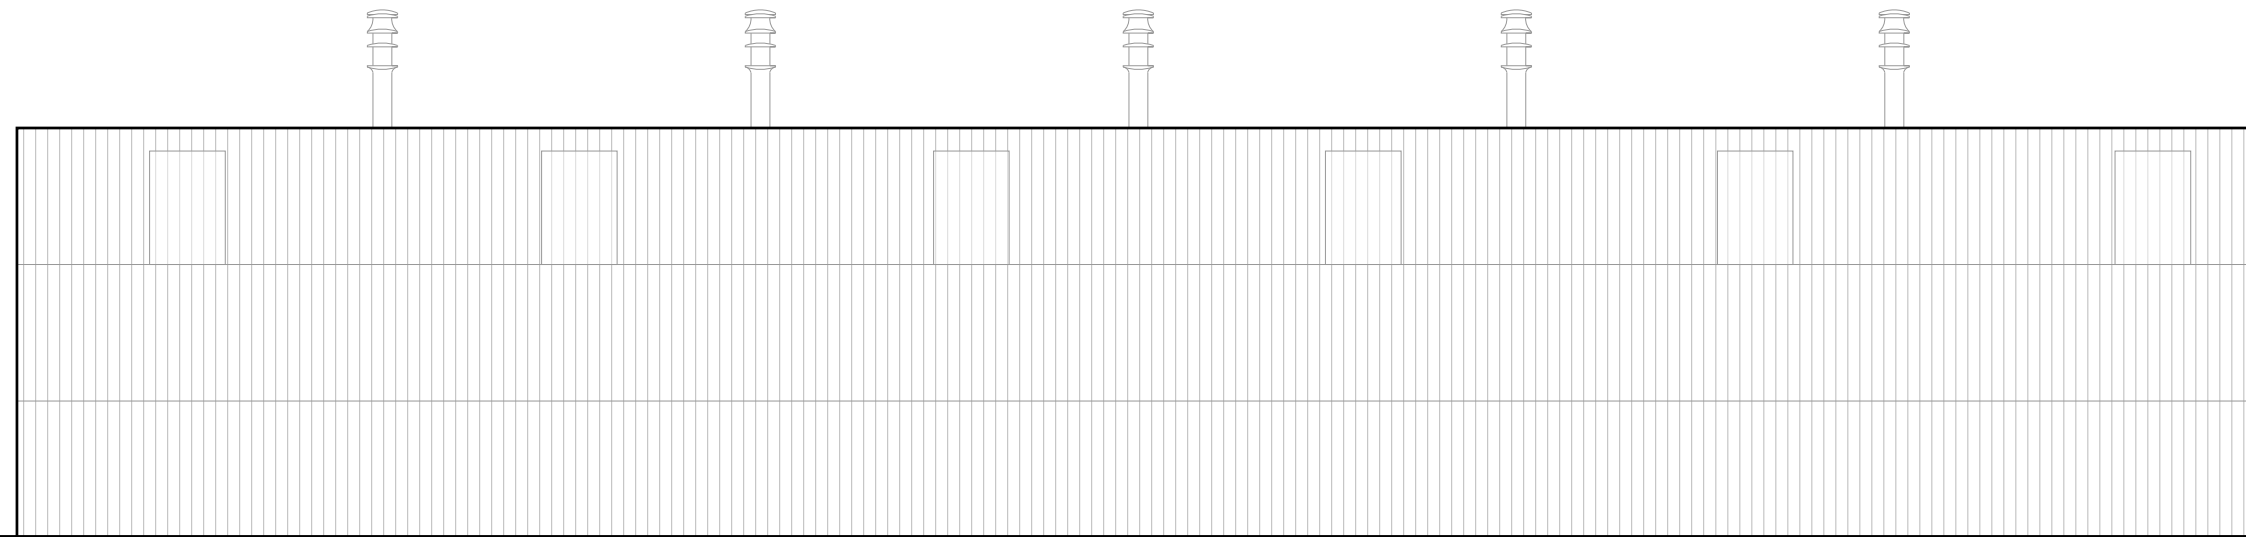

02 | EXISTING BARN NORTH ELEVATION

Scale 1:100 @ A3

 

PROJECT TITLE: DOVECOTT FARM, MIDVILLE				SCORER HAWKINS ARCHITECTS <small>Lodge Farm Barns Skendleby, Spilsby Lincolnshire, PE25 4QF 01754 890089 projects@scorerhawkins.co.uk www.scorerhawkins.co.uk</small>
DRAWING TITLE: EXISTING BARN NORTH & SOUTH ELEVATIONS				
DRAWING NO: 2446-EX03	REVISION: -	ISSUE DATE: 31/08/2023	SCALE: 1:100	