


01 | EXISTING GROUND FLOOR PLAN

Scale 1:100 @ A3

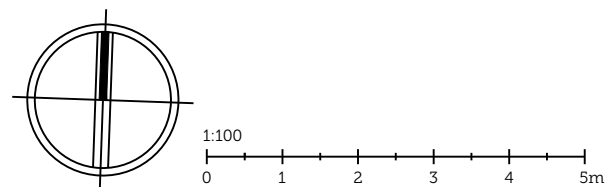

PROJECT TITLE: DOVECOTT FARM, MIDVILLE				SCORER HAWKINS ARCHITECTS <small>Lodge Farm Barns Skendleby, Spilsby Lincolnshire, PE25 4QF 01754 890089 projects@scorerhawkins.co.uk www.scorerhawkins.co.uk</small>
DRAWING TITLE: EXISTING GROUND FLOOR PLAN				
DRAWING NO: 2446-EX01	REVISION: -	ISSUE DATE: 31/08/2023	SCALE: 1:100	