



01 | EXISTING BARN EAST ELEVATION

Scale 1:100 @ A3

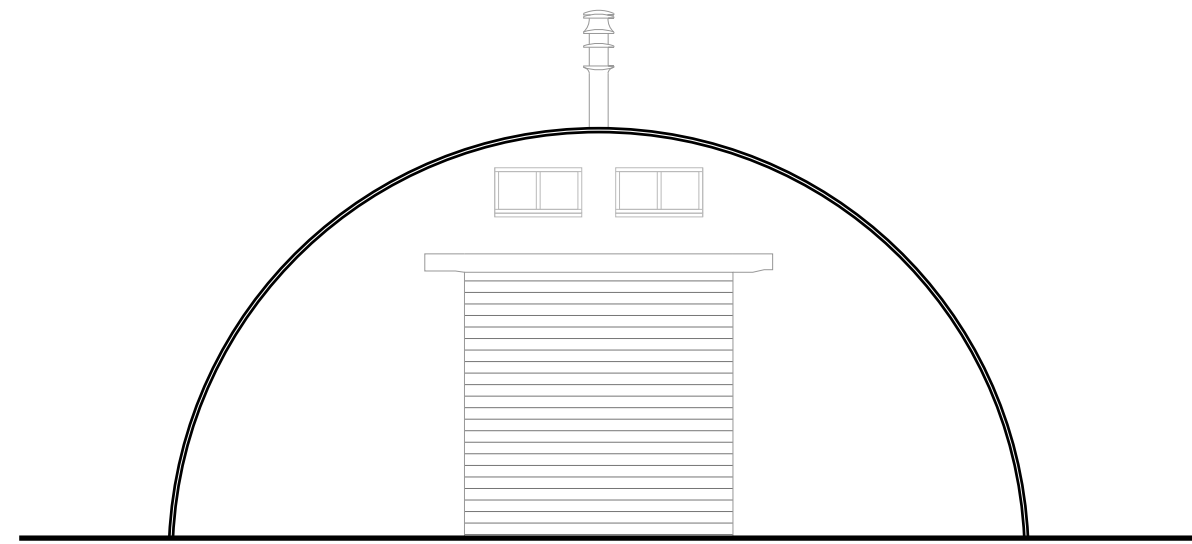


02 | EXISTING BARN WEST ELEVATION

Scale 1:100 @ A3

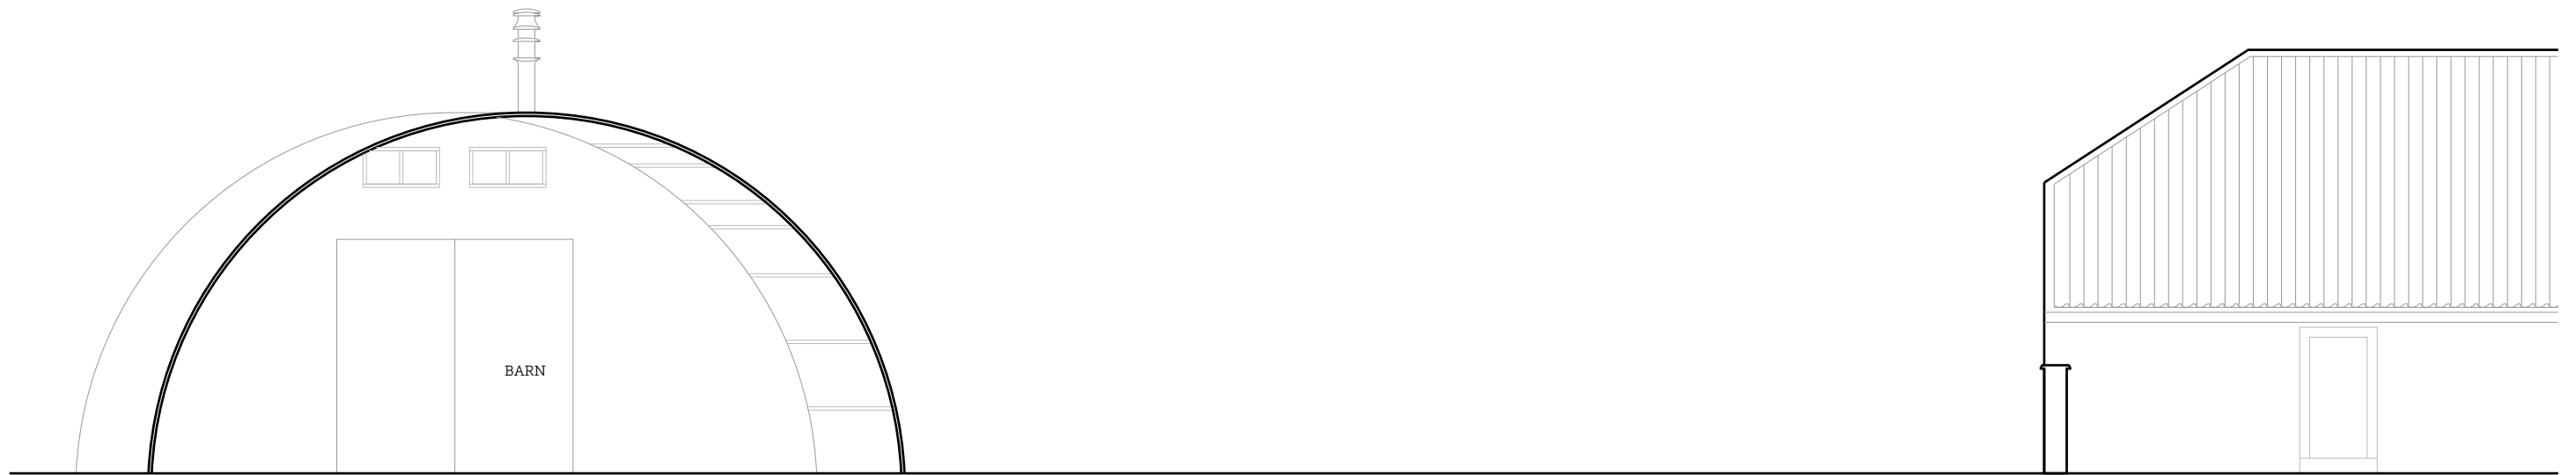

03 | EXISTING BARN SECTION A-A

Scale 1:100 @ A3

 

PROJECT TITLE: DOVECOTT FARM, MIDVILLE				SCORER HAWKINS ARCHITECTS <small>Lodge Farm Barns Skendleby, Spilsby Lincolnshire, PE25 4QF</small>
DRAWING TITLE: EXISTING BARN EAST & WEST ELEVATIONS & SECTION AA				
DRAWING NO: 2446-EX04	REVISION: -	ISSUE DATE: 31/08/2023	SCALE: 1:100	<small>01754 890089 projects@scorerhawkins.co.uk www.scorerhawkins.co.uk</small>