


01 | PROPOSED EAST ELEVATION

Scale 1:100 @ A3

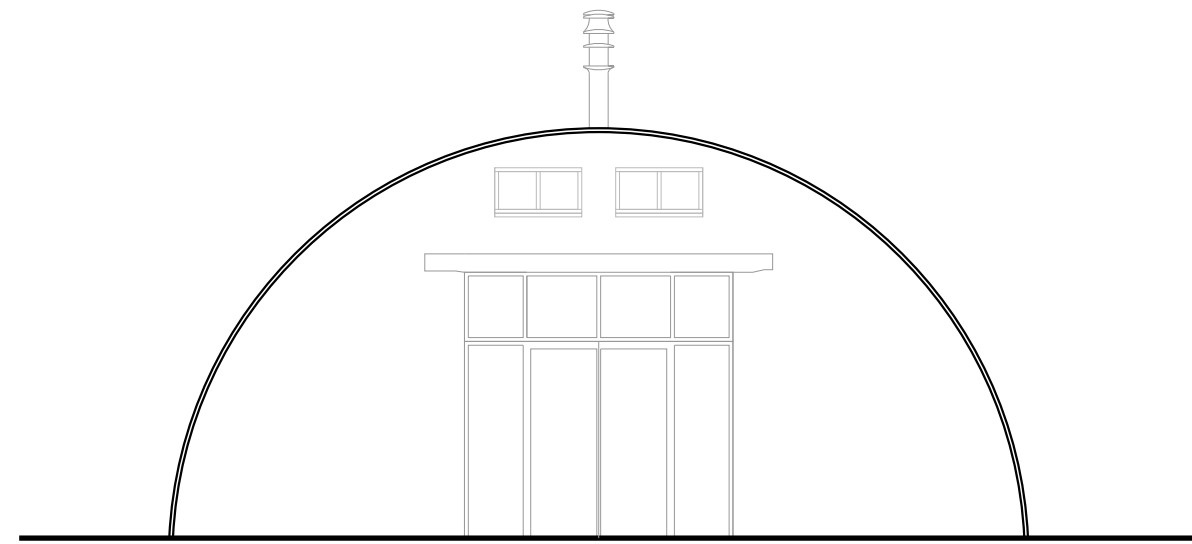


02 | PROPOSED WEST ELEVATION

Scale 1:100 @ A3



03 | PROPOSED SECTION A-A

Scale 1:100 @ A3

 

| | | | | |
|---|----------------|---------------------------|-----------------|---|
| PROJECT TITLE: DOVECOTT FARM, MIDVILLE | | | | SCORER HAWKINS ARCHITECTS <small>Lodge Farm Barns Skendleby, Spilsby Lincolnshire, PE25 4QF 01754 890089 projects@scorerhawkins.co.uk www.scorerhawkins.co.uk</small> |
| DRAWING TITLE: PROPOSED EAST & WEST ELEVATIONS & SECTION AA | | | | |
| DRAWING NO: 2446-PP04 | REVISION: - | ISSUE DATE: 31/08/2023 | SCALE: 1:100 | |