



01 | PROPOSED GROUND FLOOR PLAN

Scale 1:100 @ A3

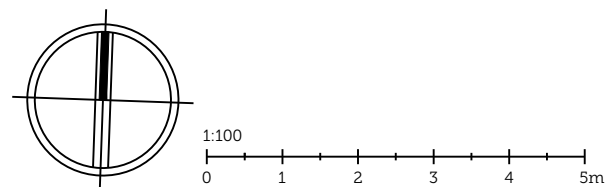


PROJECT TITLE: DOVECOTT FARM, MIDVILLE				SCORER HAWKINS ARCHITECTS <small>Lodge Farm Barns Skendleby, Spilsby Lincolnshire, PE25 4QF</small>
DRAWING TITLE: PROPOSED GROUND FLOOR PLAN				
DRAWING NO: 2446-PP01	REVISION: -	ISSUE DATE: 31/08/2023	SCALE: 1:100	<small>01754 890089 projects@scorerhawkins.co.uk www.scorerhawkins.co.uk</small>

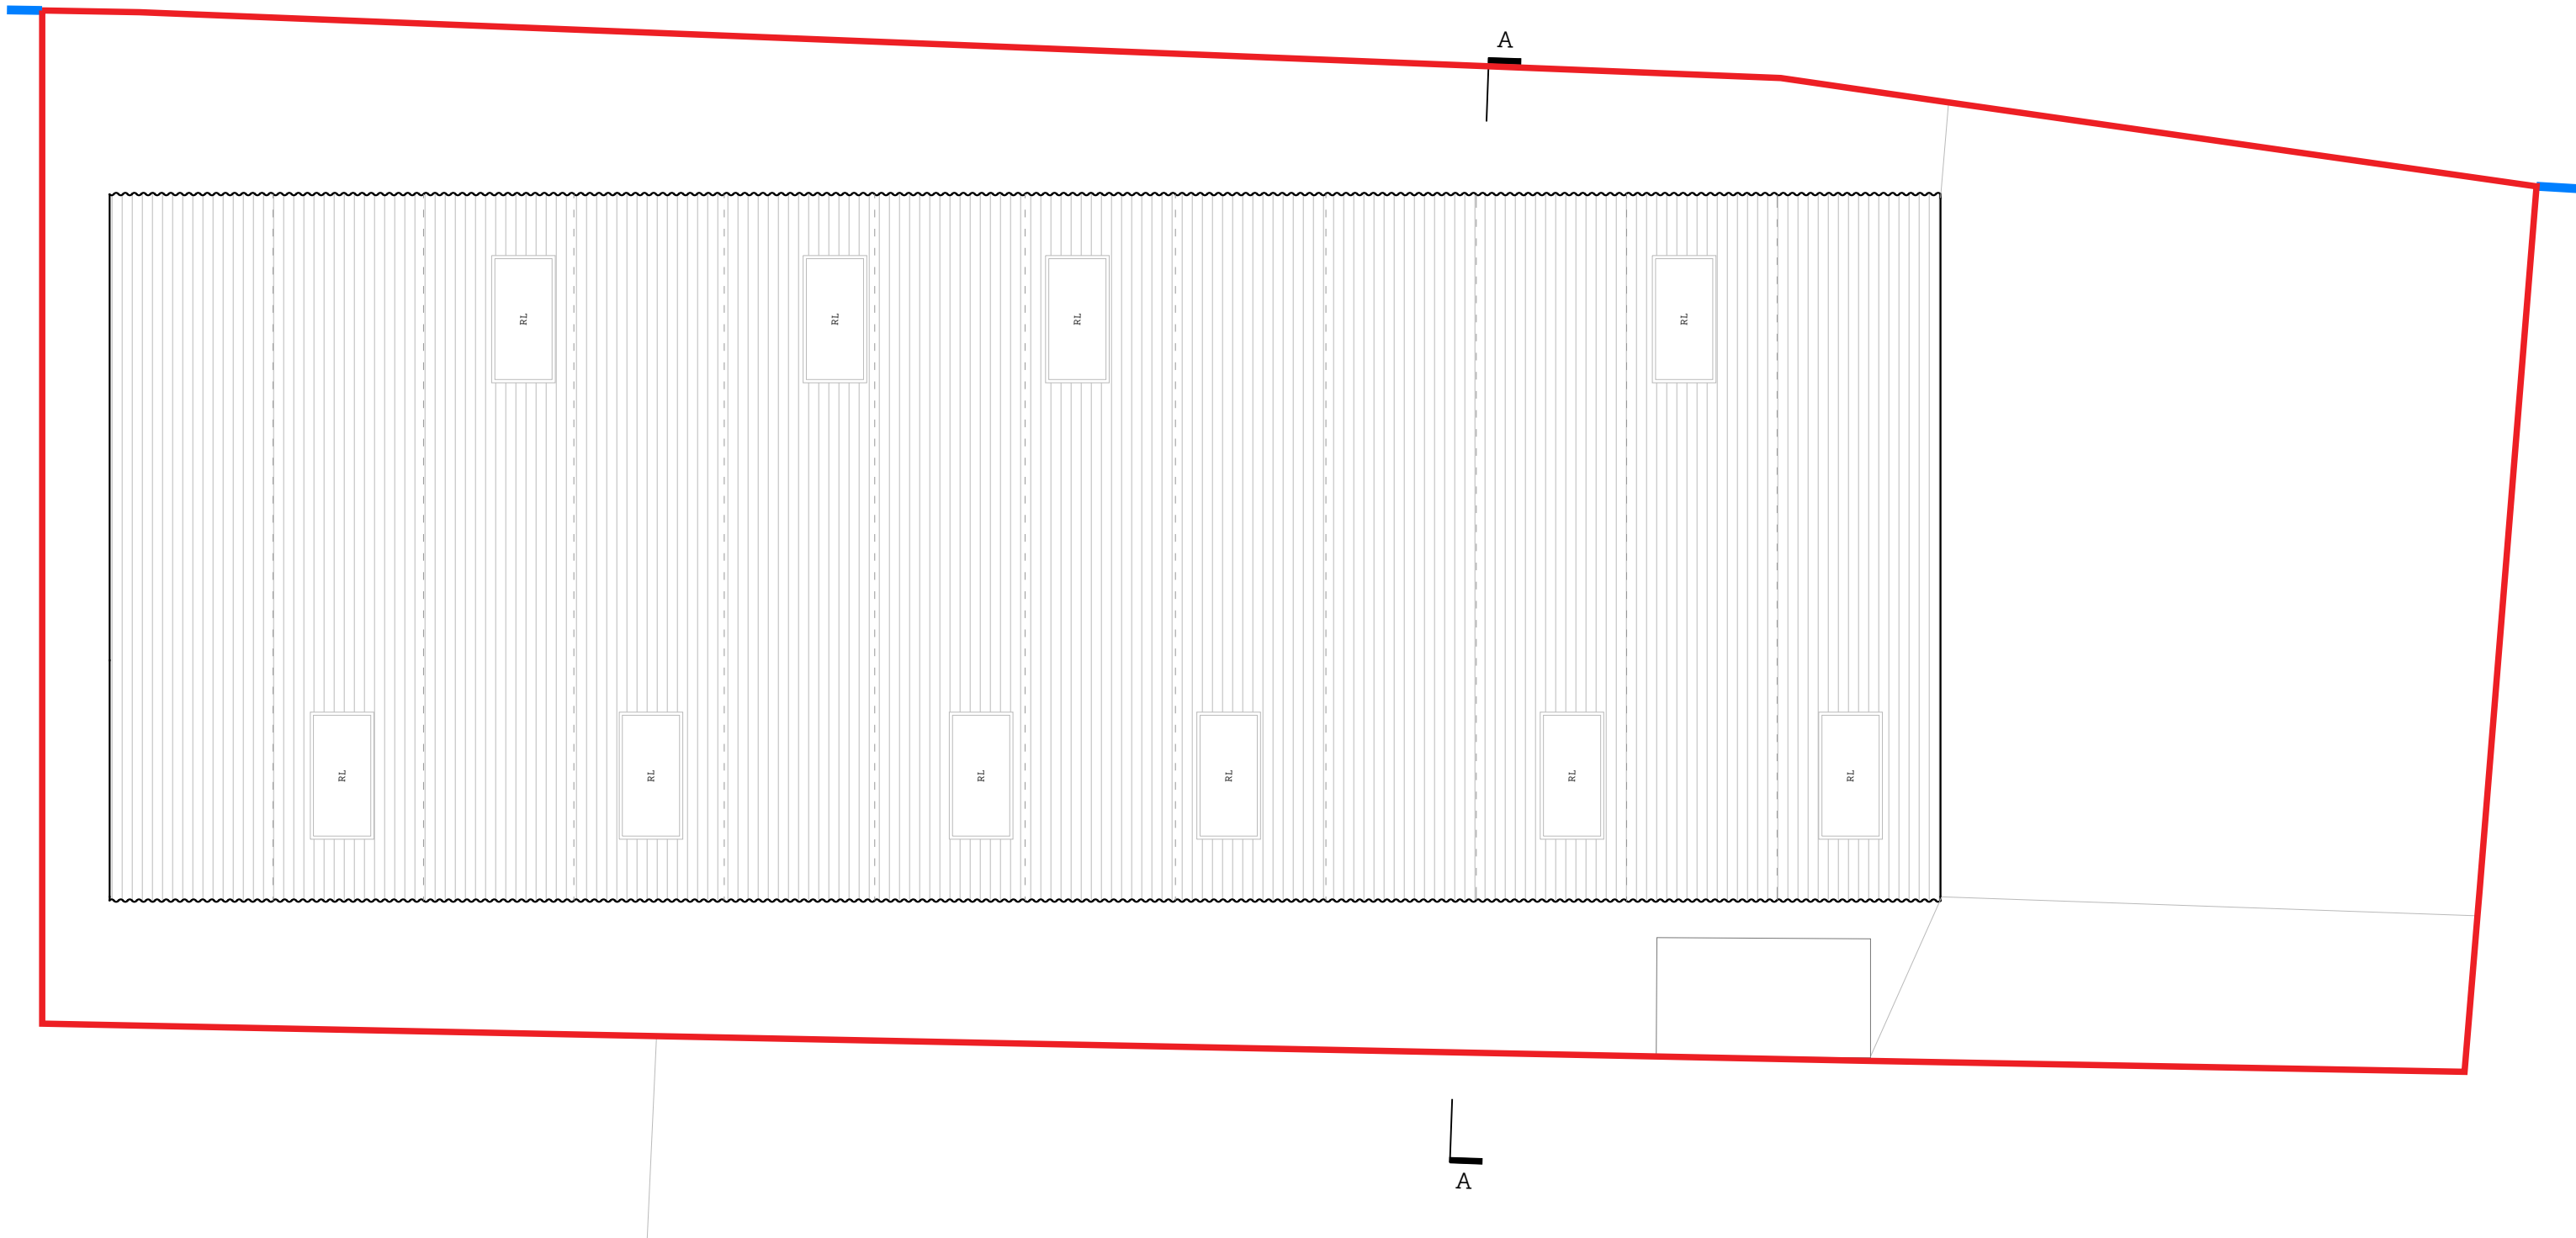


01 | PROPOSED ROOF PLAN

Scale 1:100 @ A3

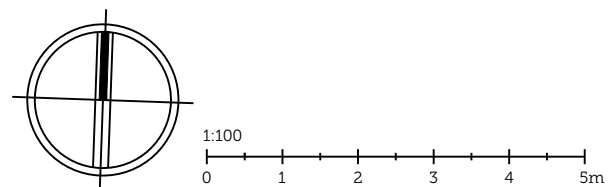


PROJECT TITLE: DOVECOTT FARM, MIDVILLE				SCORER HAWKINS ARCHITECTS <small>Lodge Farm Barns Skendleby, Spilsby Lincolnshire, PE25 4QF</small>
DRAWING TITLE: PROPOSED ROOF PLAN				
DRAWING NO: 2446-PP02	REVISION: -	ISSUE DATE: 31/08/2023	SCALE: 1:100	<small>01754 890089 projects@scorerhawkins.co.uk www.scorerhawkins.co.uk</small>

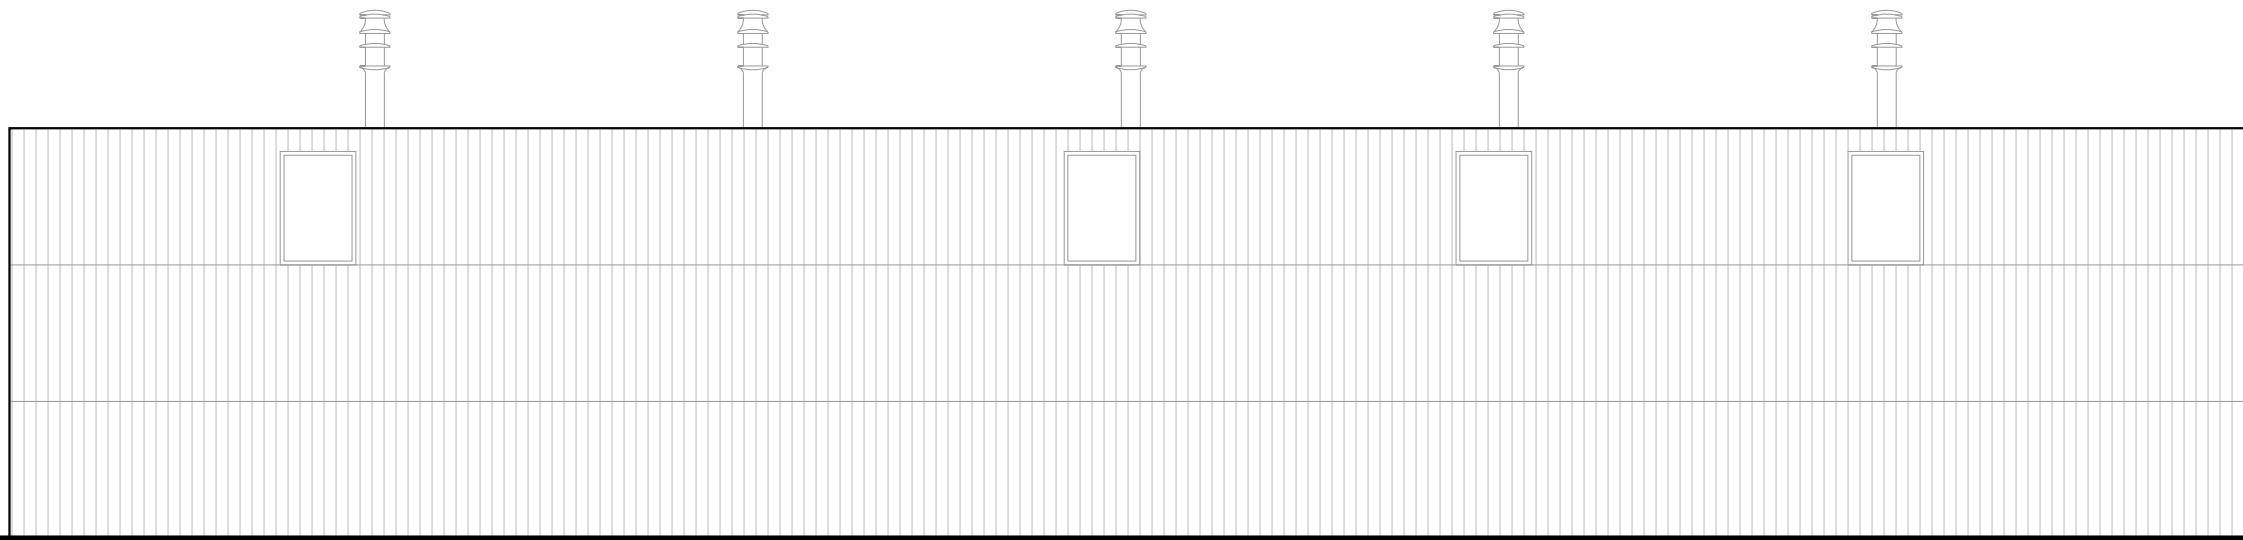


01 | PROPOSED SOUTH ELEVATION

Scale 1:100 @ A3

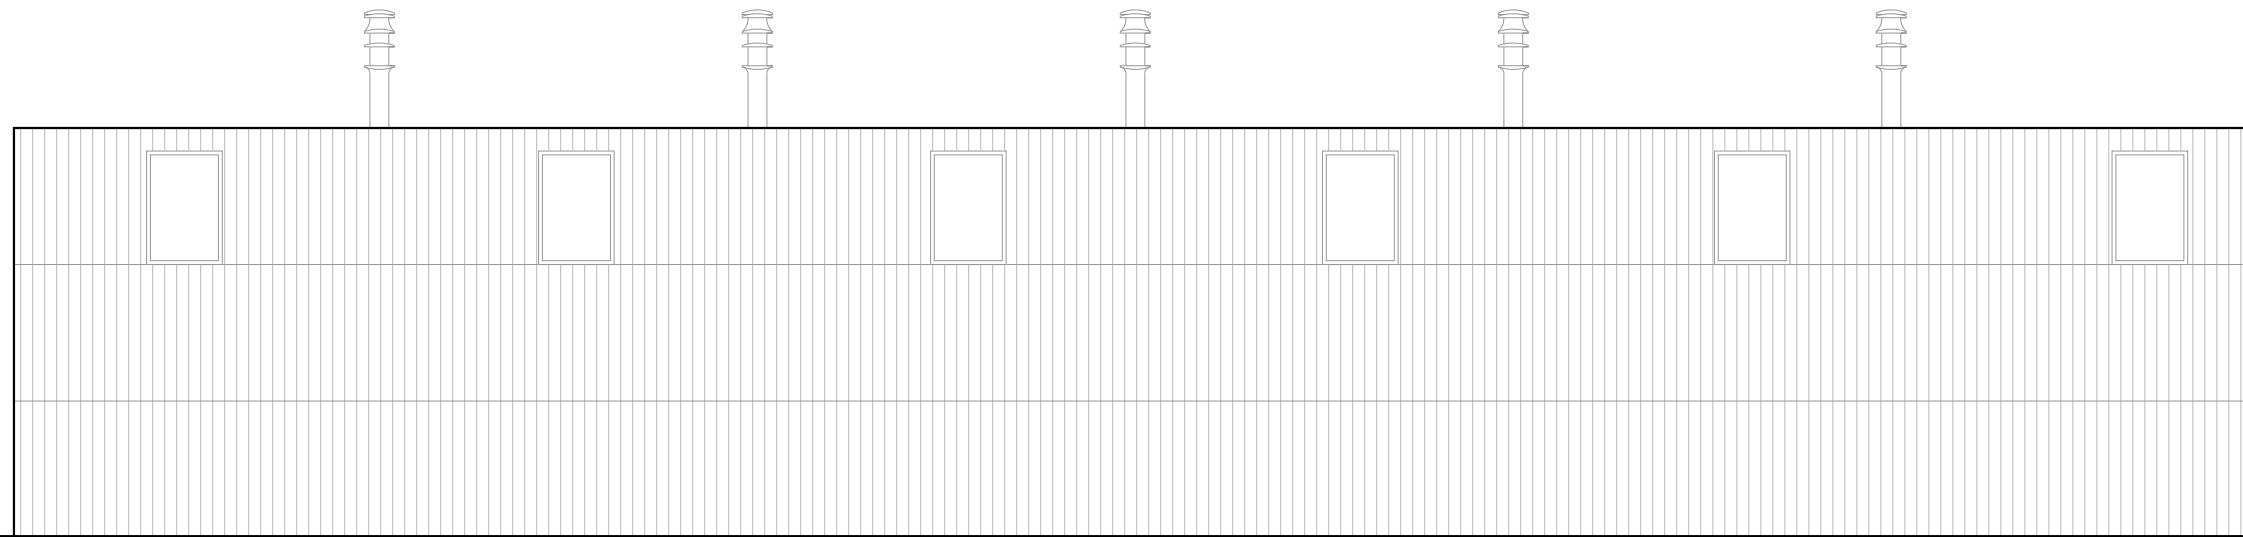


02 | PROPOSED NORTH ELEVATION

Scale 1:100 @ A3

 


PROJECT TITLE: DOVECOTT FARM, MIDVILLE				SCORER HAWKINS ARCHITECTS <small>Lodge Farm Barns Skendleby, Spilsby Lincolnshire, PE25 4QF</small>
DRAWING TITLE: PROPOSED NORTH & SOUTH ELEVATIONS				
DRAWING NO: 2446-PP03	REVISION: -	ISSUE DATE: 31/08/2023	SCALE: 1:100	<small>01754 890089 projects@scorerhawkins.co.uk www.scorerhawkins.co.uk</small>

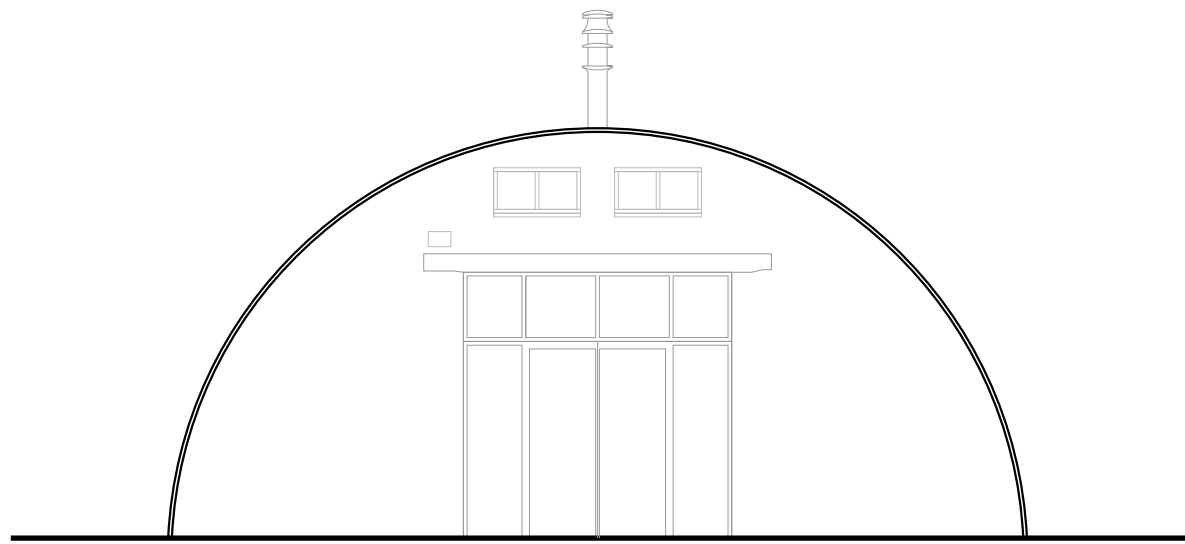

01 | PROPOSED EAST ELEVATION

Scale 1:100 @ A3

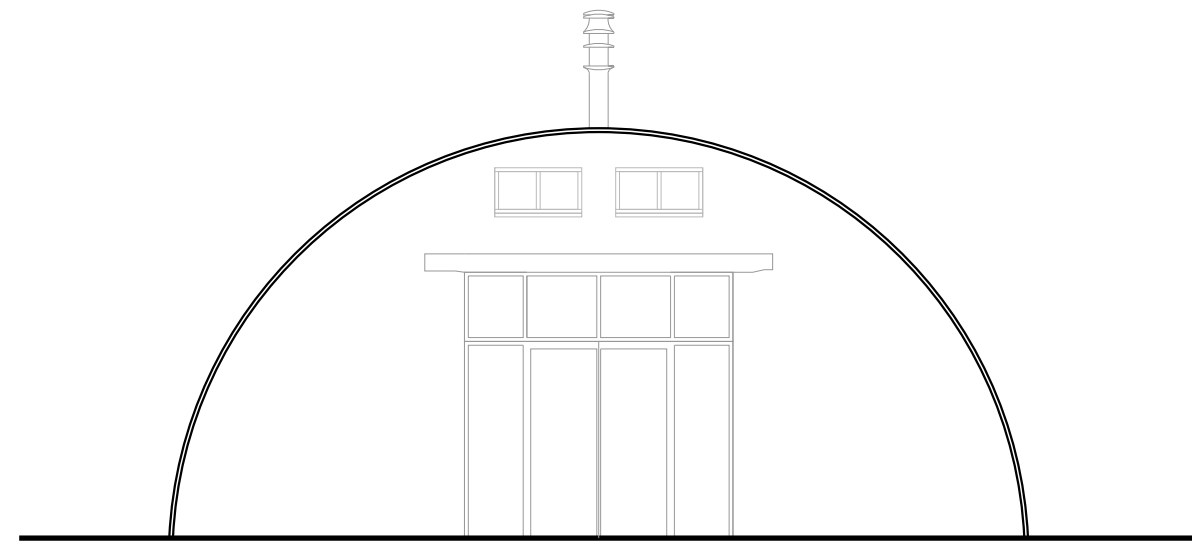


02 | PROPOSED WEST ELEVATION

Scale 1:100 @ A3



03 | PROPOSED SECTION A-A

Scale 1:100 @ A3

 

PROJECT TITLE: DOVECOTT FARM, MIDVILLE				SCORER HAWKINS ARCHITECTS <small>Lodge Farm Barns Skendleby, Spilsby Lincolnshire, PE25 4QF 01754 890089 projects@scorerhawkins.co.uk www.scorerhawkins.co.uk</small>
DRAWING TITLE: PROPOSED EAST & WEST ELEVATIONS & SECTION AA				
DRAWING NO: 2446-PP04	REVISION: -	ISSUE DATE: 31/08/2023	SCALE: 1:100	